


Proposed Basement Plan

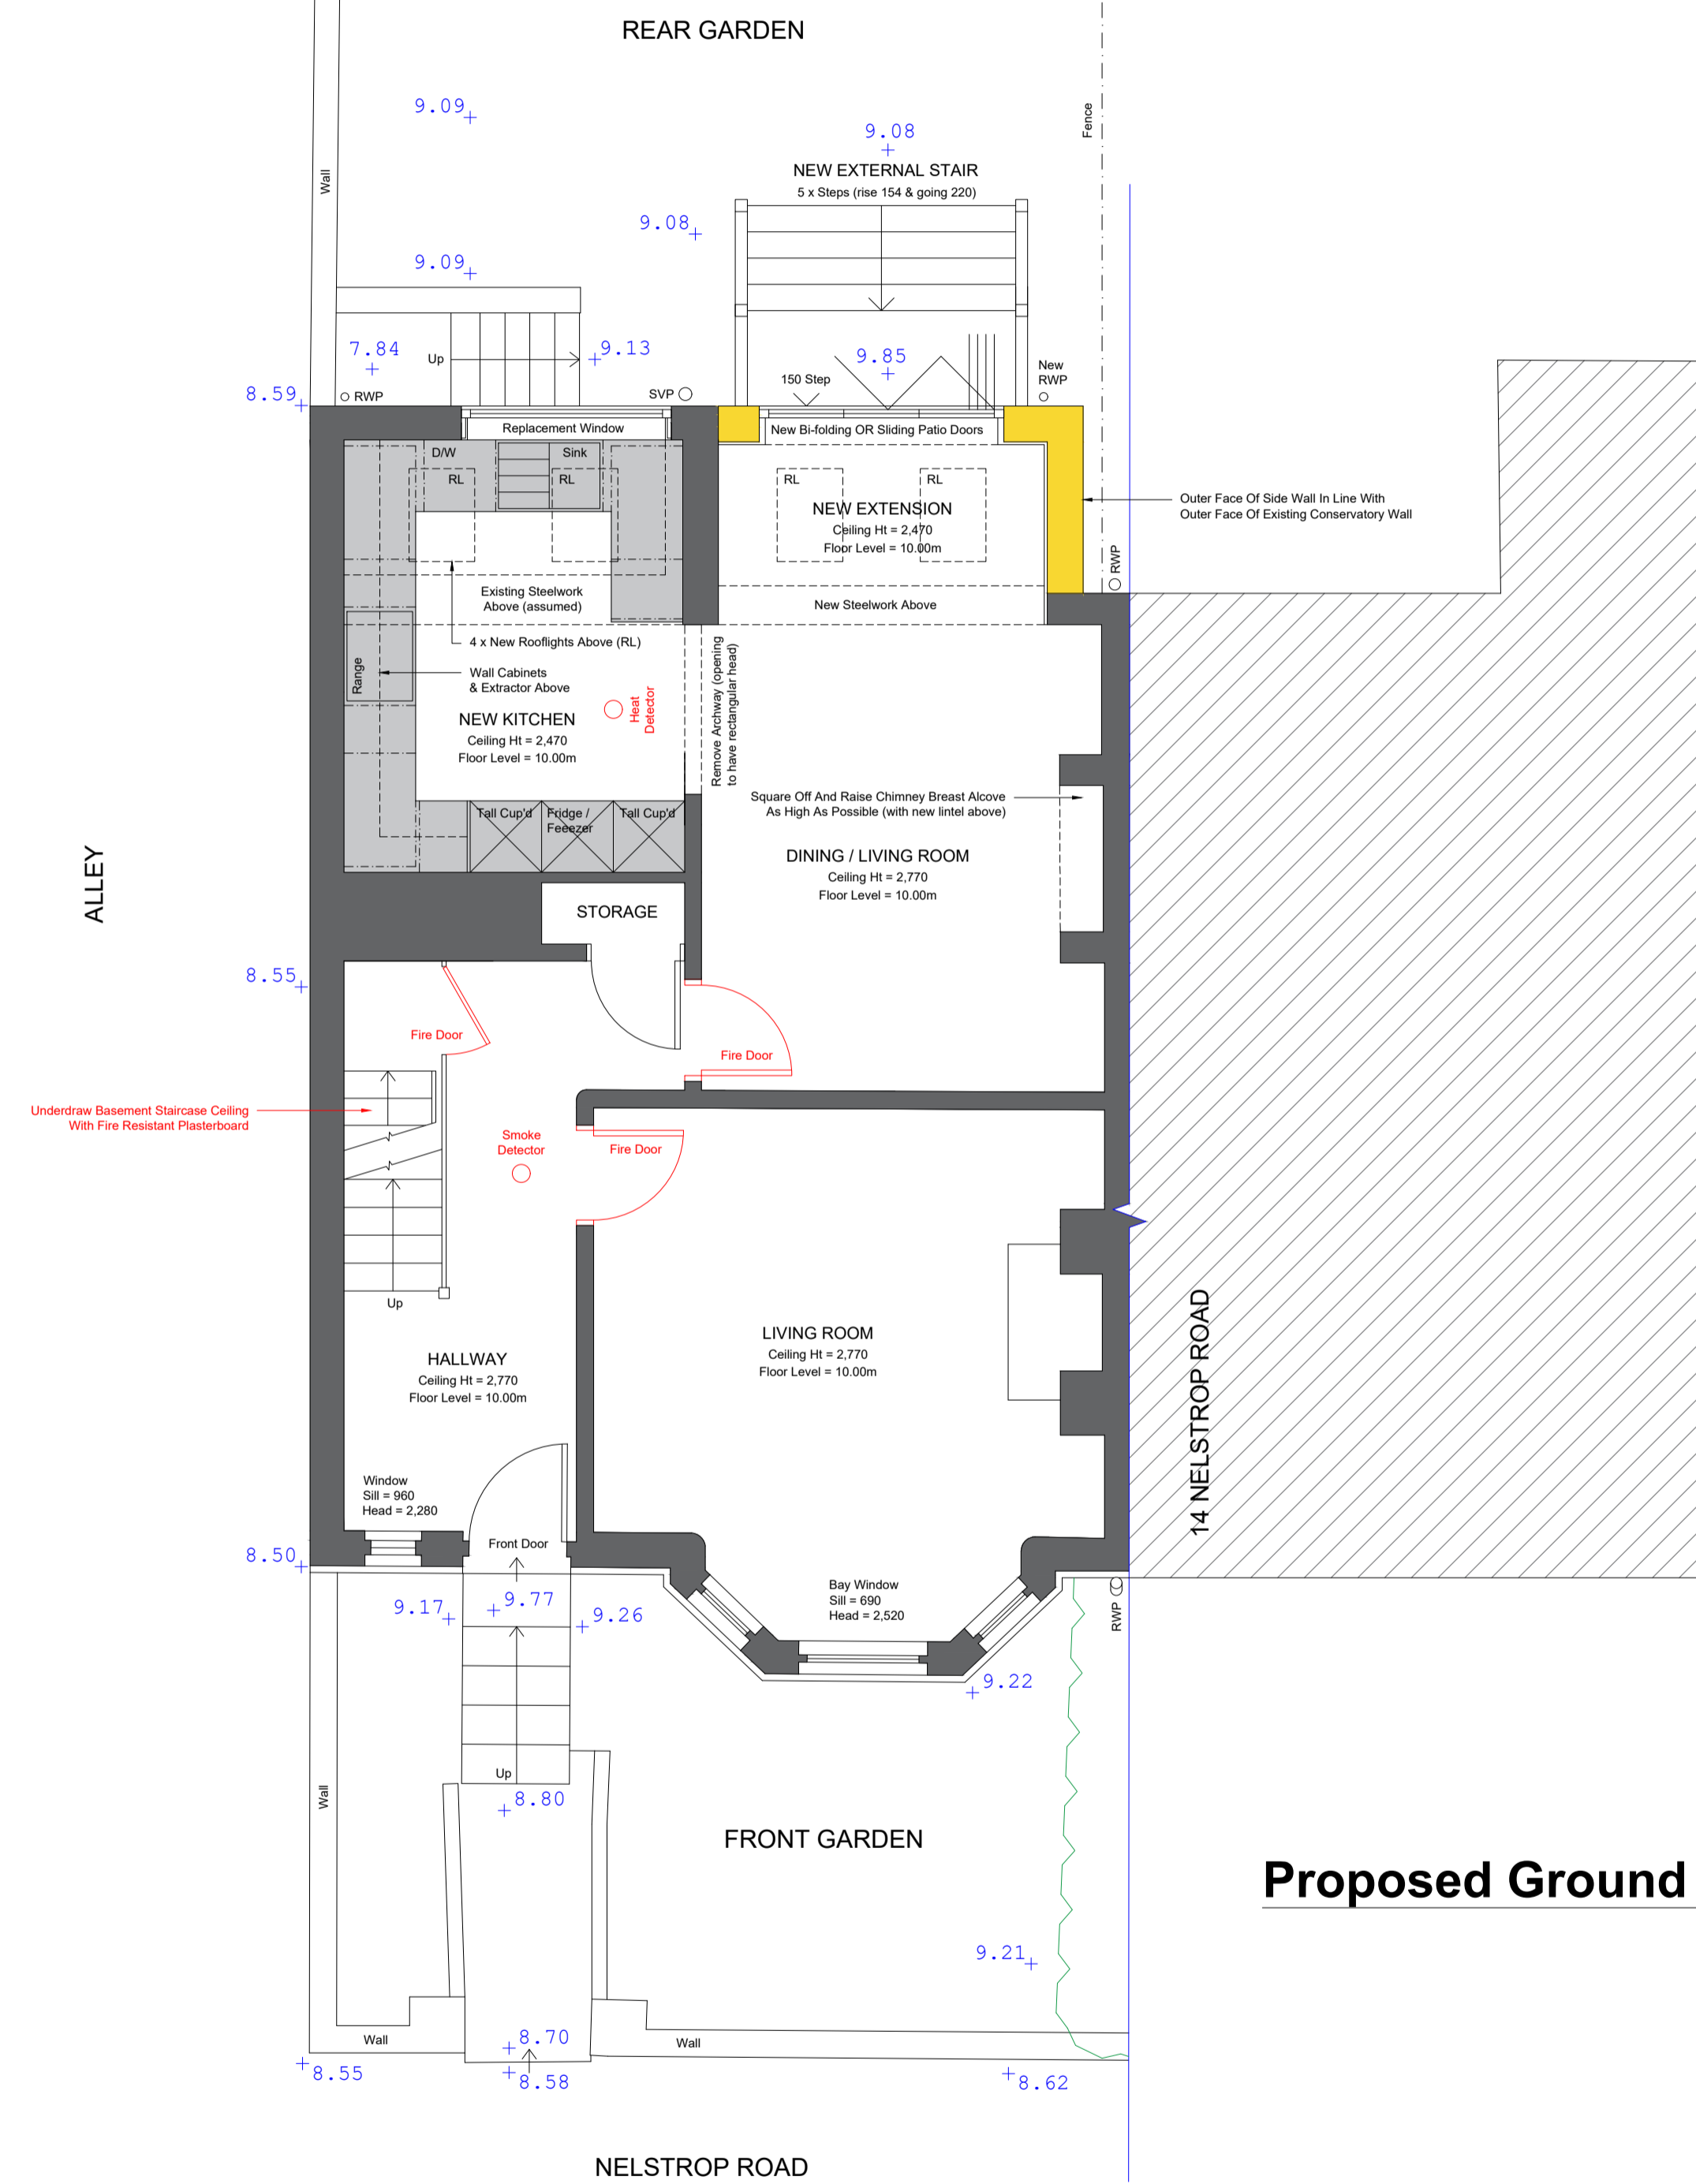

Proposed Ground Floor Plan

THIS DRAWING IS FOR
PLANNING APPLICATION
PURPOSES ONLY

Revision	Description	Author	Date
-	Initial Issue	MW	22/08/2023
A	Revised Issue (following Client comments)	MW	18/09/2023
B	Planning Application	MW	04/12/2023

This drawing is the property of Whitfield Architects and must not be reproduced without prior written agreement. This drawing is provided to scale, for design and cost estimation purposes (not for construction). Any financial decisions relating to this information must make due allowance for dimensional or area variation resulting from the design development and construction processes. We recommend that all dimensions and levels should be cross-checked on site (for construction) and any discrepancies should be reported to Whitfield Architects immediately. Design responsibility cannot be accepted for alteration to (or deviation from) this drawing without the prior acknowledgement of Whitfield Architects. Please email hello@whitfieldarchitects.com with any questions.

Project Title
16 Nelstrop Rd, Stockport, SK4 5LX

Client Name
K. Hewitt & K. Lucas

Drawing Title
Proposed Floor Plans - 1 of 2

Drawing Number
P(02)01

Project No: G008 Date: 22/08/2023
Drawn: Mark Whitfield Scale @ A1: 1:50

Revision
B

