



New Scouts facility at land adjacent to Acomb Primary School, West Bank, York YO24 4ES

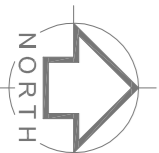

Ordinance Survey (c) Crown Copyright 2021. All rights reserved. Licence number 100022432

Proposed Site Plan

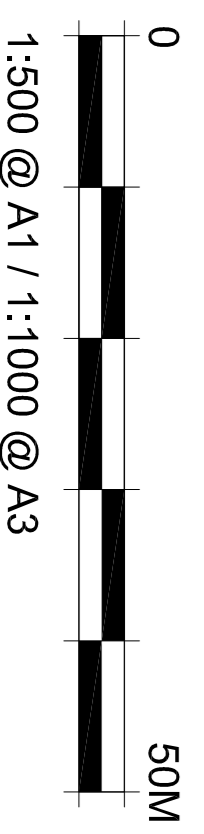

Rev	By	Note	Date
L	PM	Site boundary, site entrance & access road amended.	02.11.22
K	PM	Drawing amended in accordance with client comments.	05.10.22
J	PM	Ordinance survey licence renewed.	01.07.22
I	PM	Drawing amended following meeting on 13.12.21.	17.12.21
H	PM	Tree references added & tree T1 noted to be removed.	17.11.21
G	PM	Red line boundary amended. Site area, cycle store & possible southern pedestrian access added.	03.11.21
F	PM	Red line boundary updated.	07.07.21
E	PM	Drawing amended in accordance with client meeting (23.06.21).	30.06.21
D	PM	Drawing amended in accordance with client meeting (12.05.21).	26.05.21
C	PM	Topographical survey details added & layout amended.	10.03.21
B	PM	Drawing amended following client comments.	09.09.20
A	PM	Drawing amended following site meeting & client comments.	30.05.20

PSM
DESIGN

1 Barlow Street,
Acomb,
York
YO28 5HS
T: 01904 338148
M: 07954 172755
E: paul.marfield3@btworld.com

Project: New facility at Acomb Primary School
Title: Proposed Site Plan
Client: 1st Holgate Scouts Group
Date: May 2020
Dwg. No.: 19/15/02
Scale: 1:500@A1
Revision: L

Drawn: PM
Checked: PM
DO NOT SCALE FROM DRAWINGS. ANY DISCREPANCIES TO BE NOTIFIED.
COPYRIGHT RESERVED.