

LOCATION PLAN



BLOCK PLAN


PLANNING APPLICATION ISSUE

NOTE:- These drawings have been prepared for the purposes of submission to the Local Authority as part of a planning application and are not to be used for any other purpose without the express permission of MSA.

Adjacent buildings, roads, etc scaled from O.S. plans. Trees indicated for illustrative purposes only.

These drawings are not to be used for construction

rev.	notes	date
	Submitted to Planning	11/23

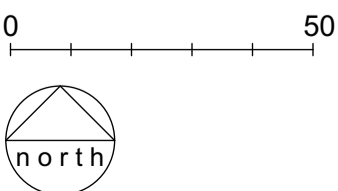



PLANNING

Existing Location & Block Plan


Project No. 2020	Drawing No. 2020 PL 001	Rev No. A3	Size A3
Scale 1:1250, 1:500	Drawn By DQ	Checked By KMS	Date 28/11/2023

This Drawing is Copyright © 2023






msaarchitects 89 High Street Newton-Le-Willows WA12 9SL	T. 01925 299 881 F. 01925 299 455 E. info@msaarchitects.co.uk www.msaarchitects.co.uk
--	--

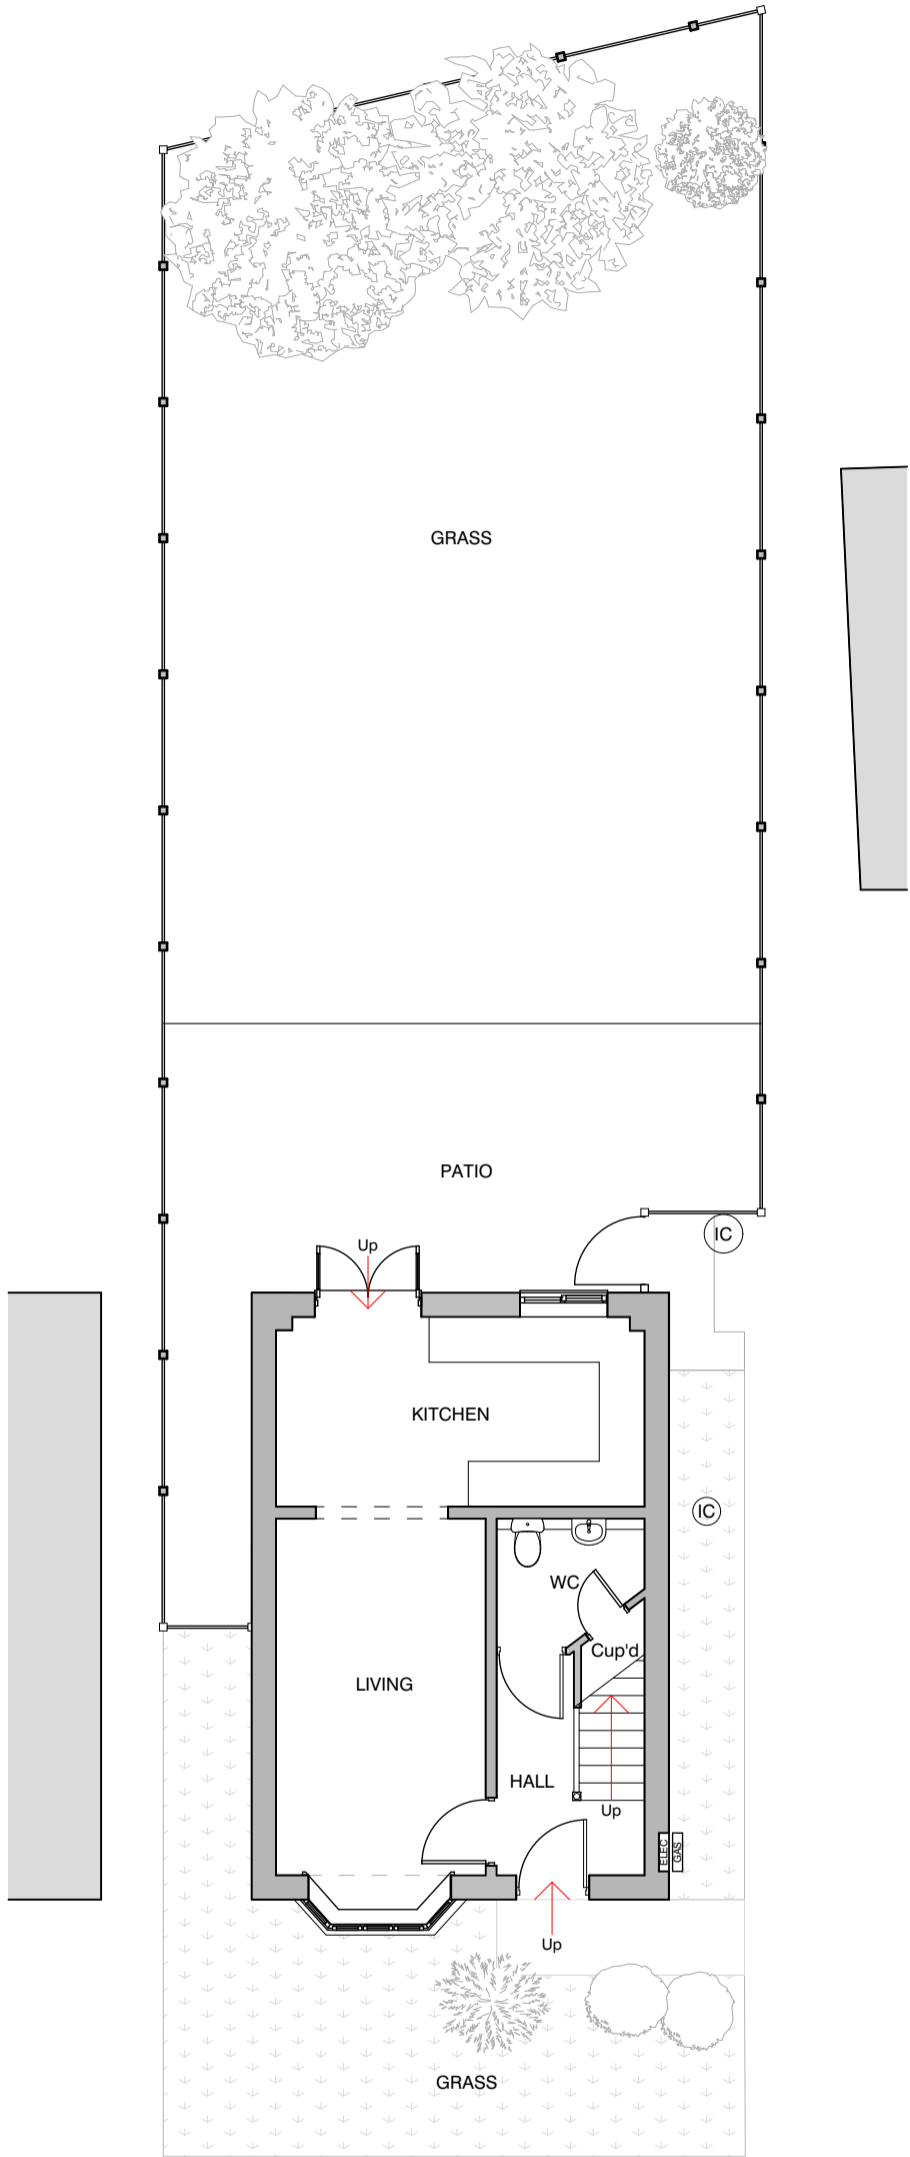9 Cairn Brae
Newton Le Willows
WA12 9FW
Katie & Daniel Clark

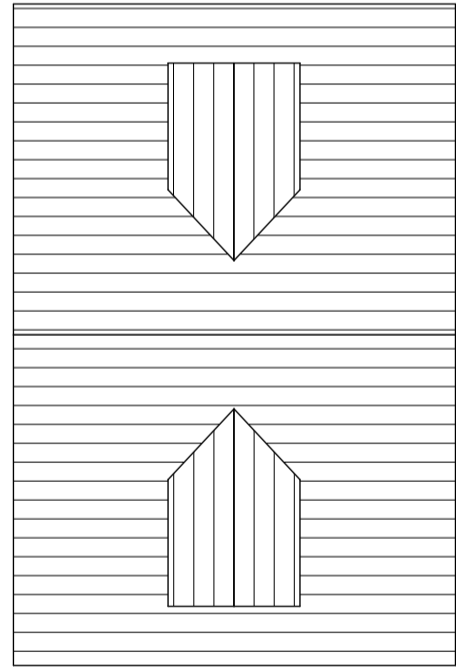

GROUND FLOOR PLAN



ROOF PLAN


PLANNING APPLICATION ISSUE

NOTE:- These drawings have been prepared for the purposes of submission to the Local Authority as part of a planning application and are not to be used for any other purpose without the express permission of MSA.

Adjacent buildings, roads, etc scaled from O.S. plans. Trees indicated for illustrative purposes only.

These drawings are not to be used for construction

rev.	notes	date
	Submitted to Planning	11/23

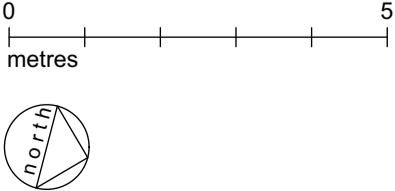

Project No. 2020 Drawing No. 2020 PL 002 Rev No. A3 Size A3

Scale 1:100 Drawn By DQ Checked By KMS Date 28/11/2023

This Drawing is Copyright © 2023




Existing Ground Floor & Roof Plan



msaarchitects T. 01925 299 881
89 High Street F. 01925 299 455
Newton-Le-Willows E. info@msaarchitects.co.uk
WA12 9SL www.msaarchitects.co.uk

9 Cairn Brae
Newton Le Willows
WA12 9FW
Katie & Daniel Clark

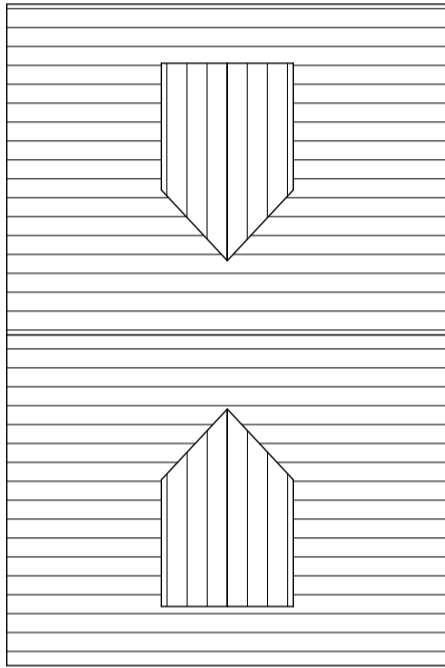

ROOF PLAN


PLANNING APPLICATION ISSUE

NOTE:- These drawings have been prepared for the purposes of submission to the Local Authority as part of a planning application and are not to be used for any other purpose without the express permission of MSA.

Adjacent buildings, roads, etc scaled from O.S. plans. Trees indicated for illustrative purposes only.

These drawings are not to be used for construction

rev.	notes	date
	PRELIMINARY	

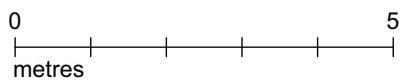

Project No. 2020 Drawing No. 2020 PL 005 Rev No. A3 Size A3

Scale 1:100 Drawn By DQ Checked By KMS Date 28/11/2023

This Drawing is Copyright © 2023

PLANNING



Existing Roof Plan




msaarchitects T. 01925 299 881
 89 High Street F. 01925 299 455
 Newton-Le-Willows E. info@msaarchitects.co.uk
 WA12 9SL www.msaarchitects.co.uk

9 Cairn Brae
 Newton Le Willows
 WA12 9FW
 Katie & Daniel Clark



FRONT ELEVATION

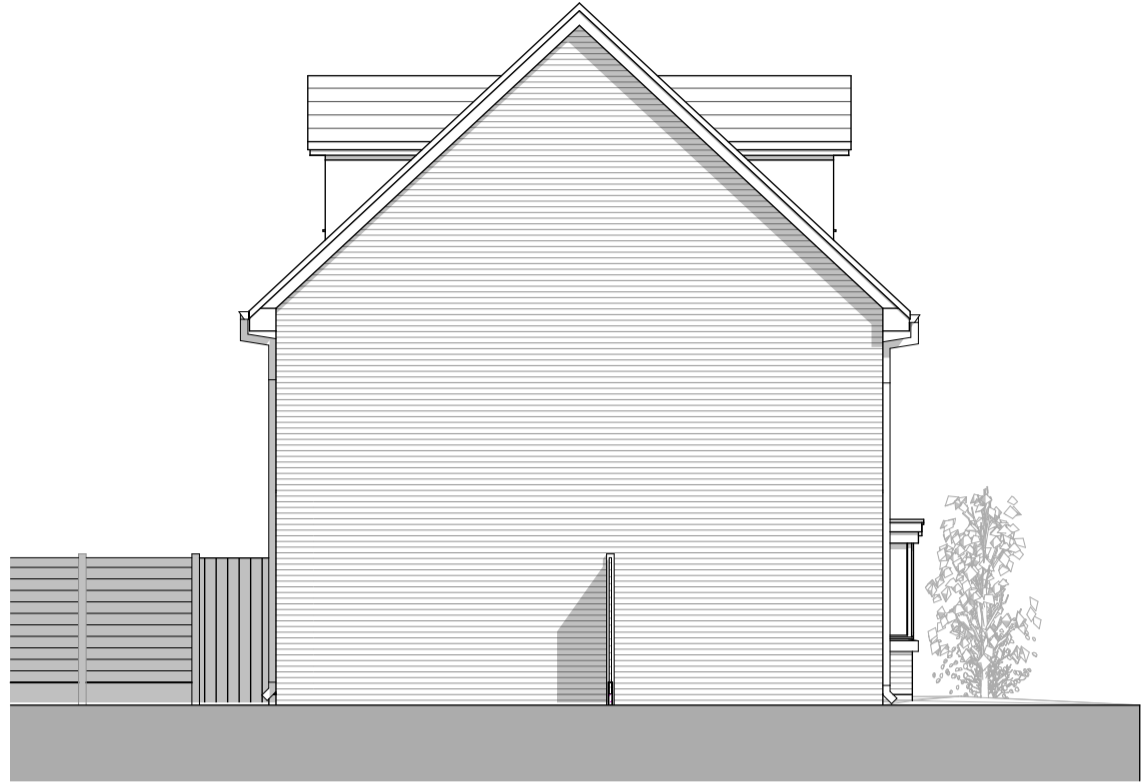

SIDE ELEVATION 1



REAR ELEVATION



SIDE ELEVATION 2


PLANNING APPLICATION ISSUE

NOTE:- These drawings have been prepared for the purposes of submission to the Local Authority as part of a planning application and are not to be used for any other purpose without the express permission of MSA.

Adjacent buildings, roads, etc scaled from O.S. plans. Trees indicated for illustrative purposes only.

These drawings are not to be used for construction

rev.	notes	date
	Submitted to Planning	11/23

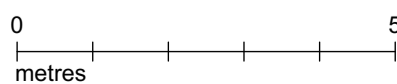

Project No. 2020 Drawing No. 2020 PL 006 Rev No. A3 Size A3

Scale 1:100 Drawn By DQ Checked By KMS Date 28/11/2023

This Drawing is Copyright © 2023

PLANNING



Existing Elevations



msaarchitects T. 01925 299 881
89 High Street F. 01925 299 455
Newton-Le-Willows E. info@msaarchitects.co.uk
WA12 9SL www.msaarchitects.co.uk

9 Cairn Brae
Newton Le Willows
WA12 9FW
Katie & Daniel Clark