




GROUND FLOOR PLAN
AS EXISTING [1:50]

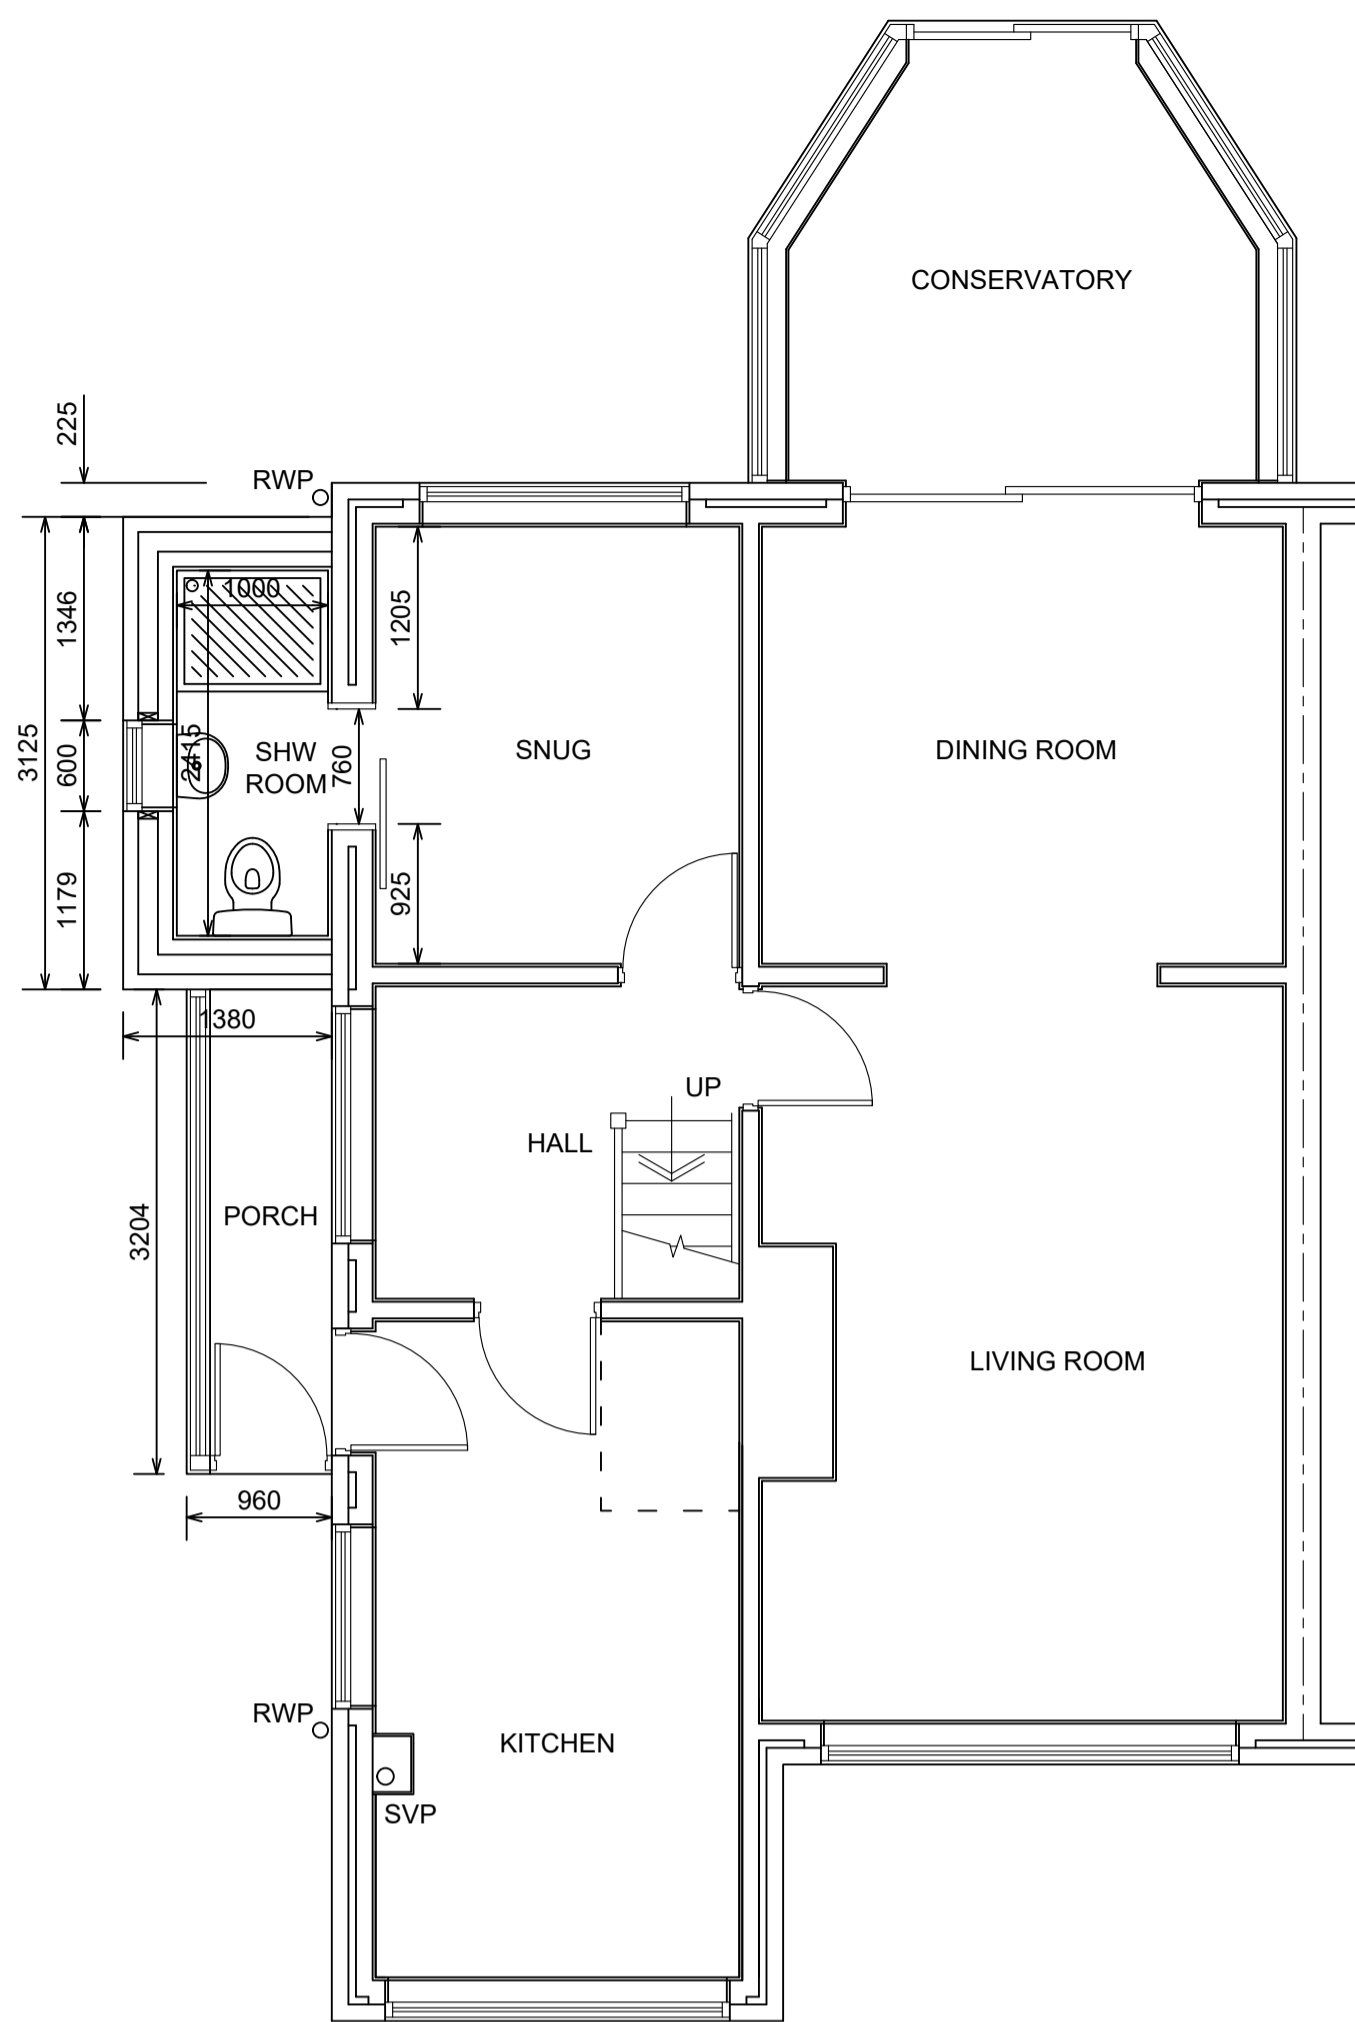

GROUND FLOOR PLAN
AS PROPOSED [1:50]

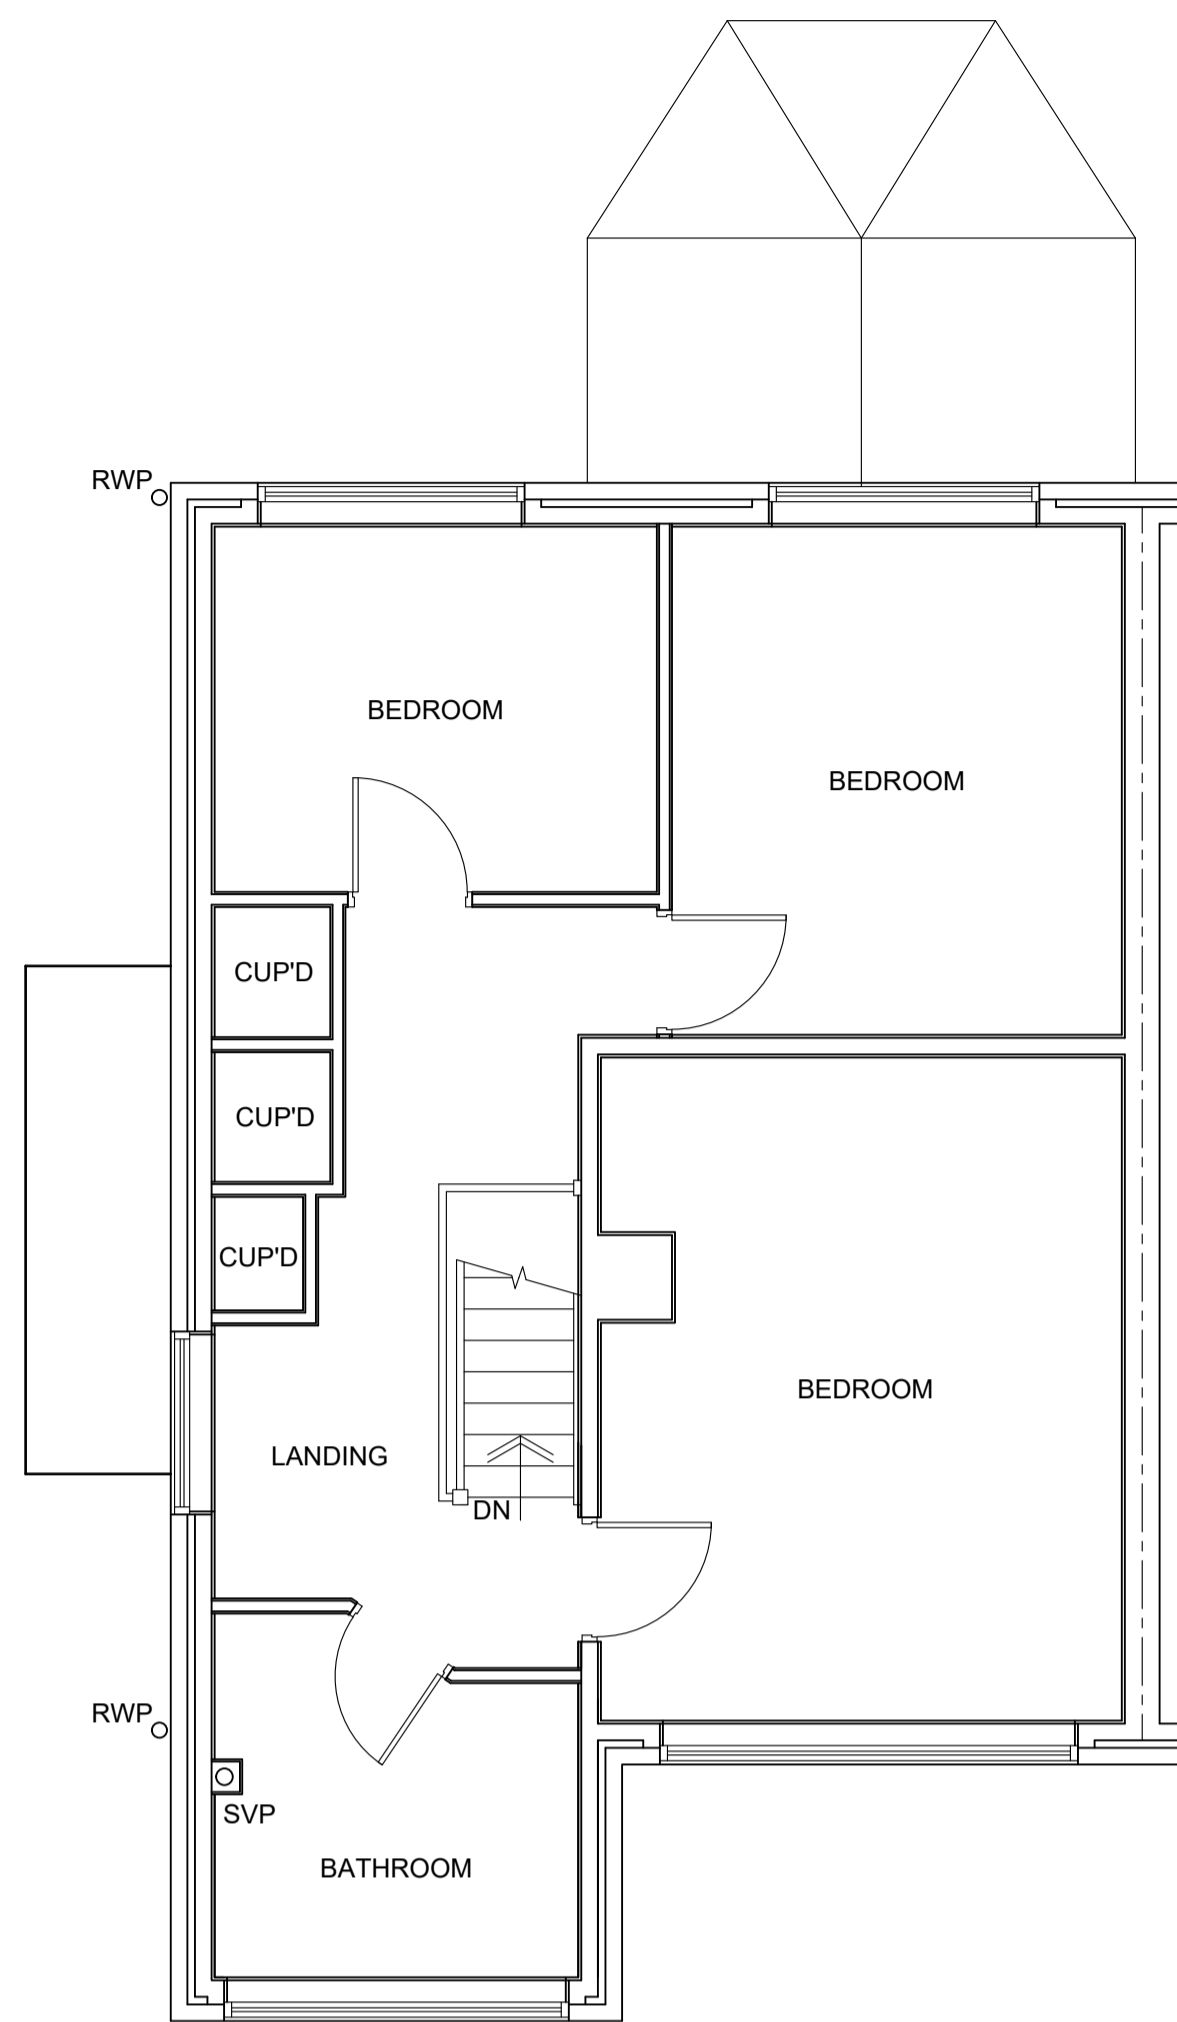


FIRST FLOOR PLAN
AS EXISTING [1:50]

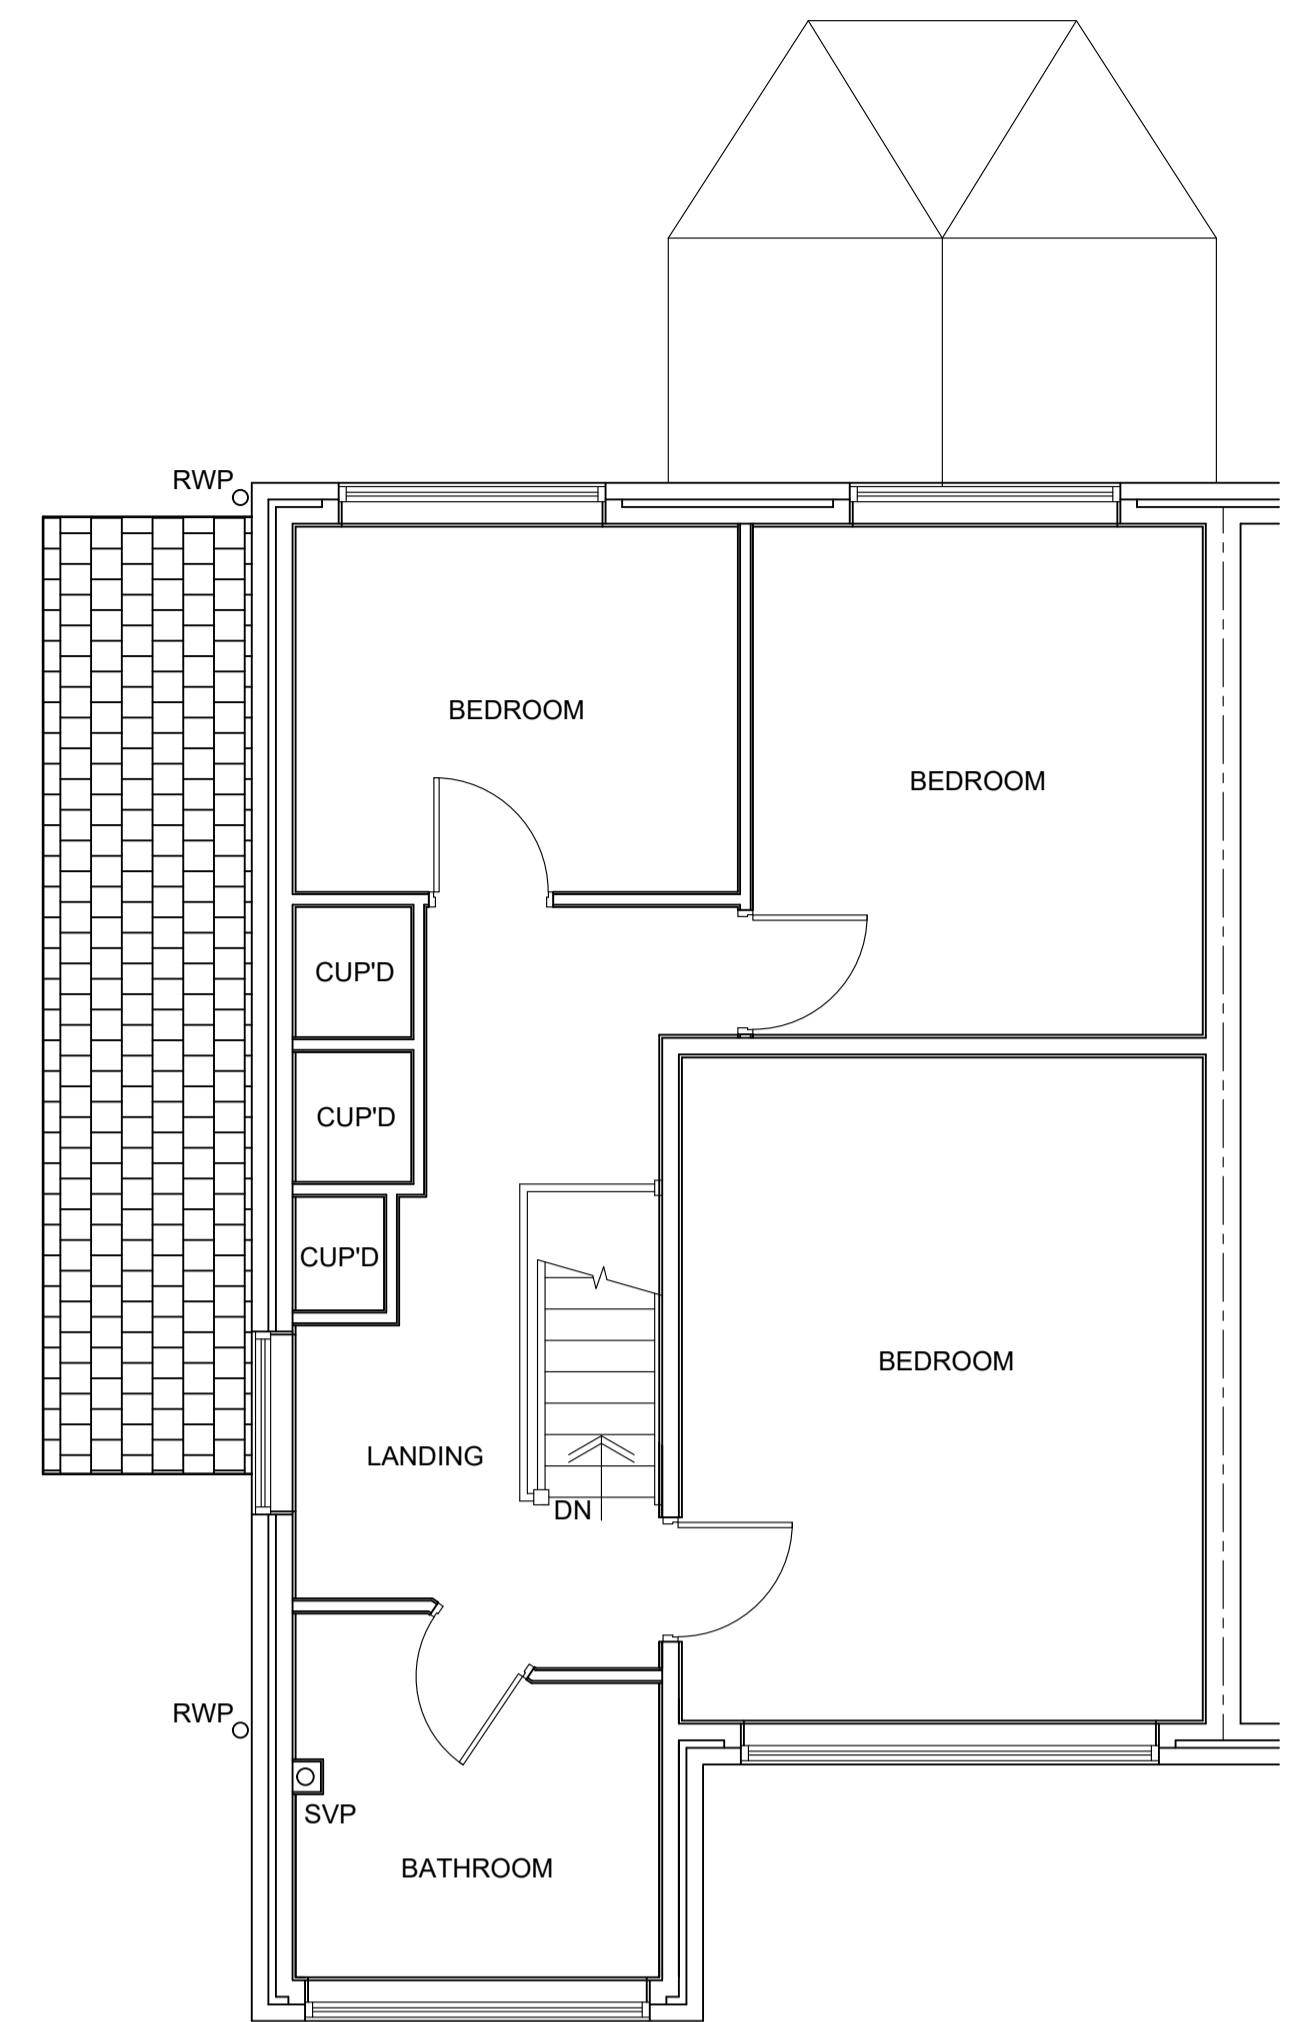


FIRST FLOOR PLAN
AS PROPOSED [1:50]




REAR ELEVATION
AS EXISTING [1:100]

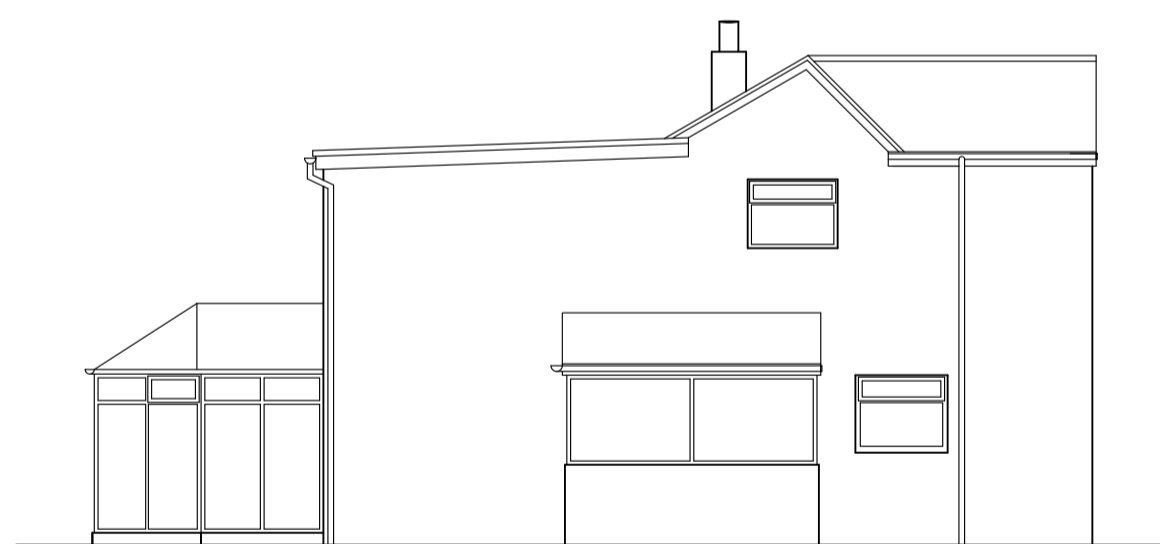

L/H SIDE ELEVATION
AS EXISTING [1:100]

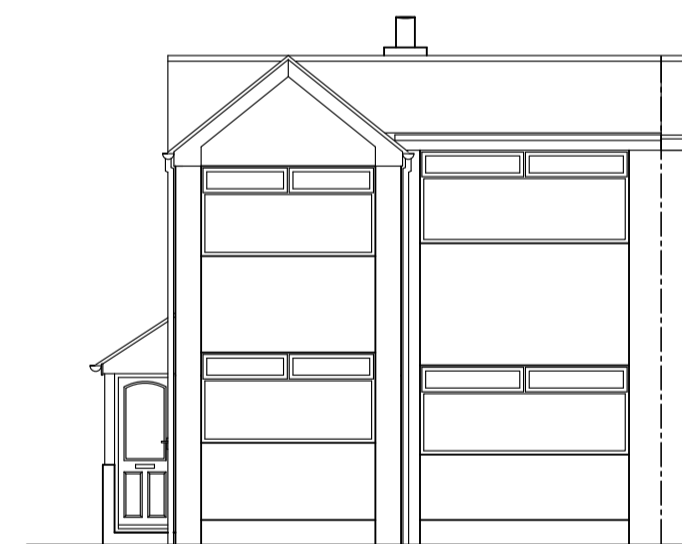

FRONT ELEVATION
AS EXISTING [1:100]

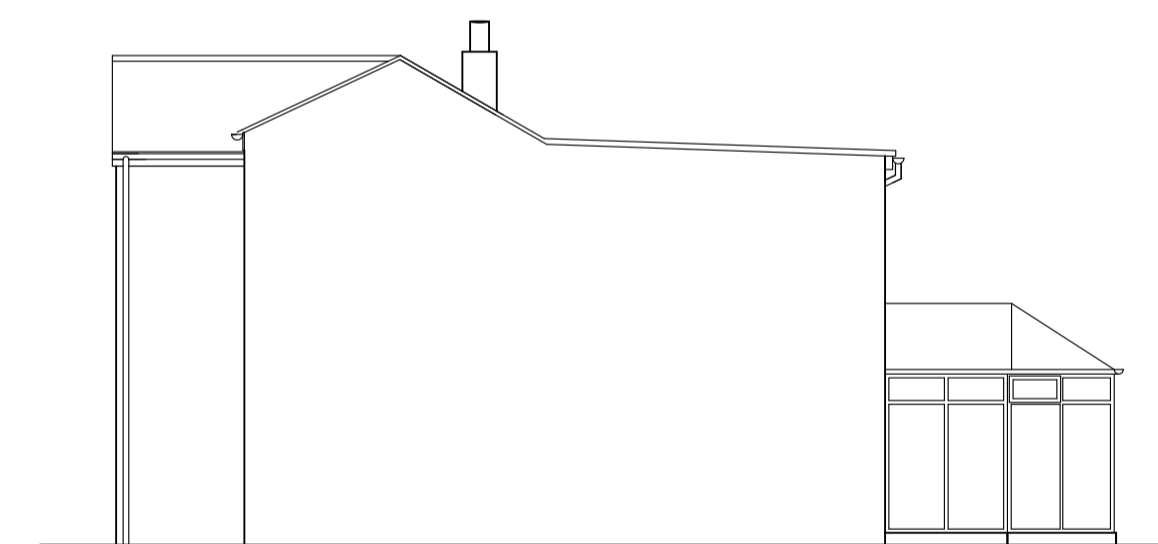


R/H SIDE ELEVATION
AS EXISTING [1:100]




REAR ELEVATION
AS PROPOSED [1:100]



L/H SIDE ELEVATION
AS PROPOSED [1:100]

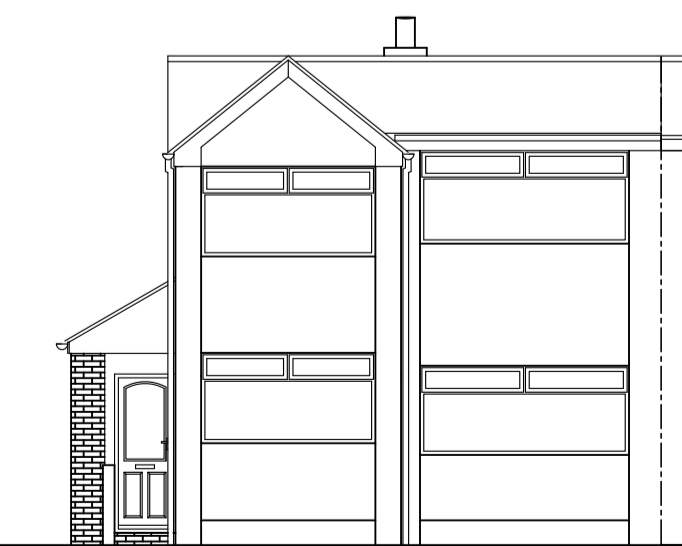


FRONT ELEVATION
AS PROPOSED [1:100]

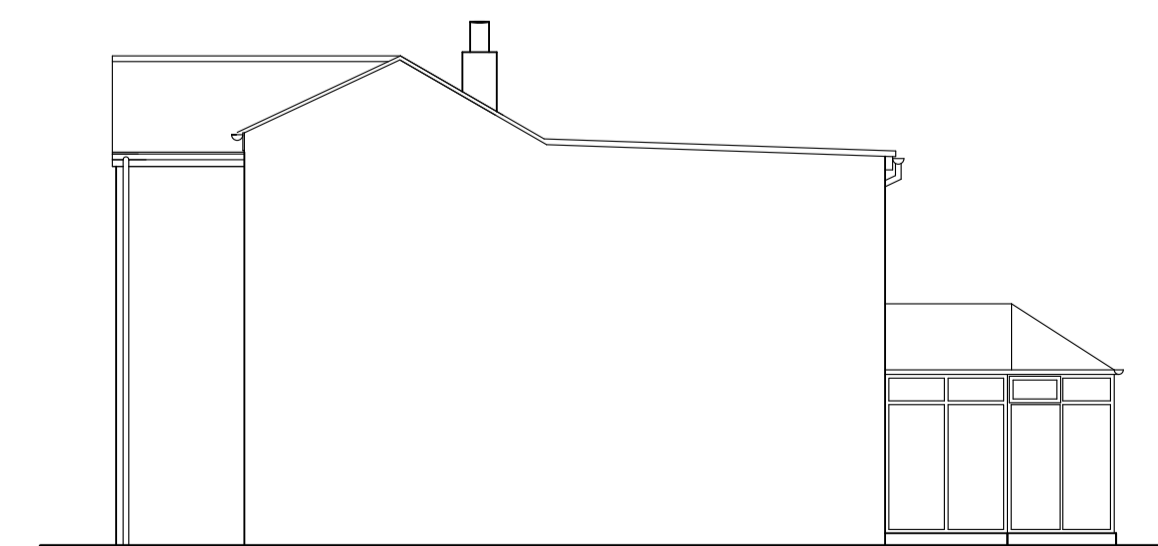

R/H SIDE ELEVATION
AS PROPOSED (UNALTERED)
[1:100]

DO NOT SCALE FROM THIS DRAWING FOR CONSTRUCTION PURPOSES -
WORK TO FIGURED DIMENSIONS ONLY.
ALL DIMENSIONS ARE IN MILLIMETRES UNLESS STATED OTHERWISE.

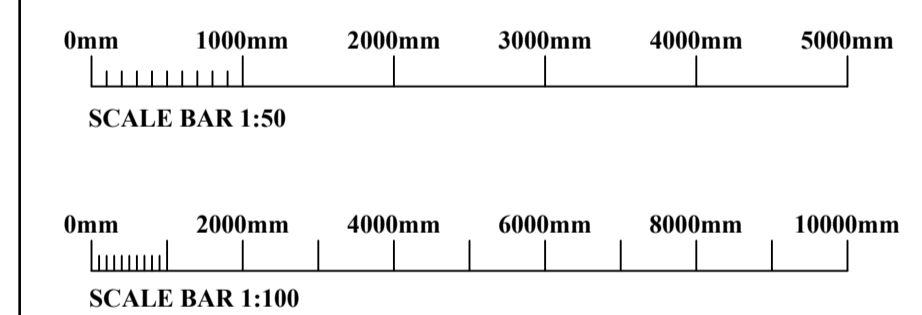

NOT FOR CONSTRUCTION

Rev	Description	Date
-----	-------------	------

Project
**47 HAMILTON ROAD
ASHTON-IN-MAKERFIELD
WIGAN
WN4 0SU**

Client
MR & MRS LIPROT

Scale	1:50, 1:100	@ A1
Dwg. No.	01	Rev.
Date	DEC 2023	

Drawing Title
SINGLE STOREY SIDE EXTENSION
**EXISTING & PROPOSED FLOOR PLANS
& ELEVATIONS**