




Proposed

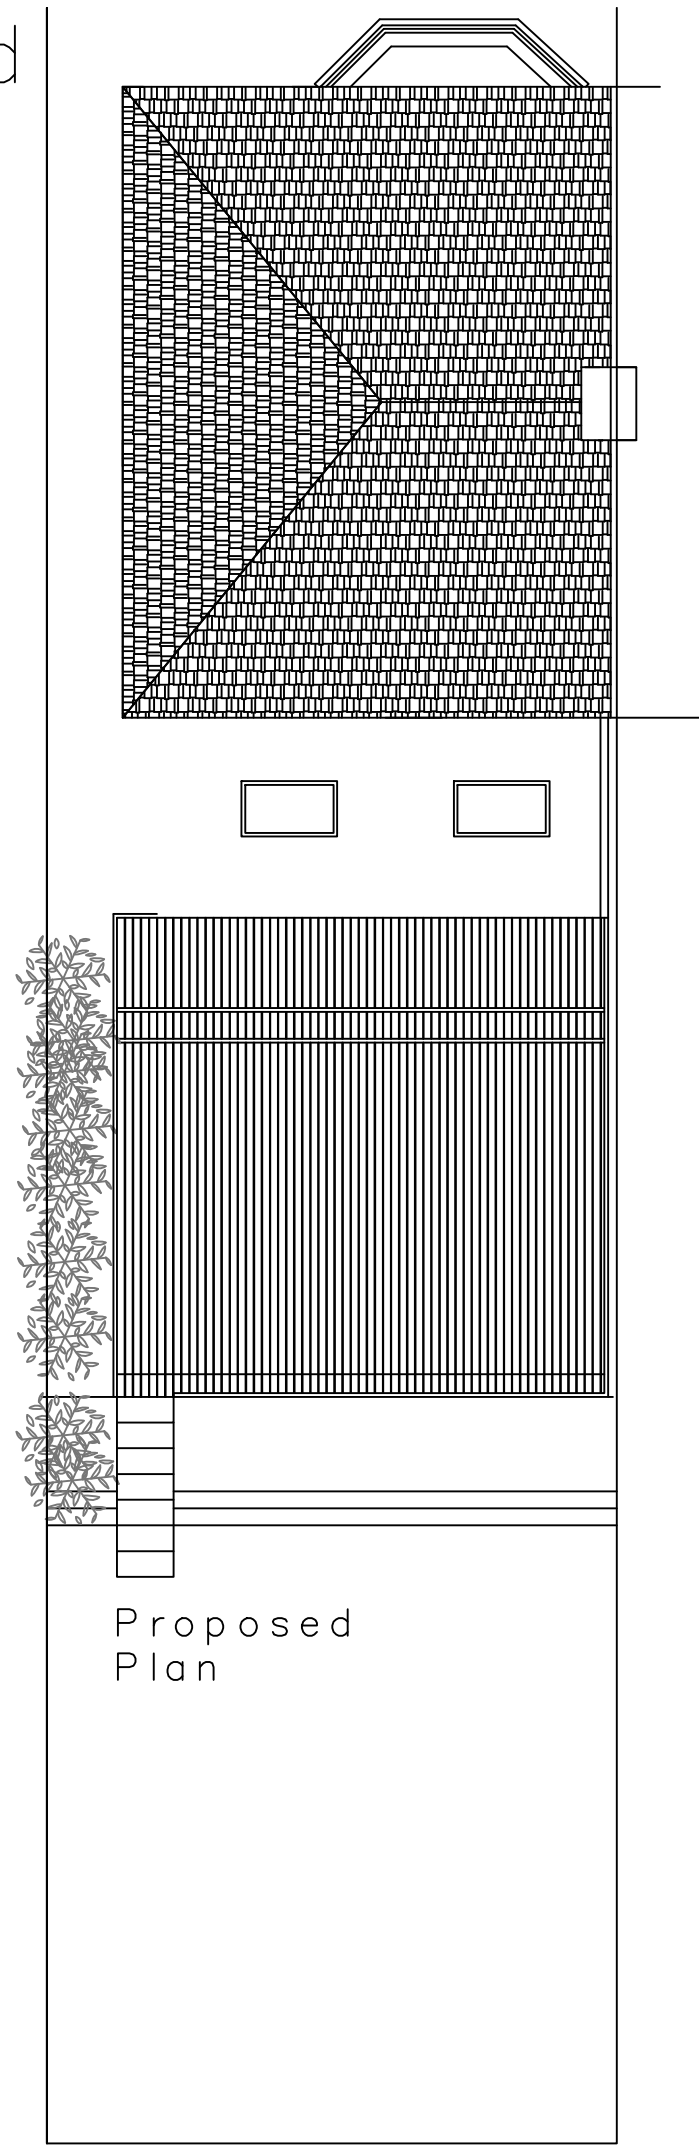


Proposed Plan

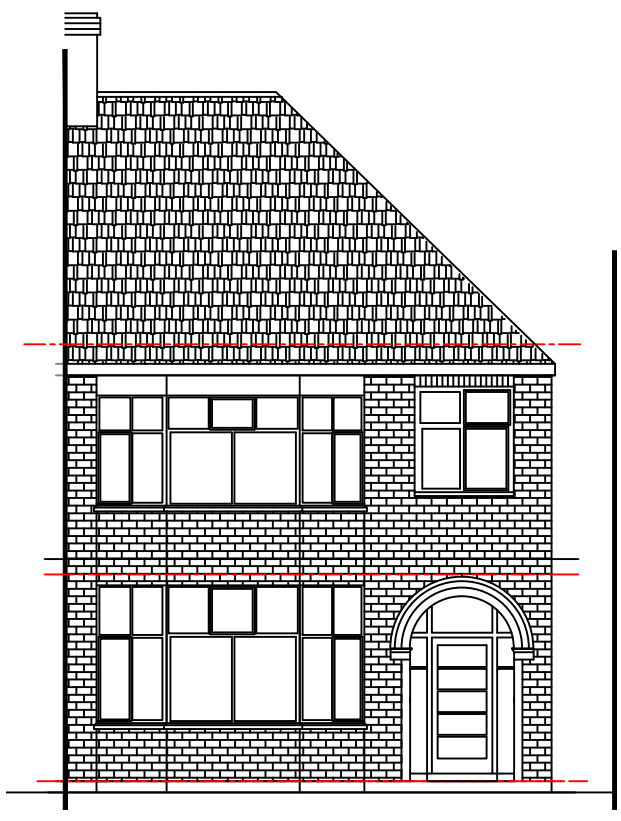

Existing Front Elevation

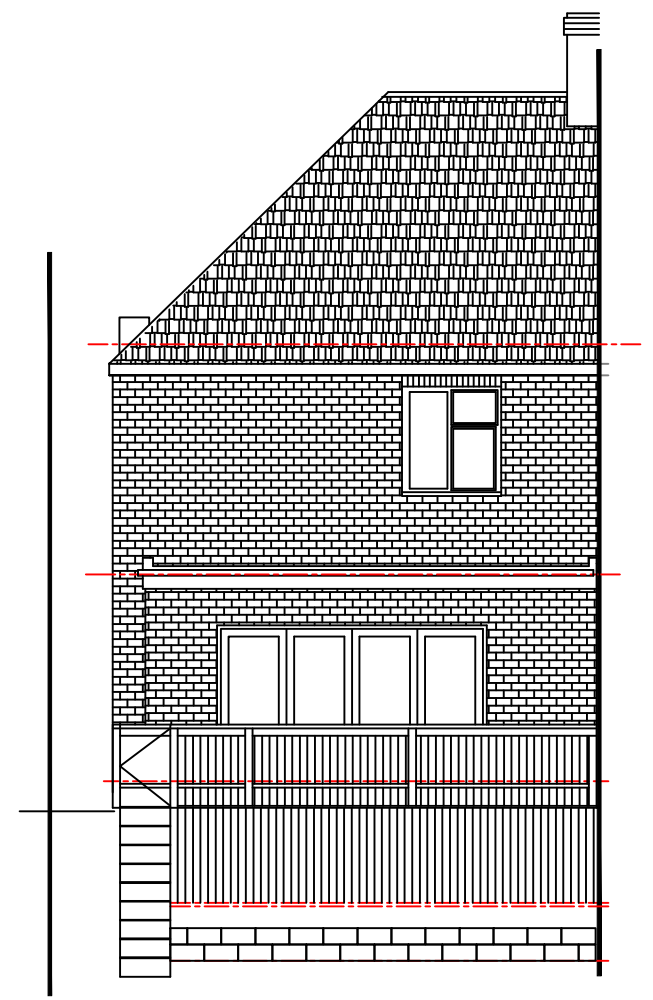

Proposed Rear Elevation

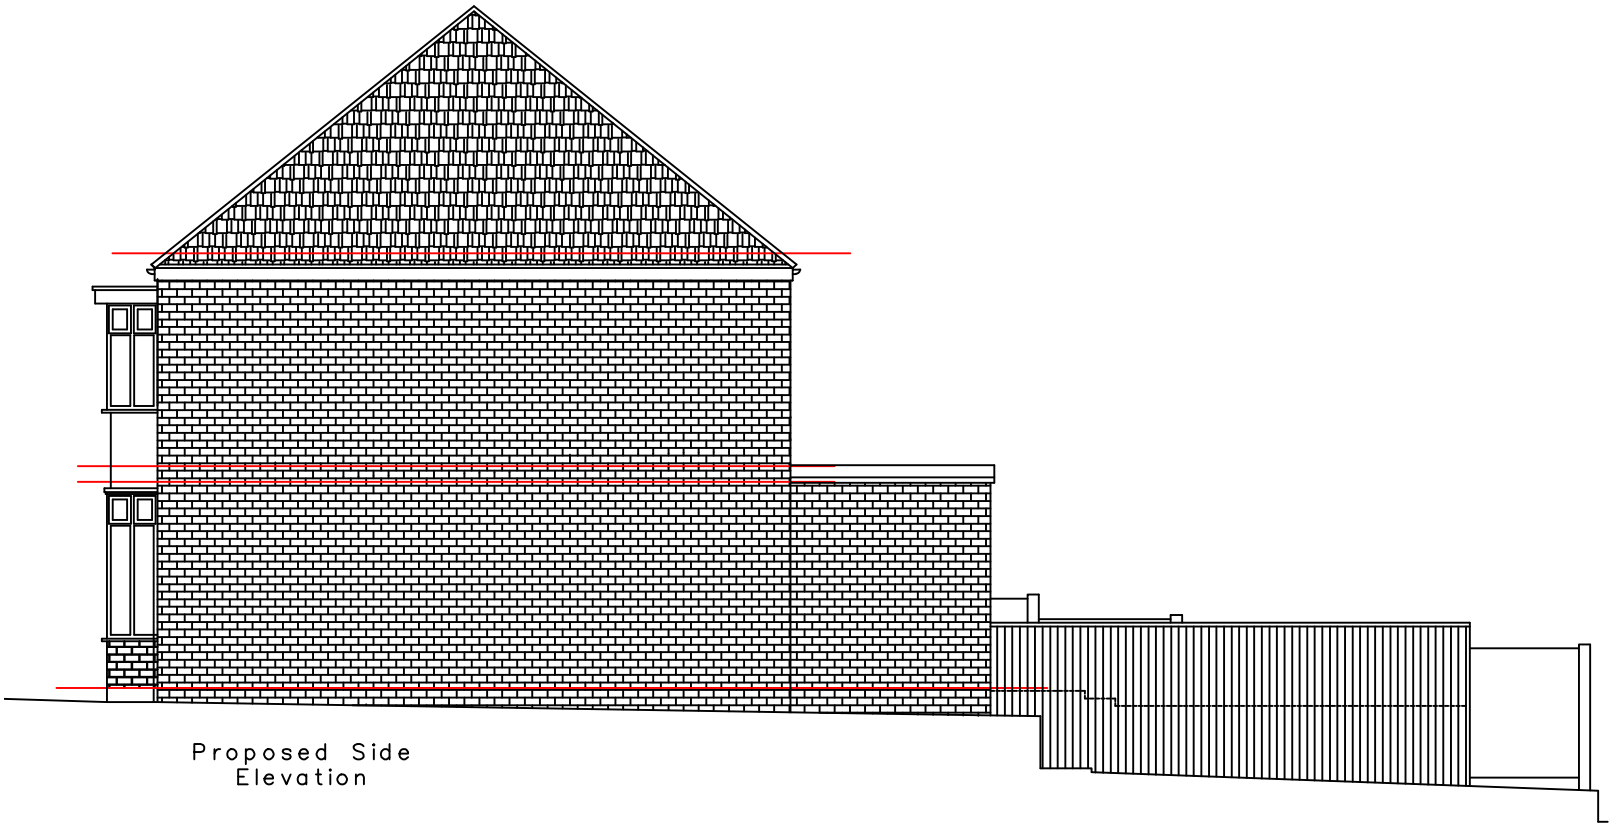

Proposed Side Elevation

CLIENT:  
Mr D Byrne

DRAWING  
Proposed Plans & Elevations

PROJECT:  
Proposed Rear decking  
162 Dowson Road  
Hyde

NOTE: DRAWINGS ARE SUBJECT TO CHANGE FOR PLANNING AND BUILDING REGULATION

DRG NO:  
01110 - 101

DATE:  
23.11.23

SCALE:  
1:100

NickKetley  
Residential Design

nickketley@hotmail.co.uk  
0161 2885578 07841 236558

nb. do not scale off these drawings