
PROPOSED MATERIAL MATRIX

MATERIAL	COLOUR	DESCRIPTION
WAILS	BEIGE PAINT	STRUCTURAL WALLS WITH RENDER/ HARLING FINISH
ROOF	GREY TILES	WELSH SLATE FINISH WITH CODE 5 LEAD FLASHING - GREY COLOUR
WINDOWS	WHITE PAINT	TIMBER WINDOWS AND FRAMES WITH PAINT FINISH CONCRETE CILL WITH PAINT FINISH
SKYLIGHTS	GREY PAINT	CONSERVATION ROOF LIGHT WITH GREY FRAMES TO MANUFACTURERS FINISH - DOUBLE GLAZED GLASS PANEL
DOORS	WHITE PAINT	TIMBER DOOR AND FRAMES WITH PAINT FINISH DOUBLE GLAZED UPPER PANEL TO DOOR
rainwater goods	BLACK PAINT	RAINWATER GUTTERS AND DOWN PIPES WITH BLACK PAINTED FINISH
OTHER	WHITE PAINT	FRONT TIMBER PORCH AND SUPPORTS WITH PAINTED FINISH. CAPPED WITH CODE 5 LEAD FLAT ROOF - GREY COLOUR

 THIS DRAWING IS NOT TO BE SCALED
ALL DIMENSIONS AND LEVELS TO BE CHECKED ON SITE PRIOR TO SETTING OUT OR MANUFACTURE. ANY DISCREPANCIES BETWEEN SITE, DRAWING OR SPECIFICATION TO BE REPORTED TO THE ARCHITECT IMMEDIATELY. THIS DRAWING IS THE COPYRIGHT OF IAN WYLIE ARCHITECTS AND SHALL NOT BE REPRODUCED WITHOUT PERMISSION.

NO. REVISIONS A Planning updates 27/11/23 JMAB B Planning updates - materials matrix added 07/12/23 JMAB

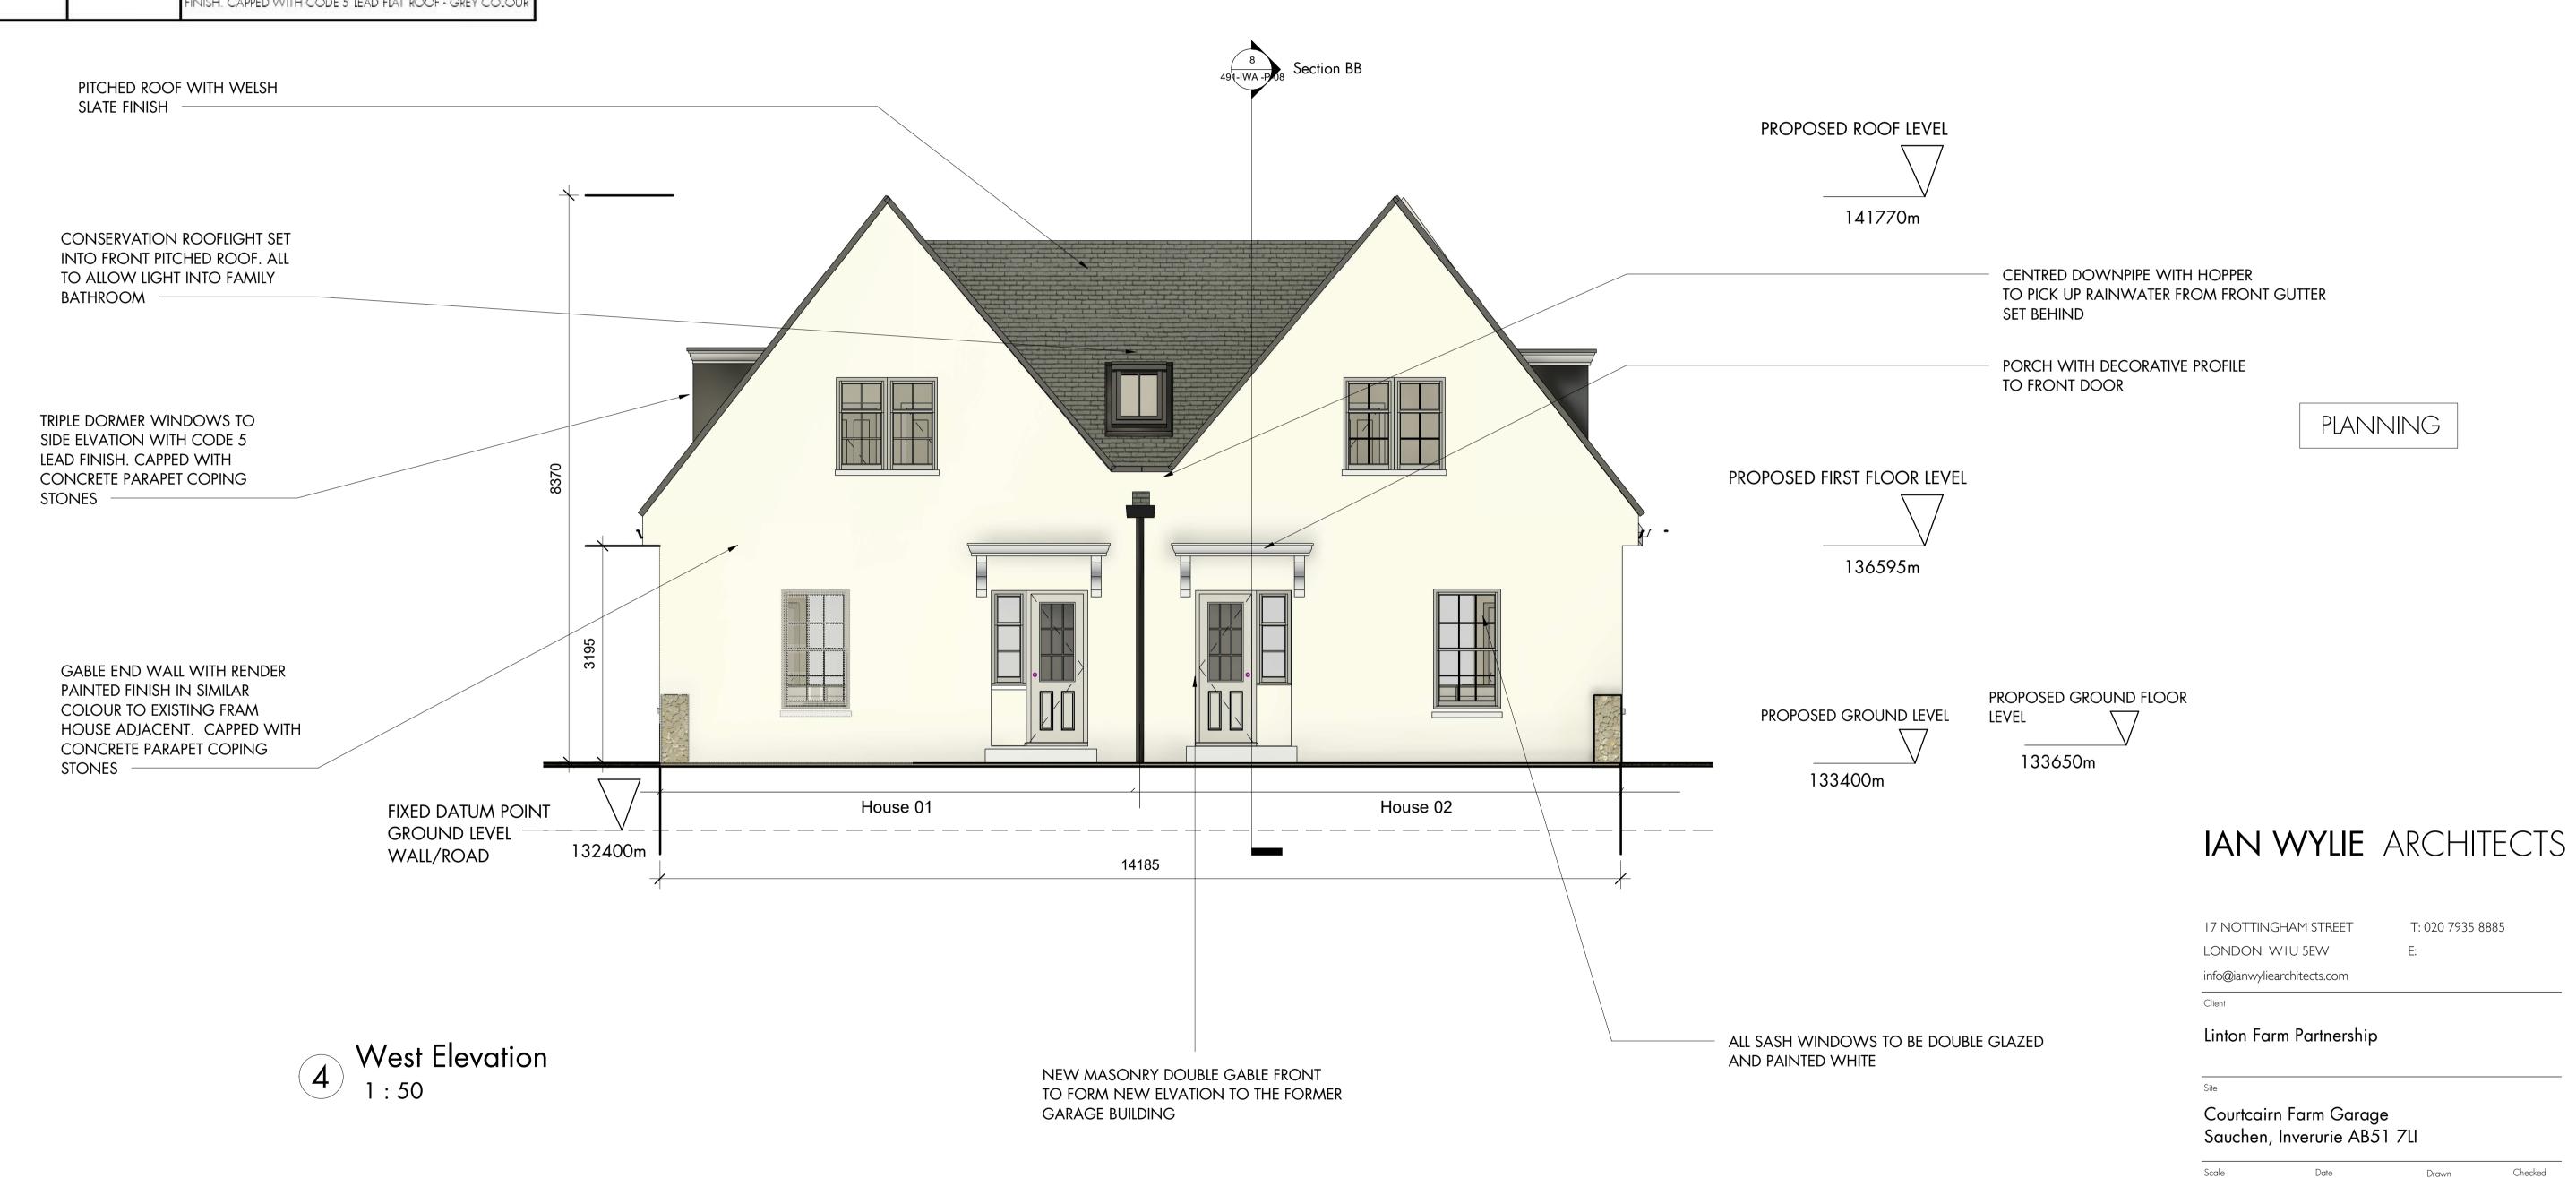

NEW DOMESTIC CONVERSION PROPOSAL TO GARAGE STRUCTURE. ADDITIONAL OVERFLOW ACCOMMODATION REQUIRED FOR THE FARMHOUSE BUILDING. ANCILLARY USE ACCOMMODATION AND INTRINSICALLY PART OF THE FARMHOUSE BUILDING IN TERMS OF PLANNING USE CATEGORISATION.

T: 020 7935 8885

Drawing Title

1:50 @ A1

1:100 @ A3

Proposed Front Elevation (West)

07/12/23

Drawing No.