



All site dimensions shall be verified by the contractor on site prior to work commencing  
Do not scale from this drawing  
Only work to written dimensions  
This drawing is the property of Ellis Healey Architecture and copyright is reserved by them. The drawing is not to be copied or disclosed by or to any unauthorised persons without the prior written consent of Ellis Healey Architecture.  
NOTES

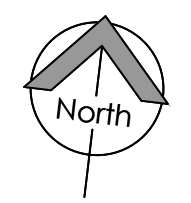

Proposed roof plan

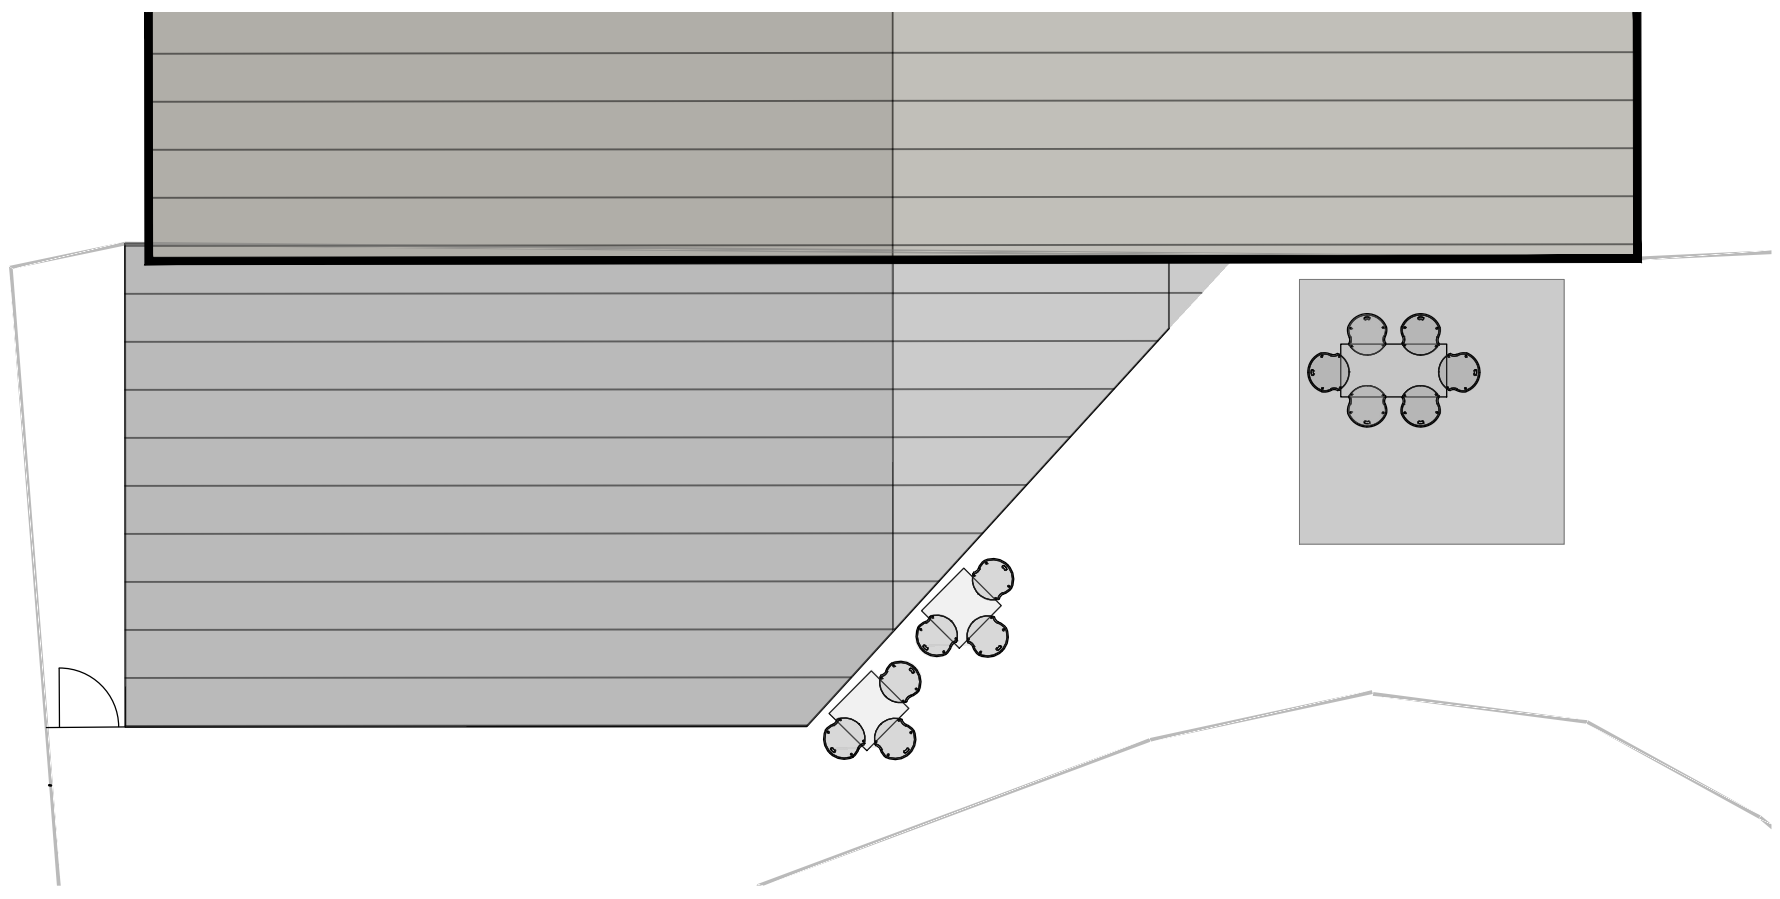

Proposed ground floor plan



**PLANNING**  
PROJECT: PROPOSED EXTENSION  
COBBS COUNTRY STORE  
WOODCOATES ROAD  
DARLTON  
TITLE: PROPOSED GROUND  
FLOOR PLAN AND  
ROOF PLAN  
DRAWING NO: 2343 PL 106  
BY/CHECKED: NG / DPE DATE: NOVEMBER 2023  
SCALE @A3: 1:100  
Tower Works, Globe Road, Leeds, LS11 5QG  
Tel: 0113 3403092 E-mail: info@ellishealey.com