




Plan
104 sq.m GIA
(excl garage)

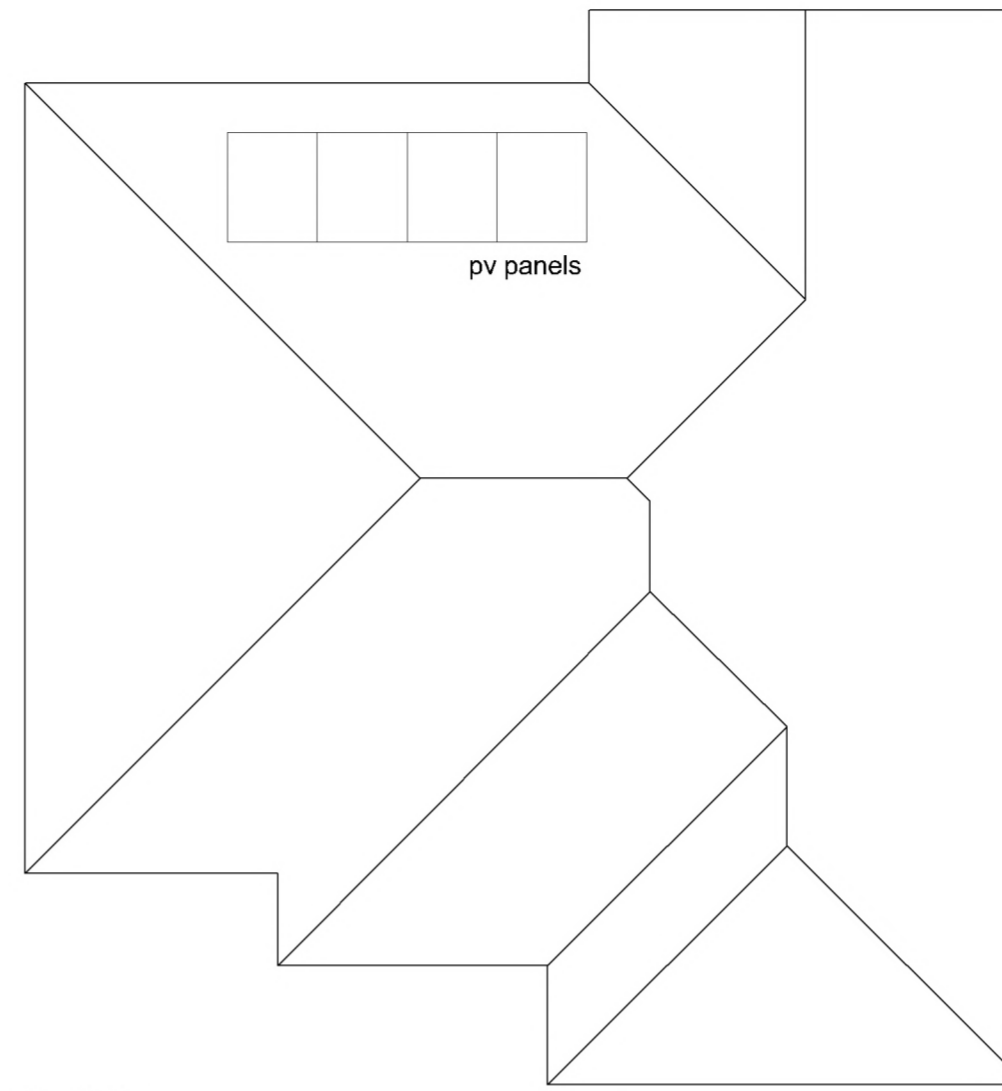


Roof Plan

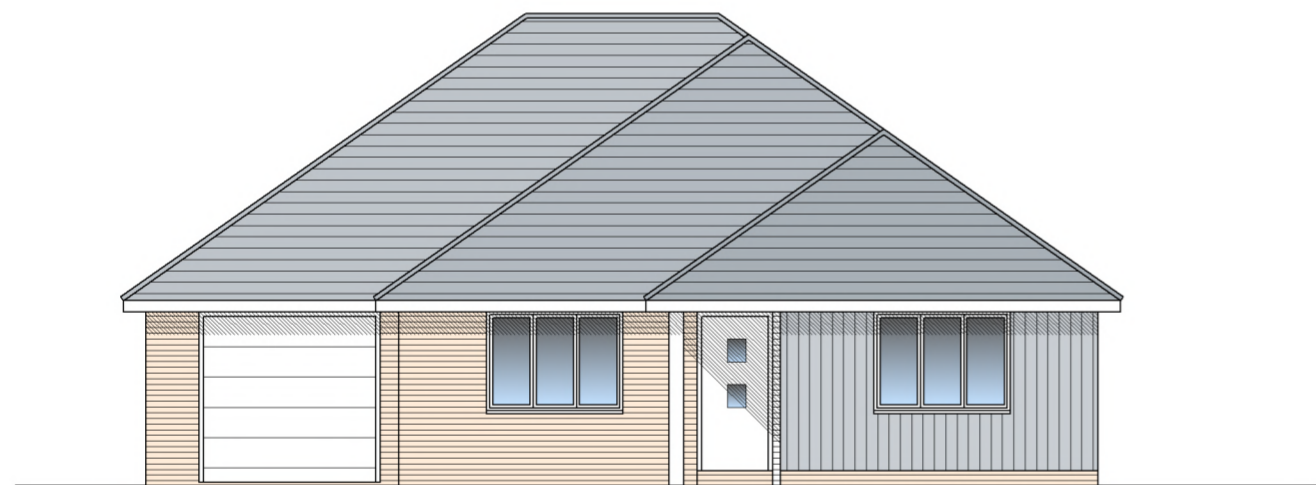


Front Elevation

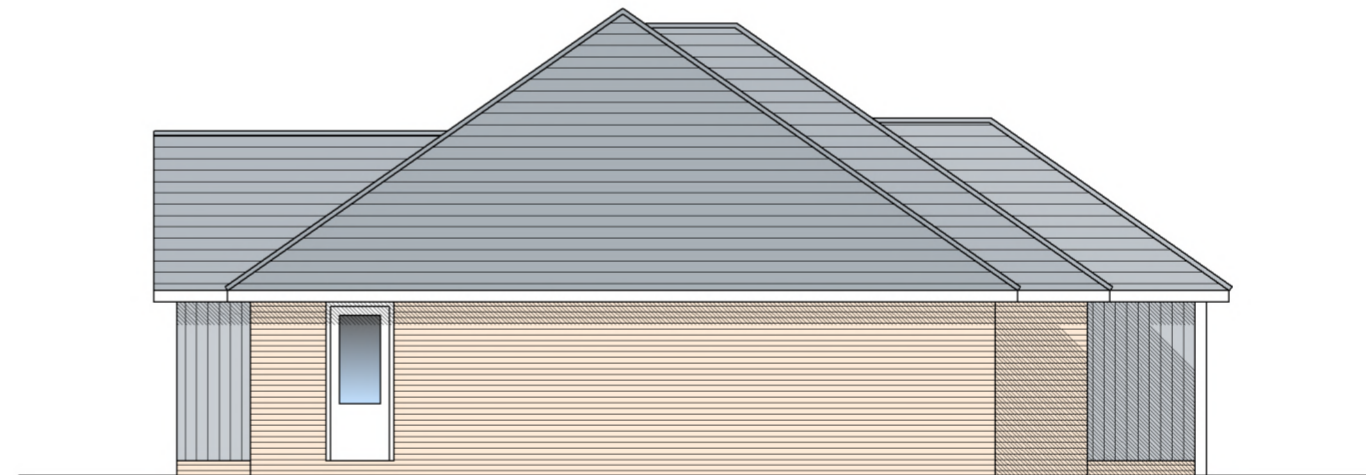

Side Elevation

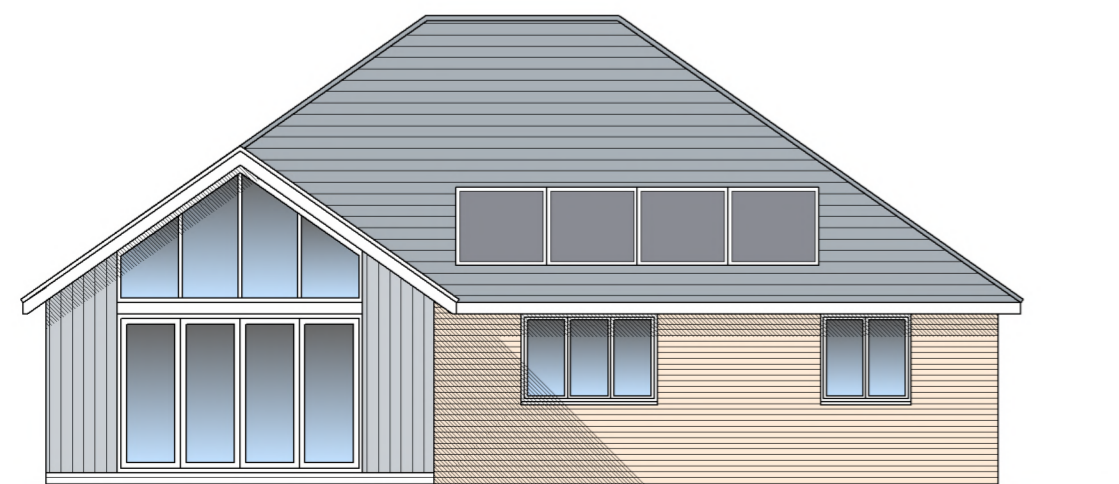

Rear Elevation

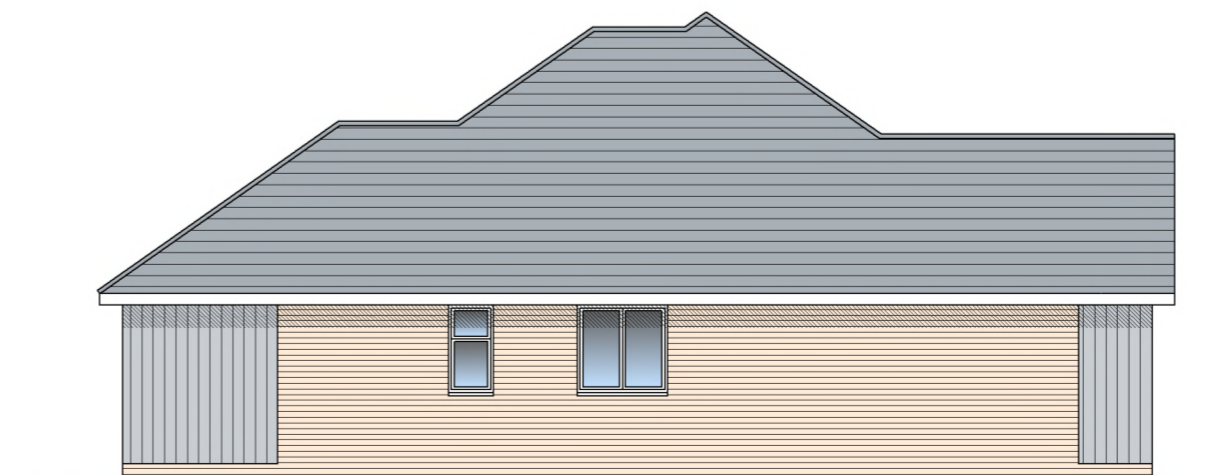

Side Elevation

Proposed Development

Montrose
Pork Lane
Great Holland
Essex

Plot 1
Plans and Elevations

Tim Snow Architects

9A High Street, Brightlingsea
Colchester, Essex CO7 0AE

Scale 1:100 @ A2
Date October 2023

Drawing No. 987 / 02 A

This drawing and design thereon is copyright and shall not be reproduced without written consent