

DO NOT SCALE



Front elevation  
•ELEVATIONS AS EXISTING 1:100 •




Side elevation

IF IN DOUBT ASK



Rear elevation

MEASUREMENTS SHOWN ARE INDICATIVE ONLY - ALL DIMENSIONS TO BE CHECKED ON SITE PRIOR TO COMMENCING WORK AND ANY DISCREPANCY REPORTED WHERE THE BUILDING PROJECT FALLS WITHIN THE CDM REGULATIONS 2015 Z MANNING DRAWING SERVICES LTD ARE NOT DESIGNATED AS PRINCIPAL DESIGNER UNDER THE TERMS OF THE ACT. THE CLIENT IS TO APPOINT THEIR OWN PRINCIPAL DESIGNER WITHIN THE MEANING OF THE ACT.

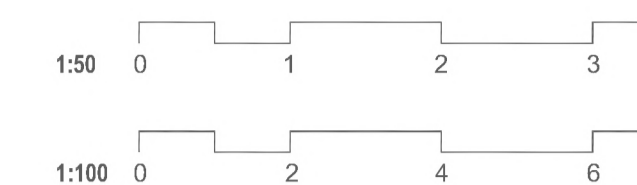


Front elevation  
•ELEVATIONS AS PROPOSED 1:100 •




Side elevation




Rear elevation

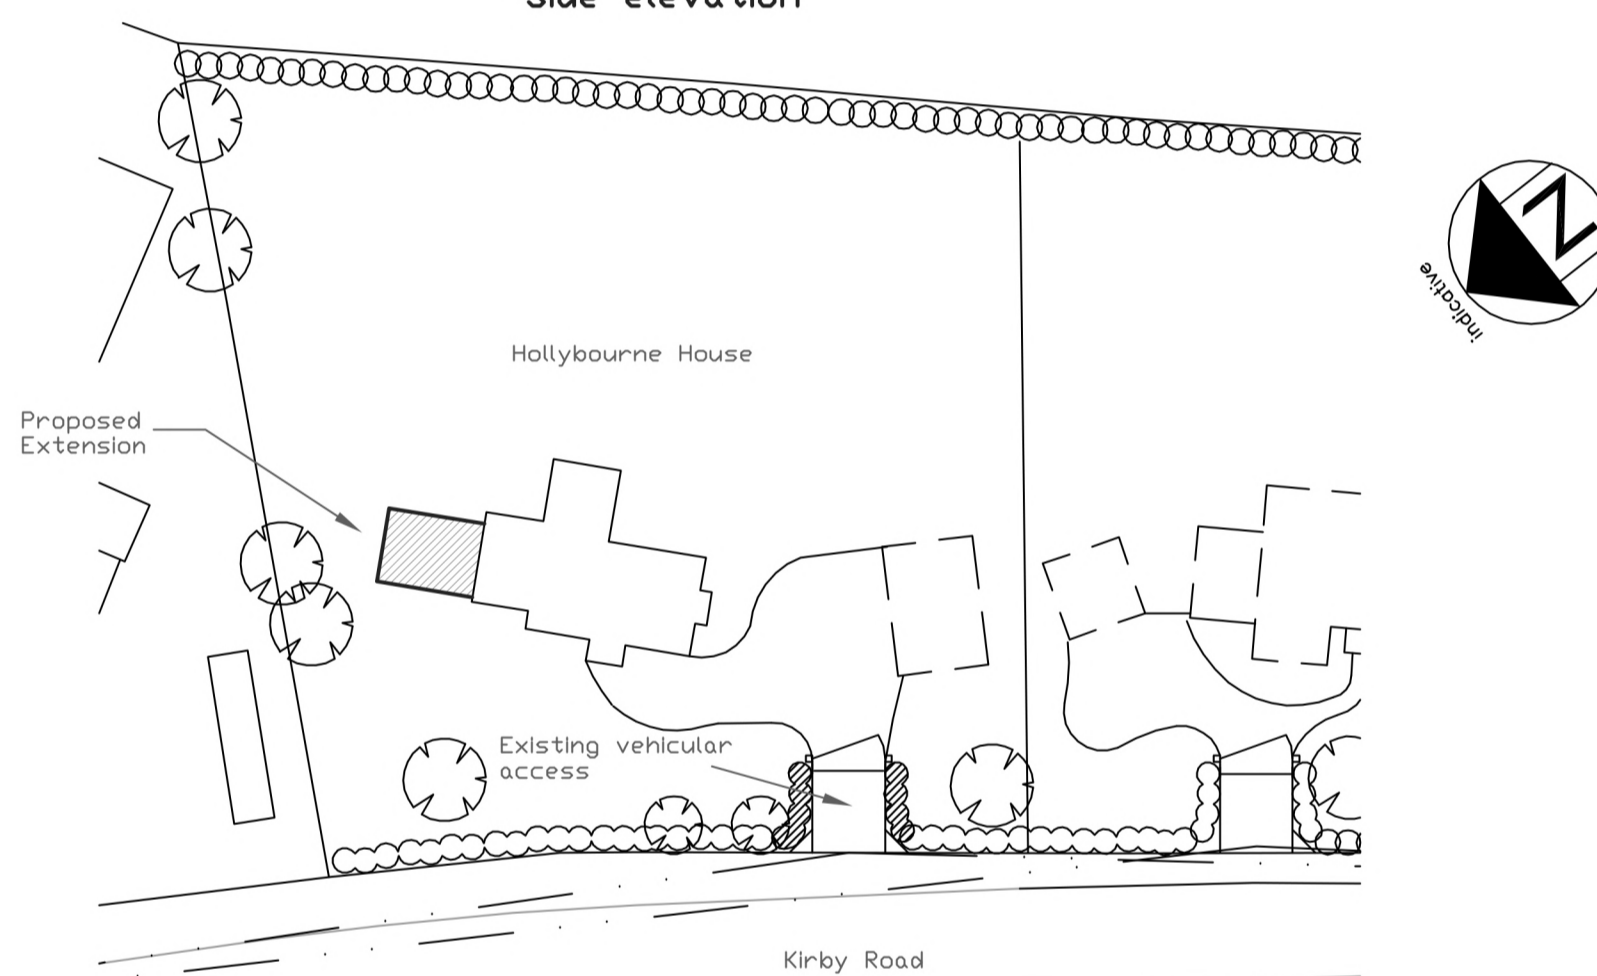

•BLOCK PLAN 1:500•

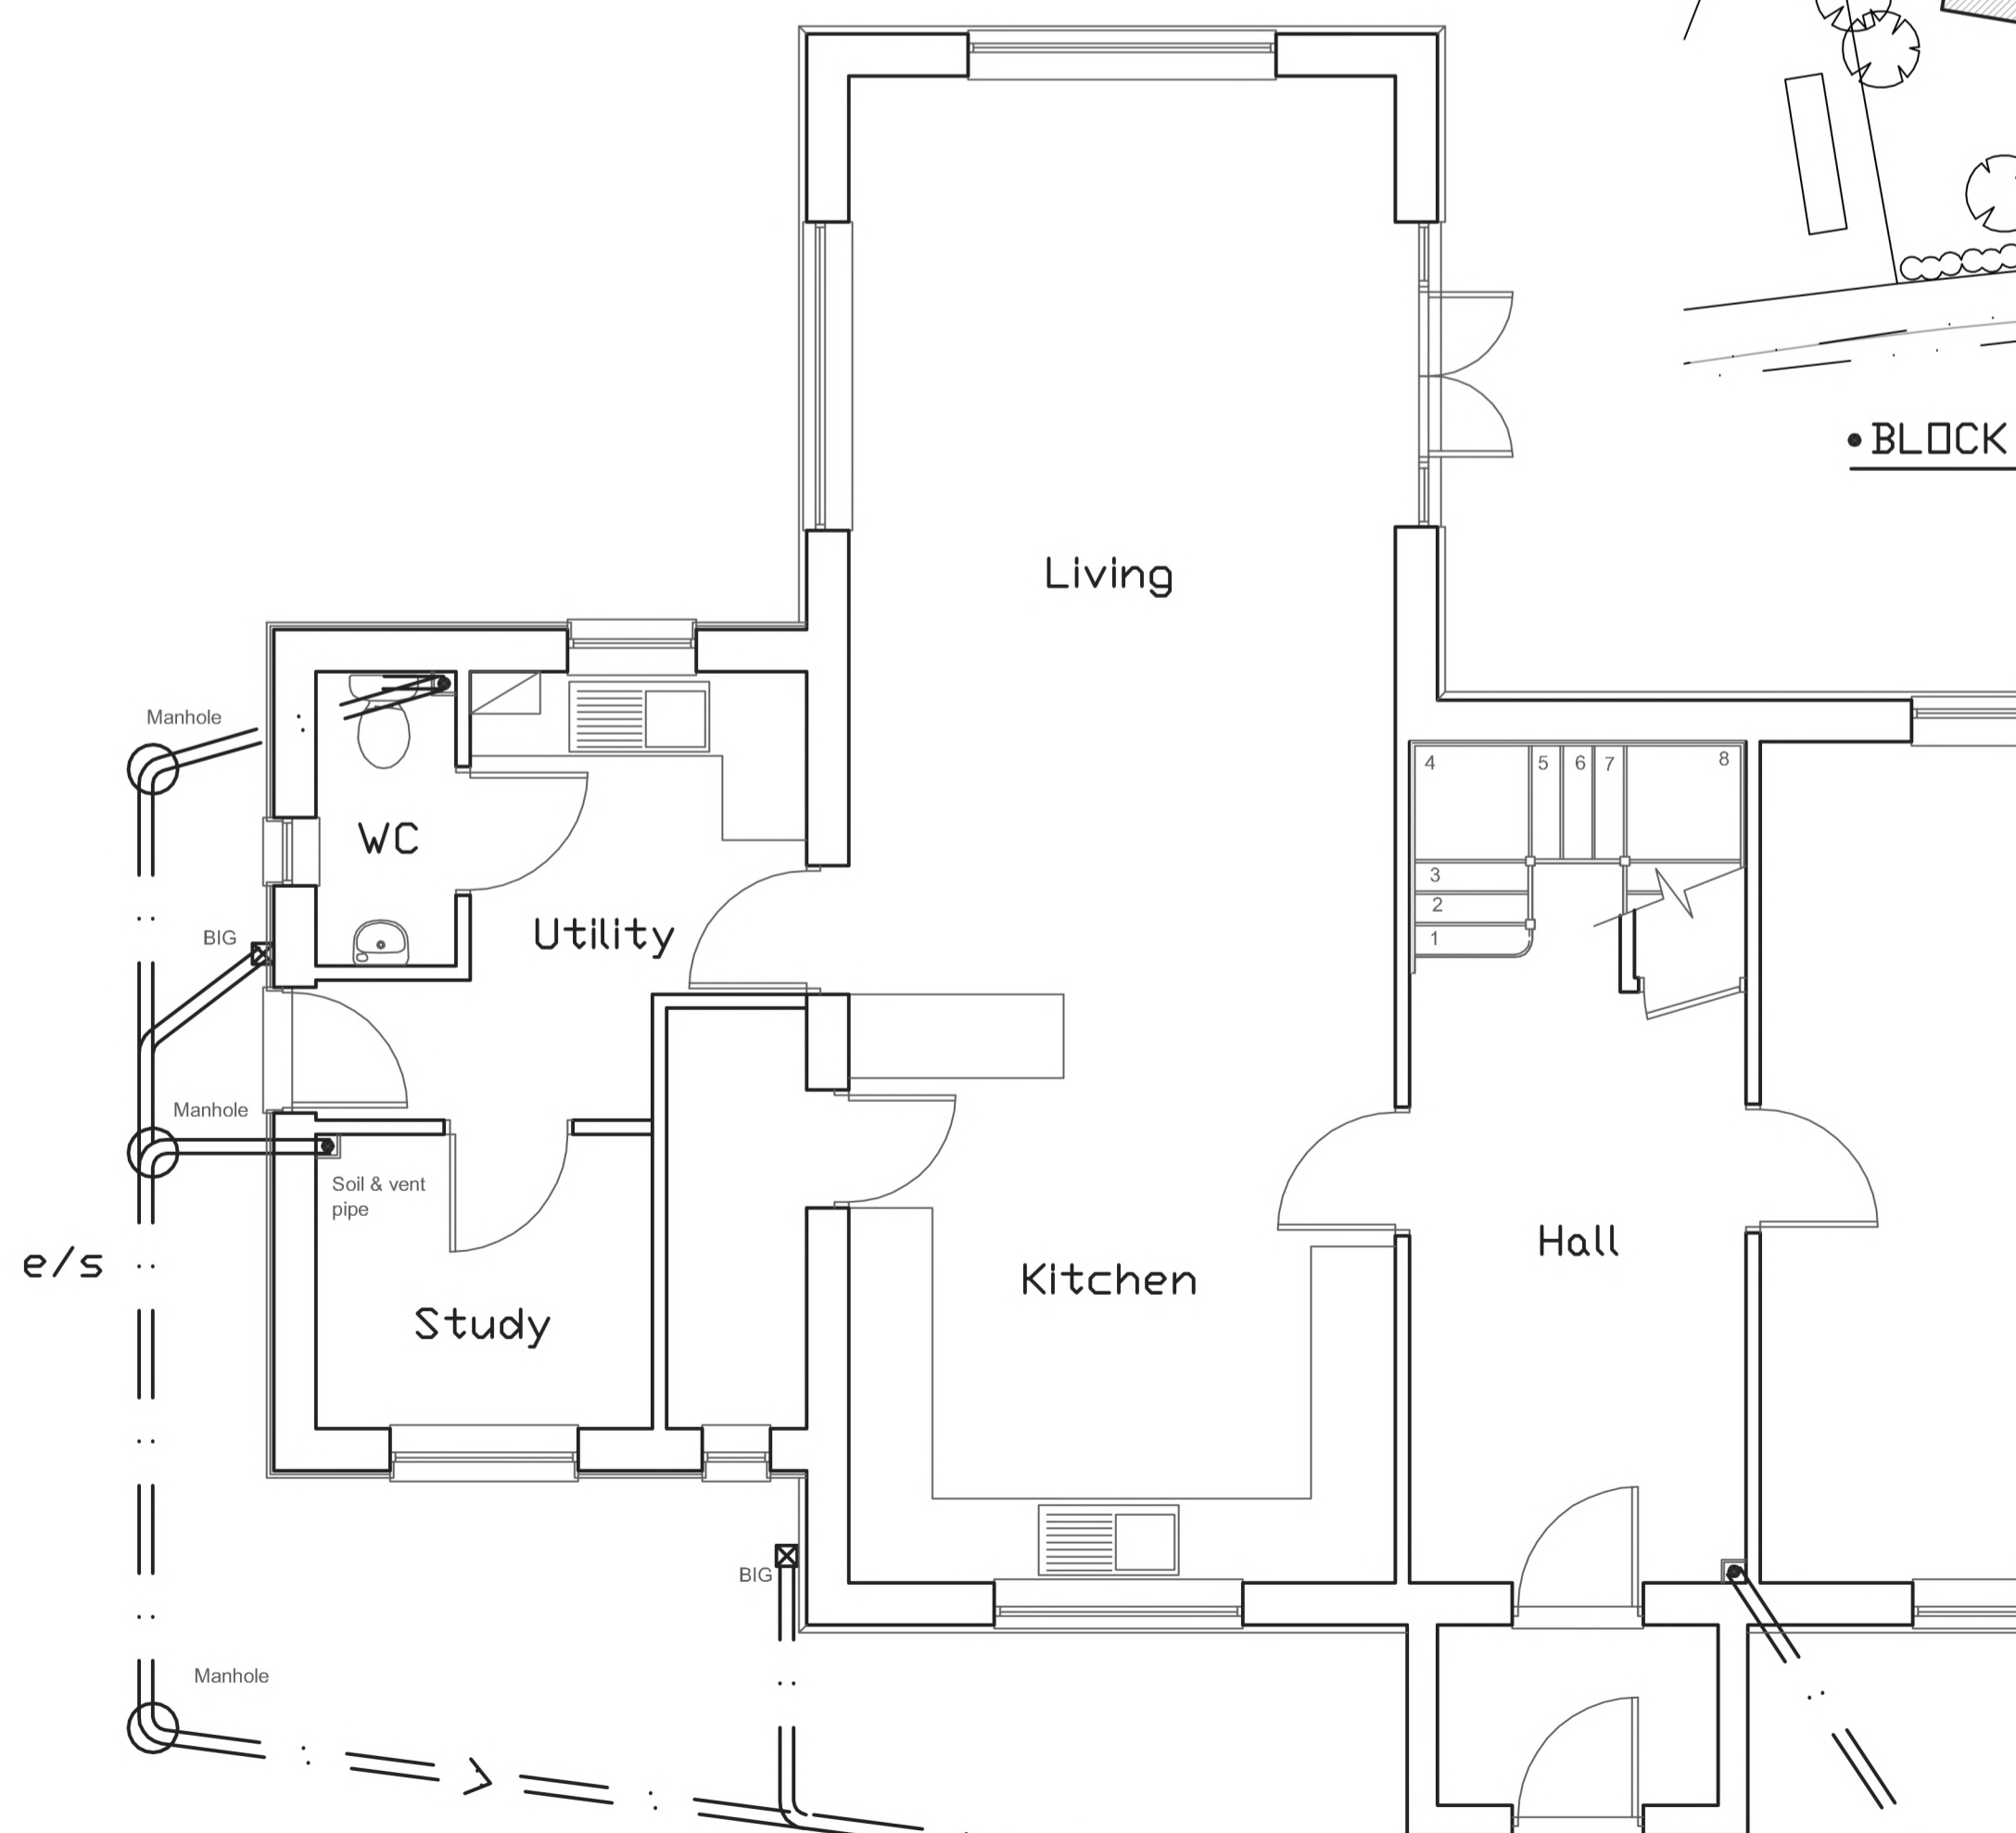

•GROUND FLOOR AS EXISTING 1:50 •

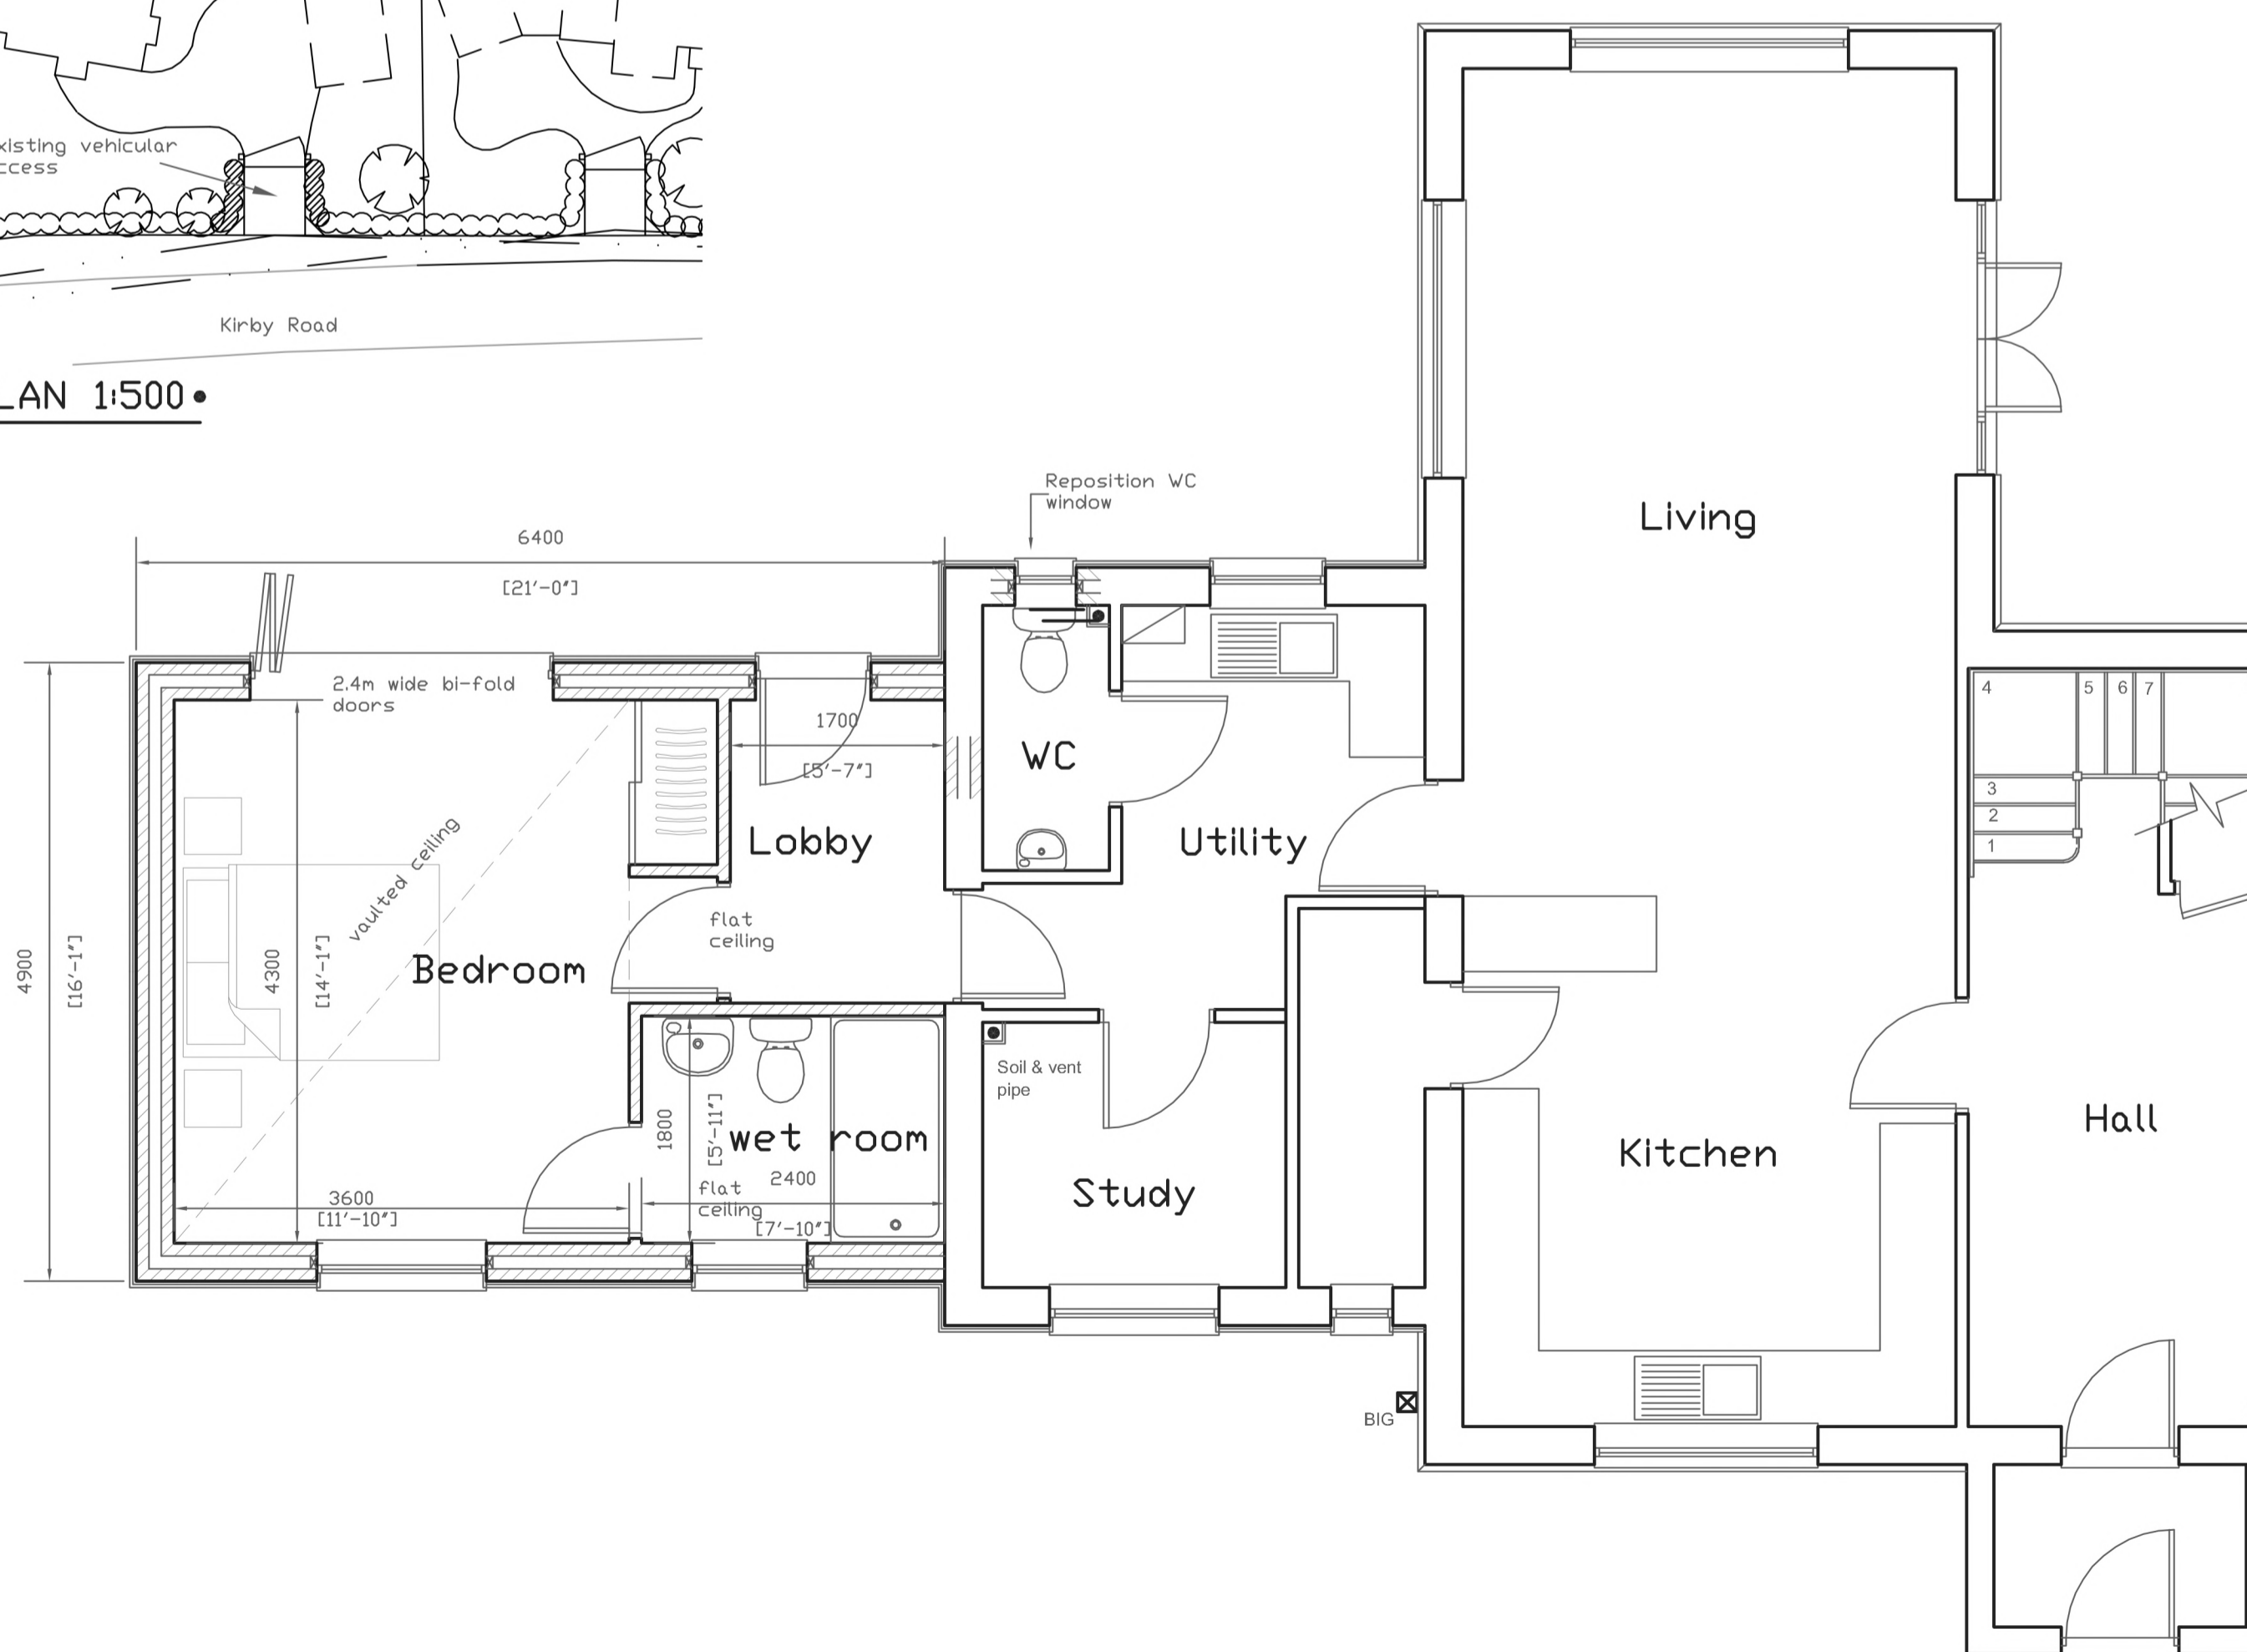

•GROUND FLOOR AS PROPOSED 1:50 •

RevNo	Revision note	Date

Drawing title <b>As existing &amp; as proposed</b>	
Description Proposed single storey side extension	
Address Hollybourne House, Kirby Road, Great Holland, Essex, CO13 0HZ	
Client Mr & Mrs Hunt	

Drawn ZM	Sheet no.
Date 11/2023	Scale as indicated @ A1
Drawing No HHH-01	Revision

**Zoe Manning BSc.**  
Drawing Services Ltd.  
143 Connaught Avenue  
Frinton-on-Sea, Essex,  
CO13 9AB  
Tel/Fax [REDACTED]

Do not scale from this drawing. All dimensions to be checked on site prior to commencement of work. Check that this drawing is the latest revision. If in doubt ask. This drawing is copyright. Refer any discrepancies to ZMD Ltd. This plan has been prepared from information provided by Client and from Ordnance Survey plans and as such cannot be relied upon for accuracy of site dimension. The Client is responsible for defining the correct boundaries and site ownership to ZMD Ltd. ZMD Ltd cannot be held responsible for any land ownership disputes.