

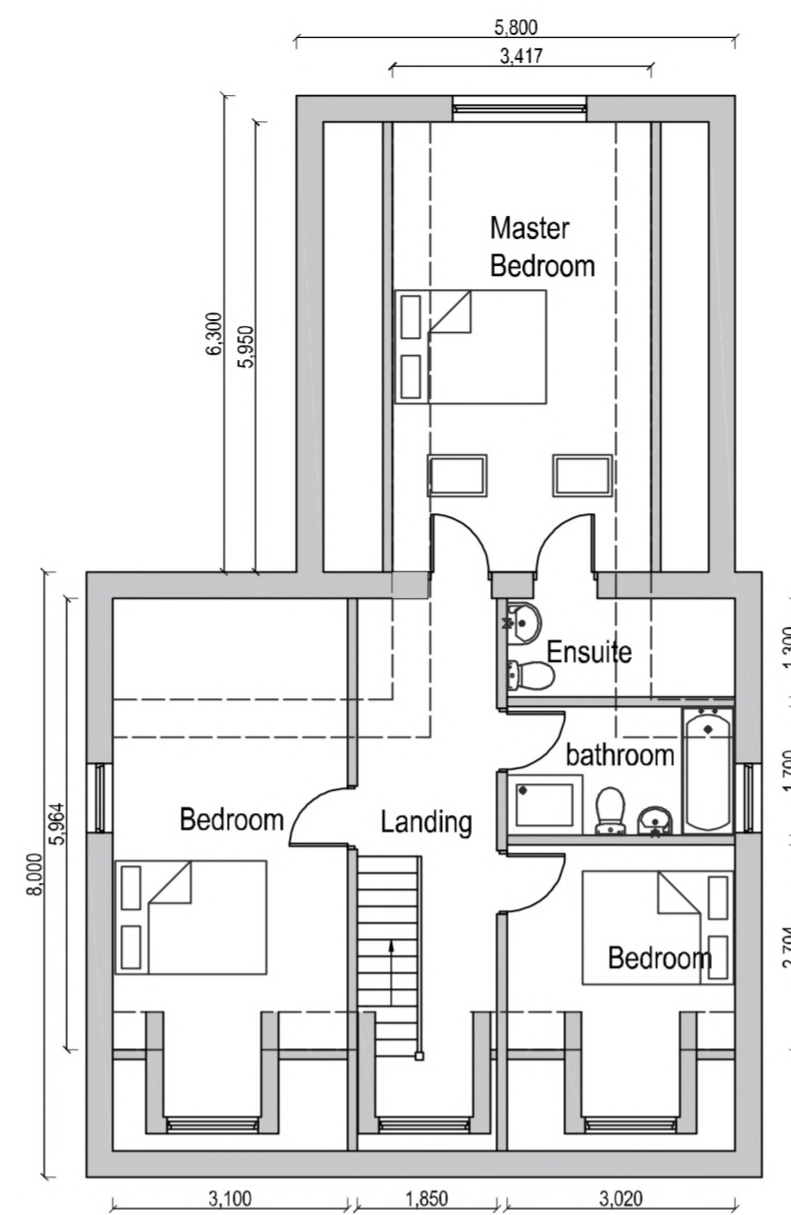
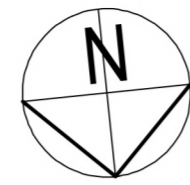


Proposed Ground Floor Plan

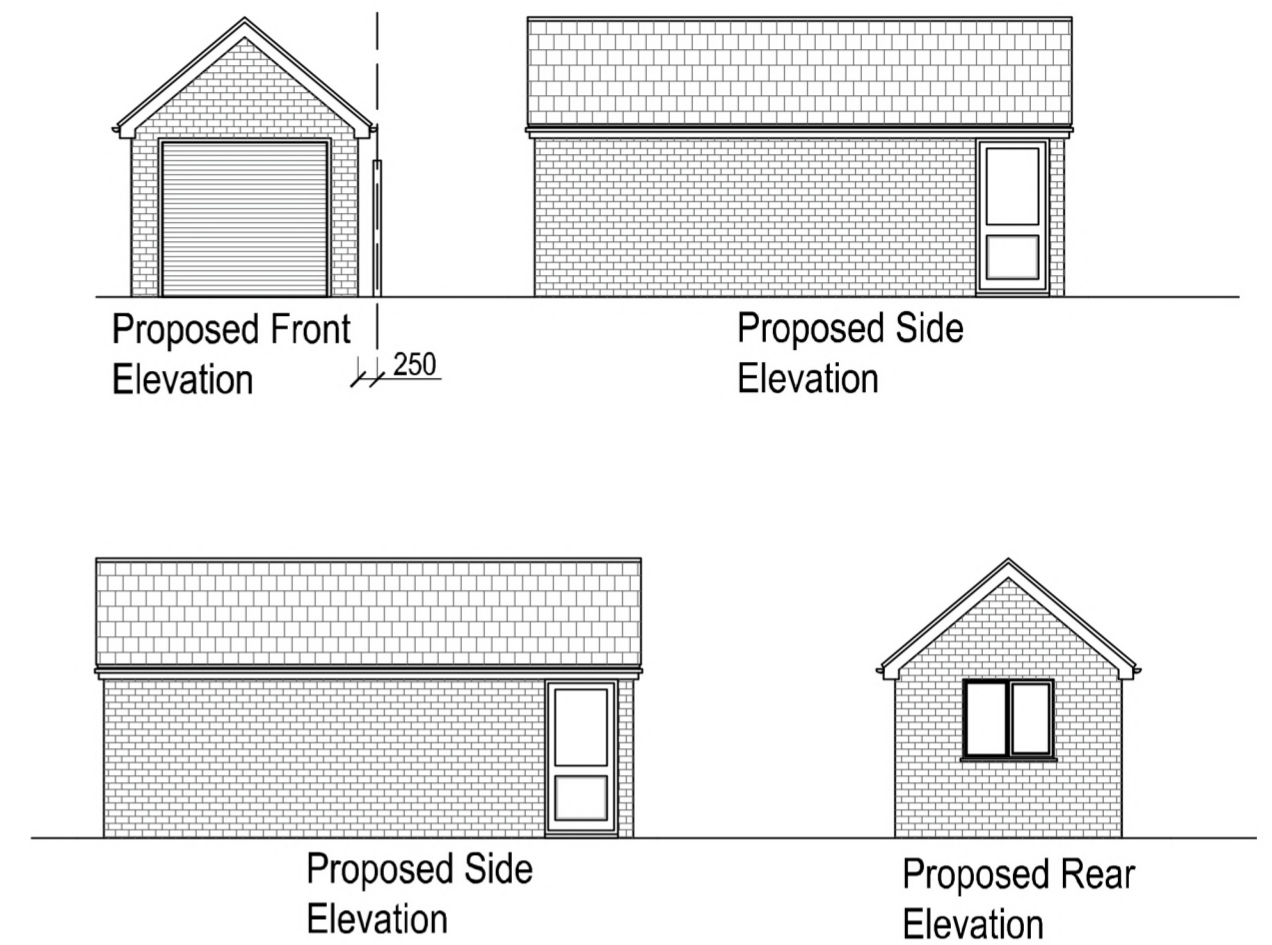

Proposed First Floor Plan

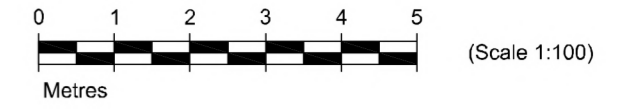

Garage Elevations



Proposed Front Elevation

White UPVC windows & Doors



Proposed Side Elevation



Proposed Rear Elevation

Black cladding



Proposed Side Elevation

Redland Grovebury Tiles

Proposed Replacement Dwellings

141 Thorpe Road
Kirby Cross
Frinton-on-Sea
CO13 0NQ

Plot 2

Tim Snow Architects

9A High Street, Brightlingsea
Colchester, Essex CO7 0AE
tel: [REDACTED]

info@timsnowarchitects.co.uk

Scale 1:100 @ A2

Date November 2023

Drawing No. 990 / 02

This drawing and design thereon is copyright and shall not be reproduced without written consent