

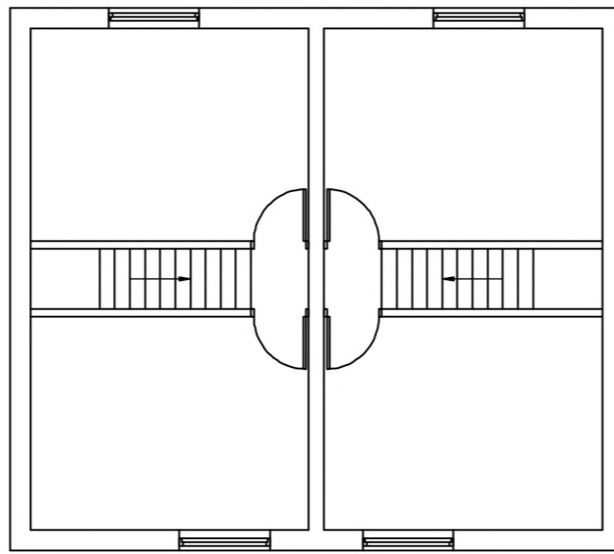
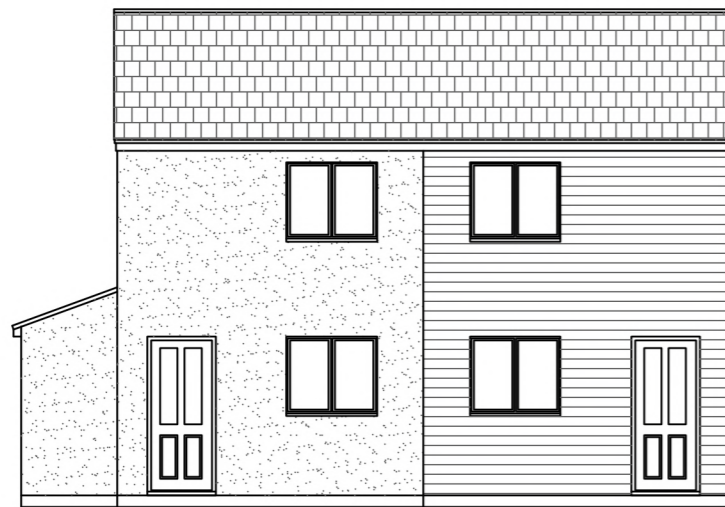


Existing Ground Floor Plan

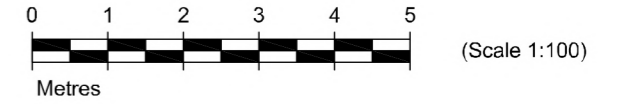

Existing First Floor Plan

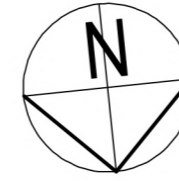

Existing Front Elevation




Existing Side Elevation


Proposed Replacement
Dwellings

141 Thorpe Road
Kirby Cross
Frinton-on-Sea
CO13 0NQ

Existing House

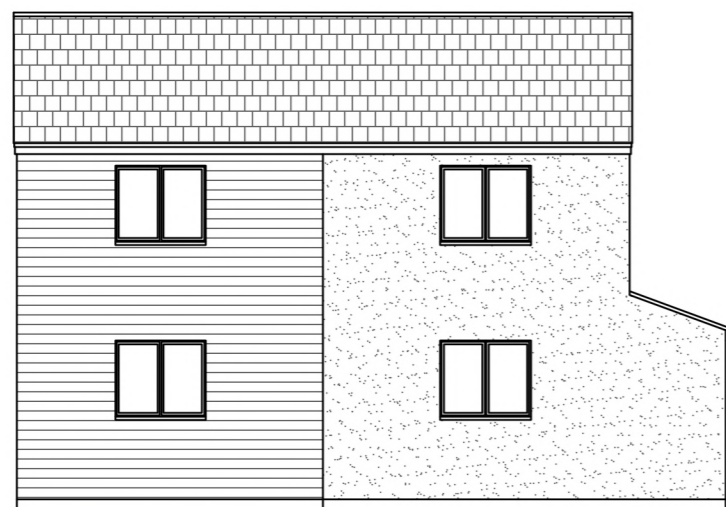

Existing Rear Elevation

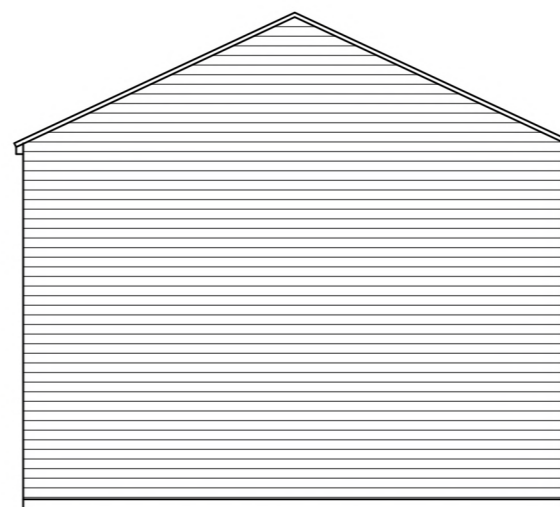

Existing Side Elevation

Tim Snow Architects

9A High Street, Brightlingsea
Colchester, Essex CO7 0AE
tel: [REDACTED]
info@timsnowarchitects.co.uk

Scale 1:100 @ A3
Date November 2023

Drawing No. 990 / 04

This drawing and design thereon is copyright and shall not be reproduced without written consent