





Existing Side Elevation

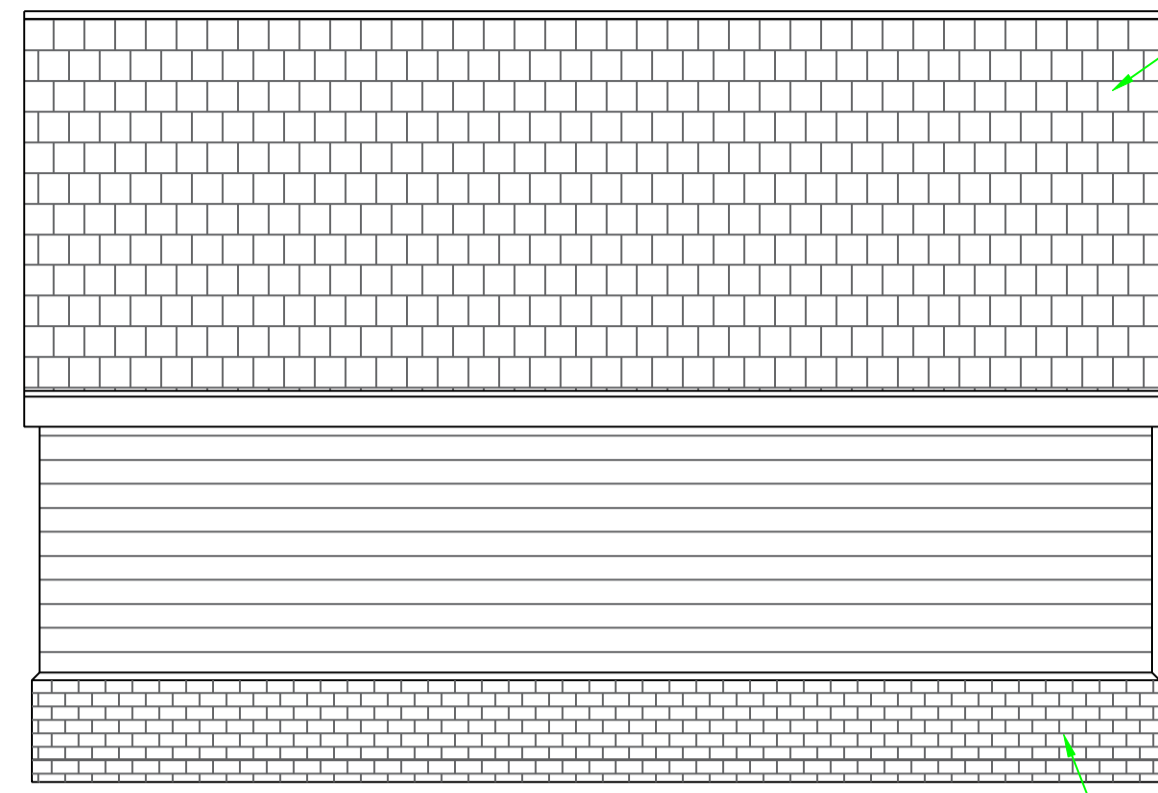


Existing Rear Elevation


Concrete Interlocking Tiles
Red Brick Riser

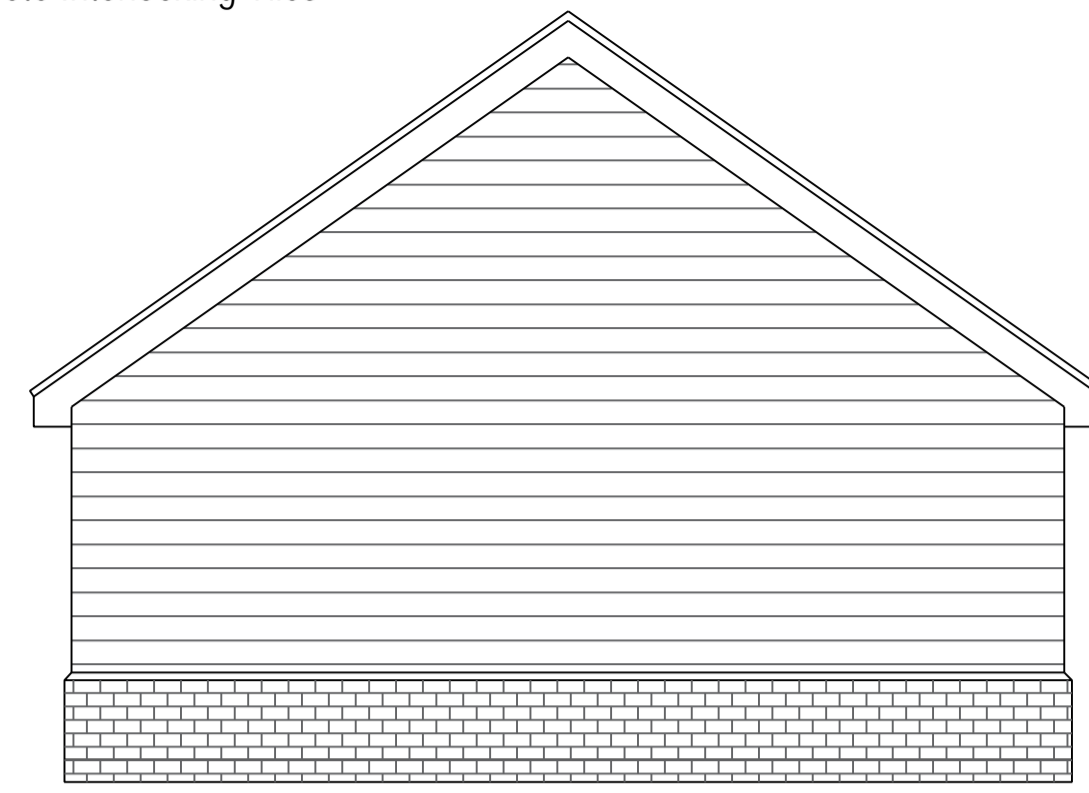

Existing Side Elevation

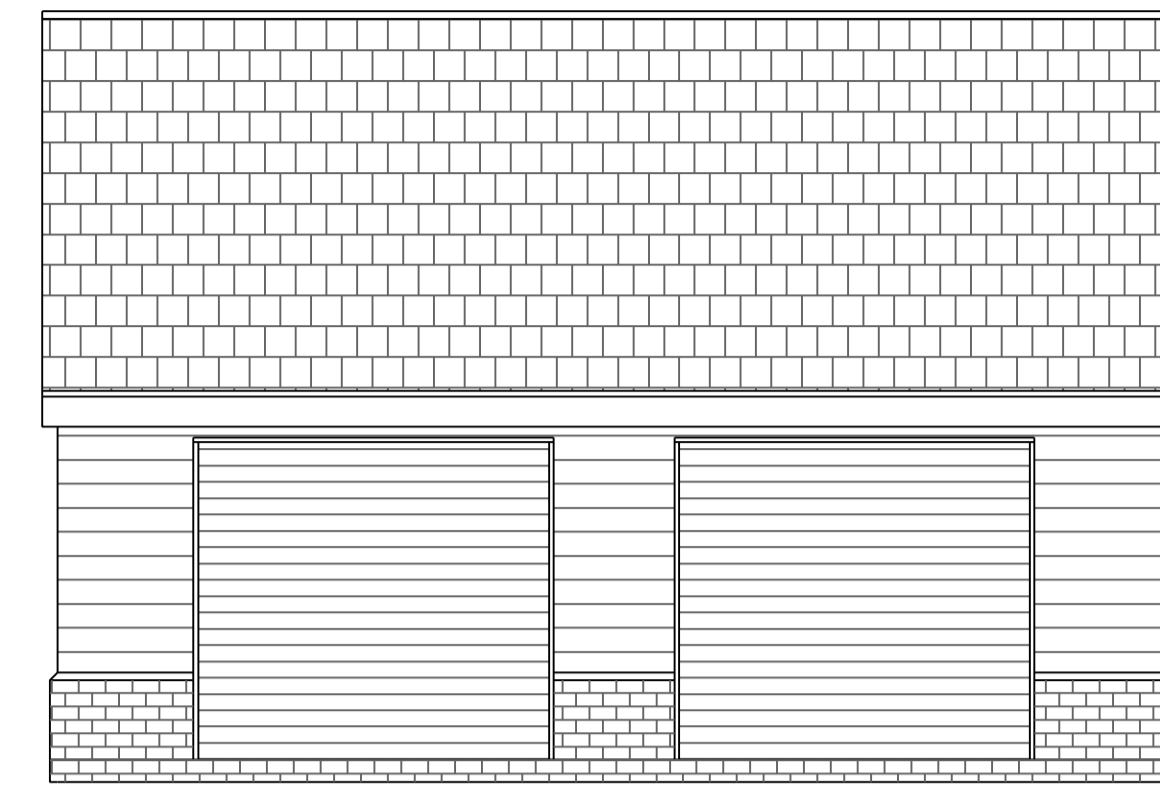


Existing Front Elevation

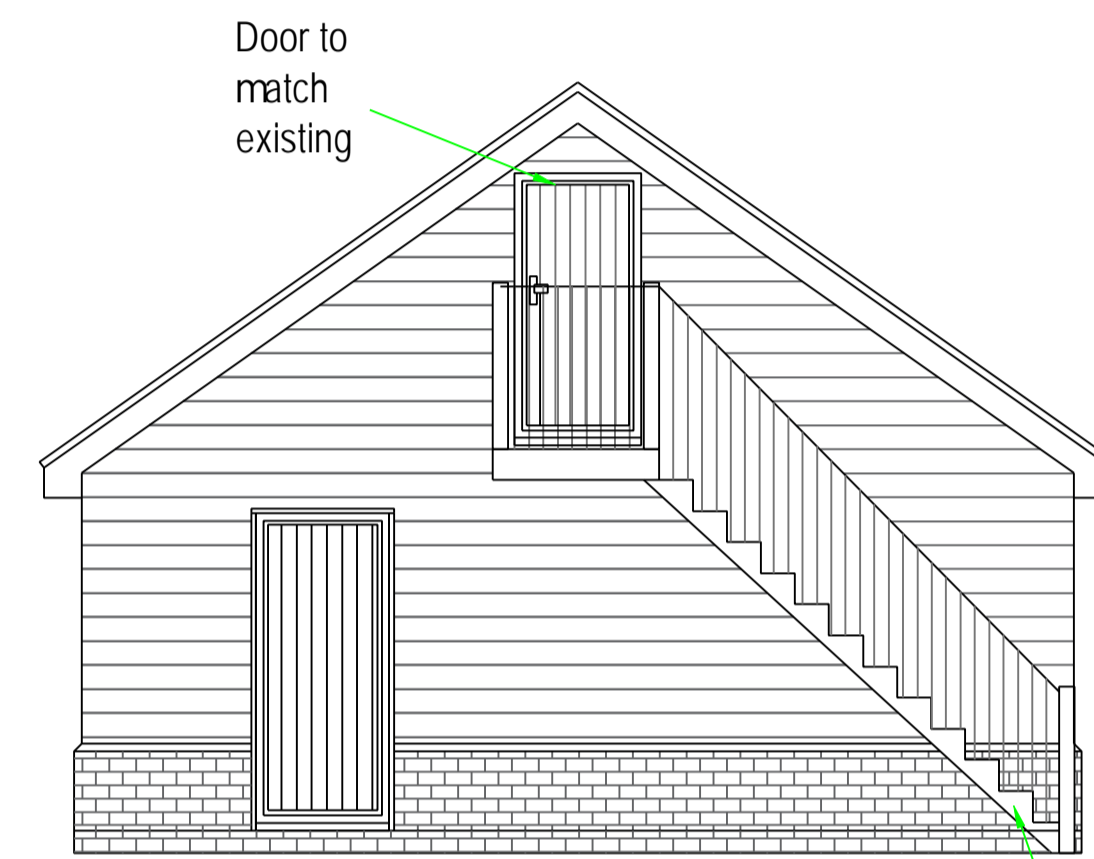


Proposed Side Elevation

Door to match existing
Metal Stairs Painted Black

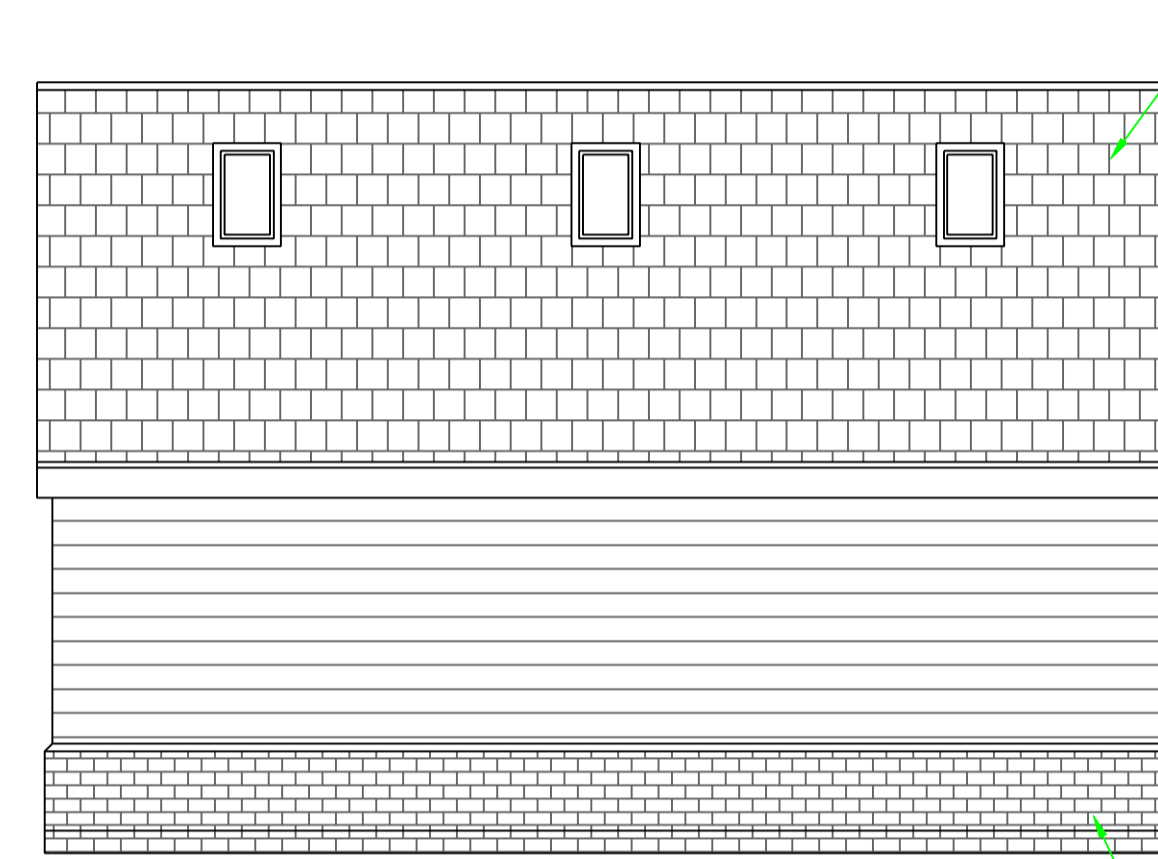


Proposed Rear Elevation


Concrete Interlocking Tiles
Red Brick Riser

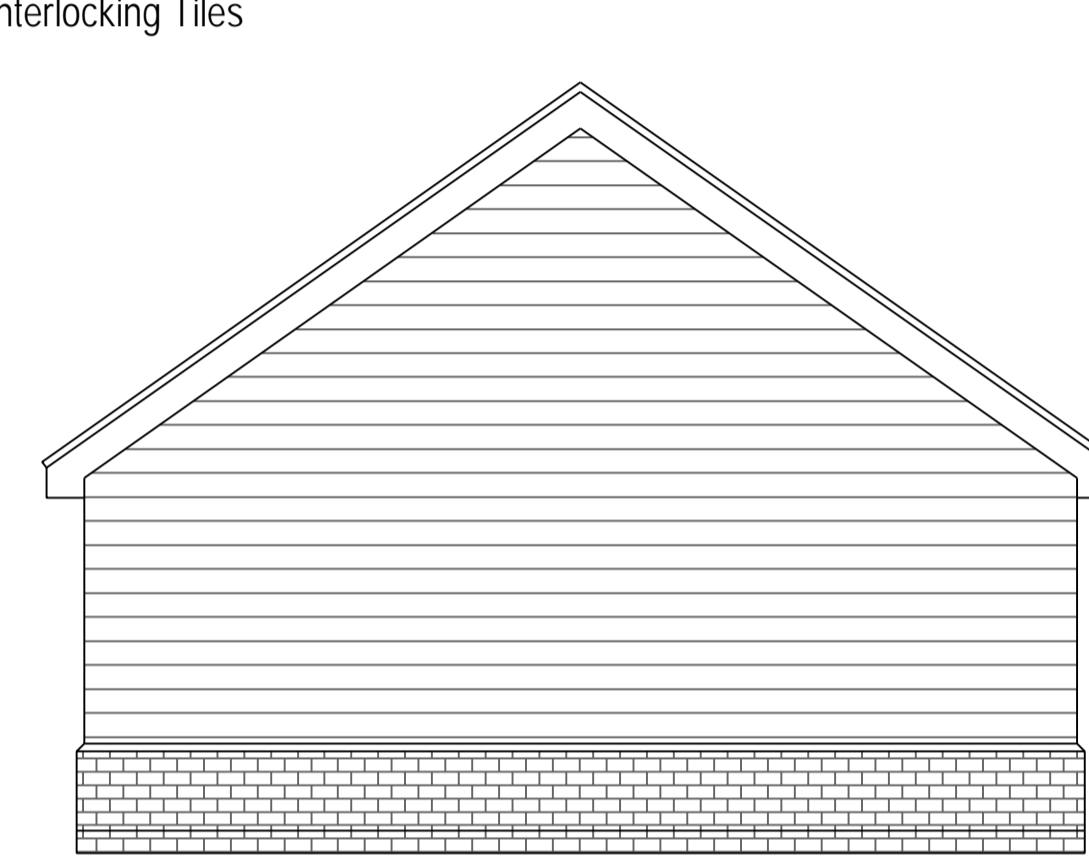


Proposed Side Elevation

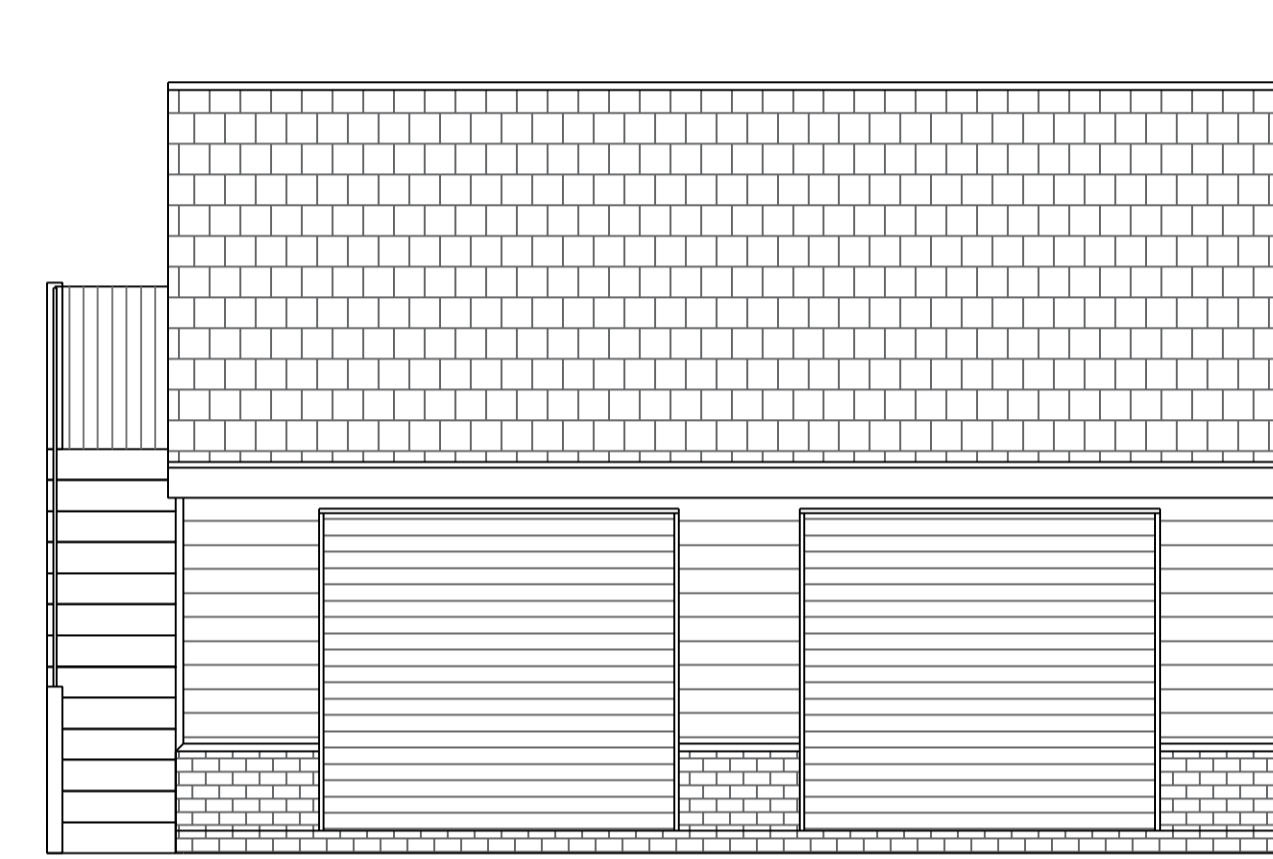


Proposed Front Elevation

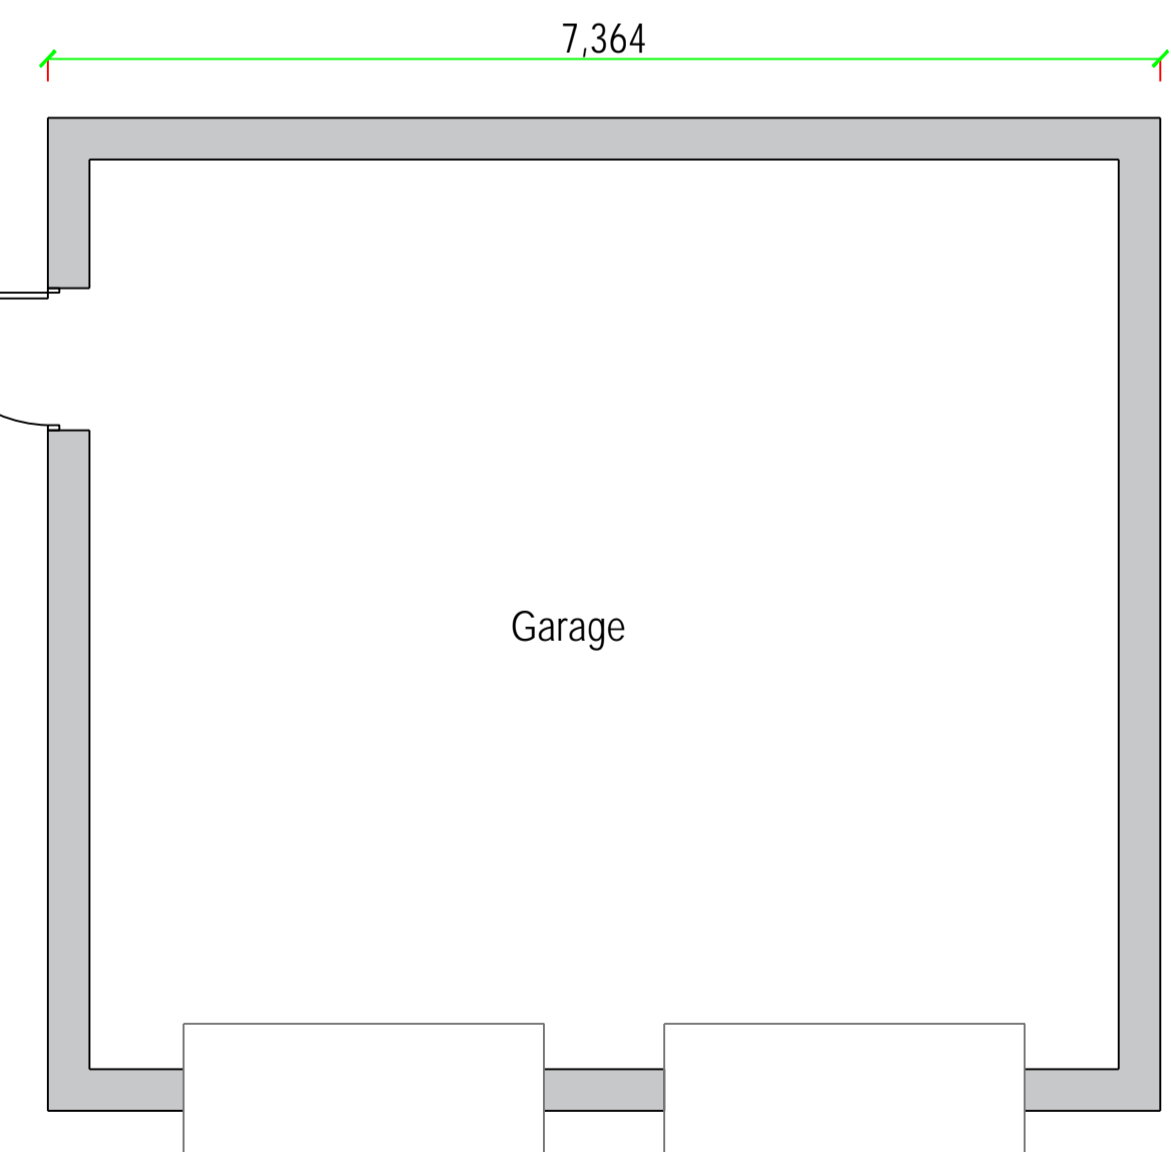


Existing Layout

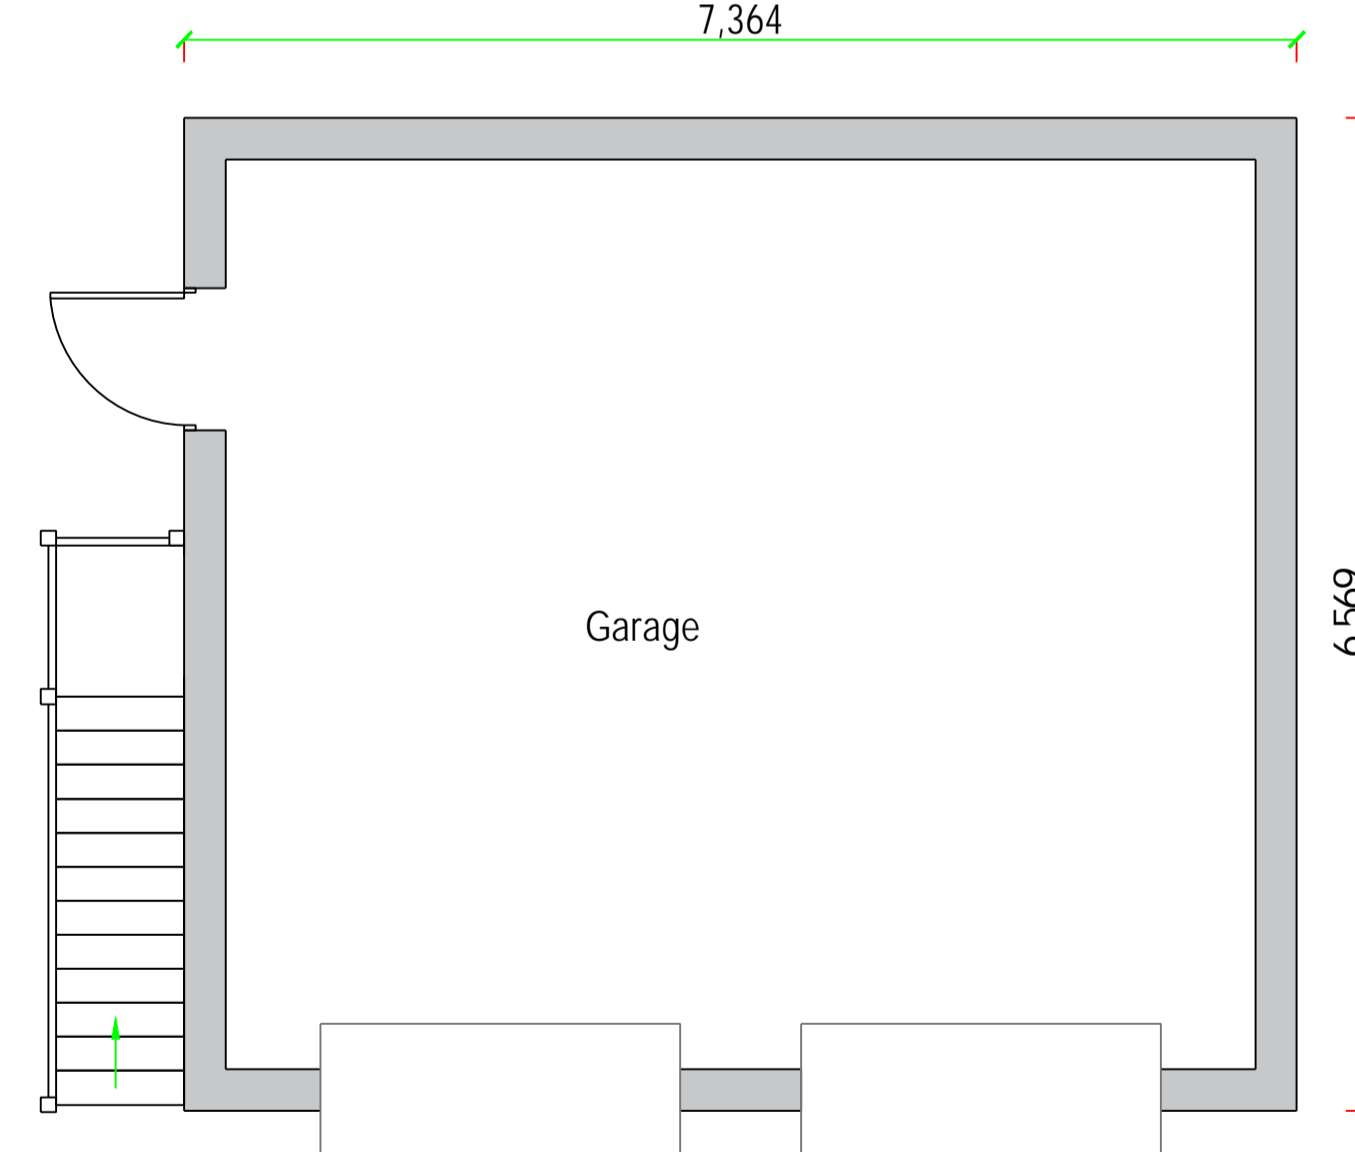


Proposed Ground Floor Layout

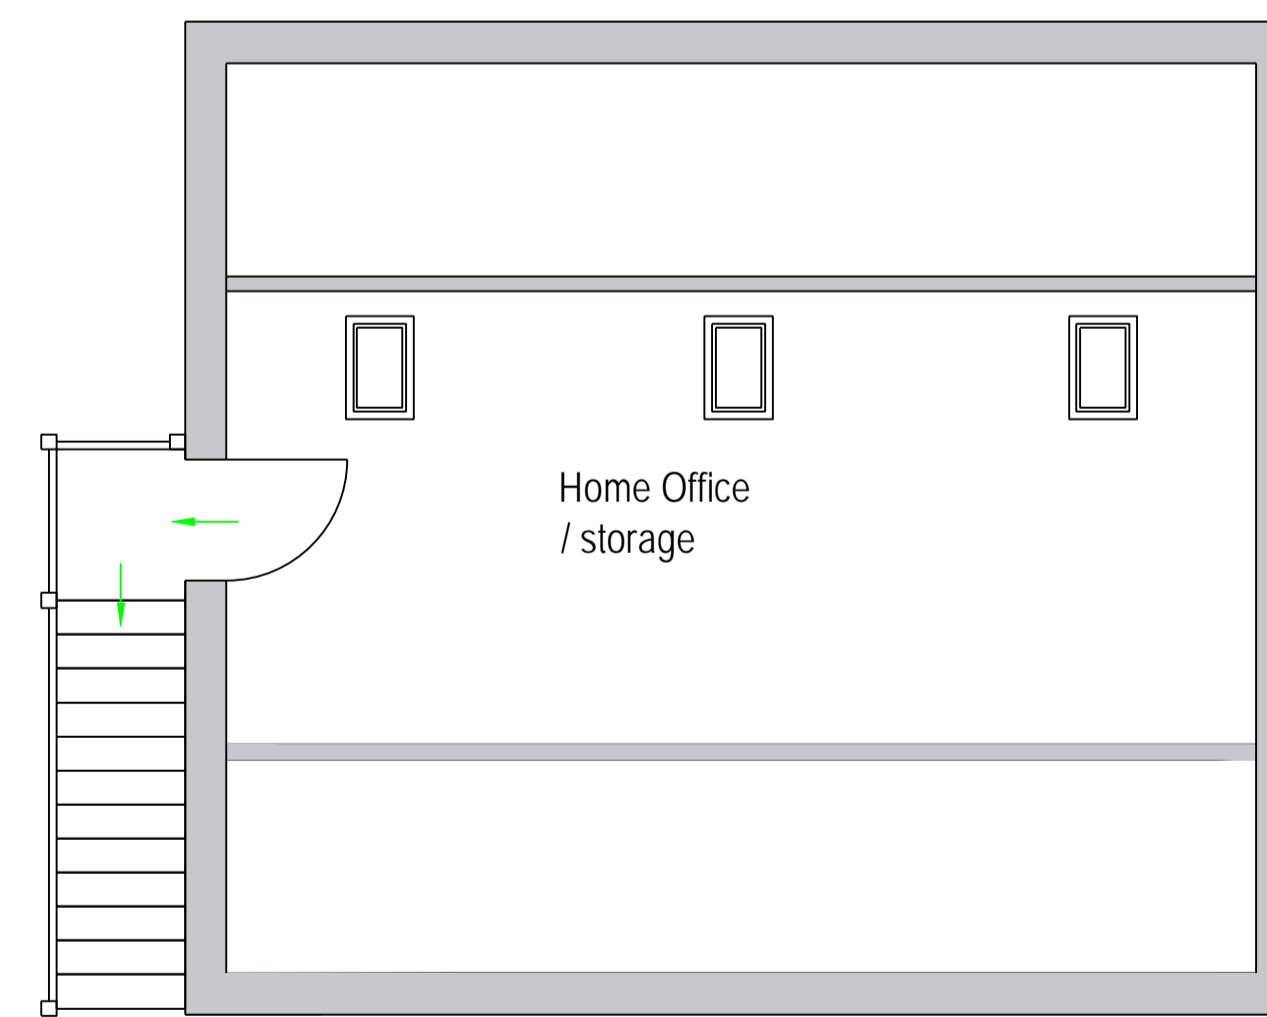

Proposed First Floor Layout

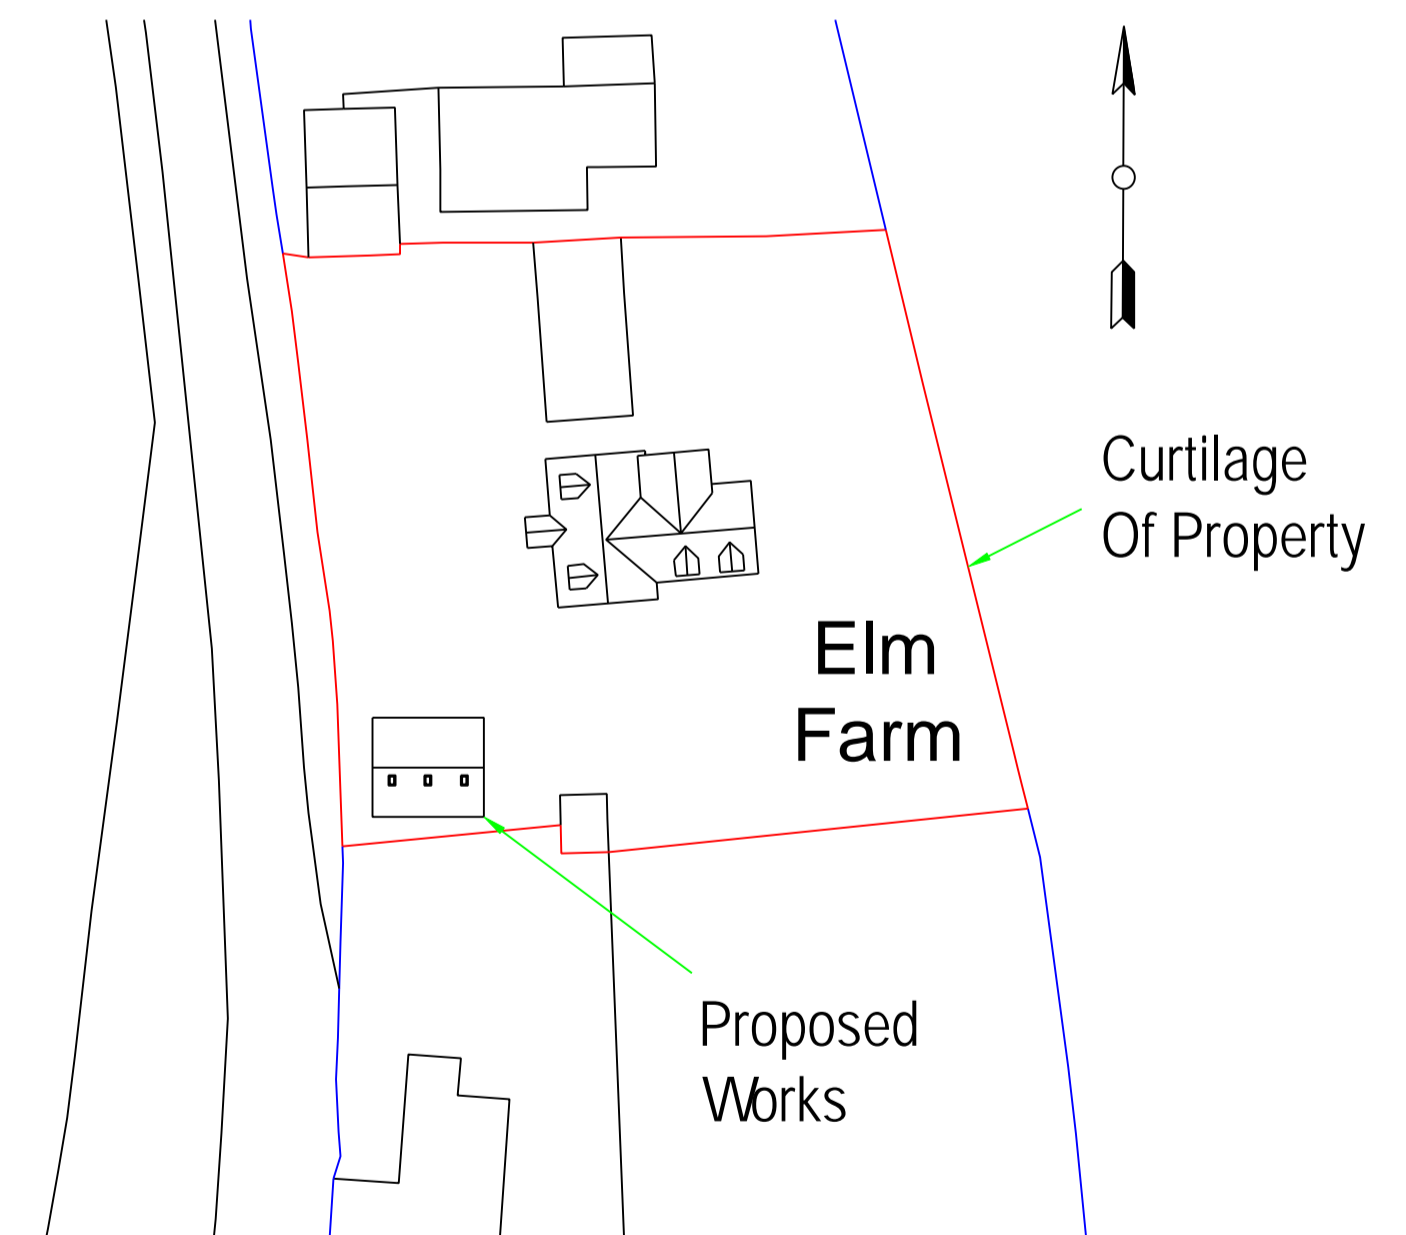

BlockPlan 1:500

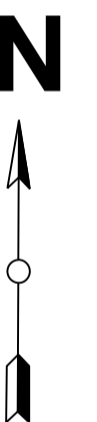

Curtilage Of Property

Elm Farm

Proposed Works

REV			
<p>Elm Farm, Swan Road, Beamont-Cum-Moze, Essex, CO16 0AN.</p>		<p>Existing / Proposed Elevations and Layouts for Garage. Block Plan.</p>	
<p><small>COPYRIGHT: This drawing is copyright and must not be reproduced without written consent. All Measurements to be checked on-site. Do not scale from this drawing.</small></p>			
<p>Wright Ruffell Cameron Architectural Design Service</p>		<p>Paper Size A1 SCALE 1:50, 1:500 DATE 04/12/2023 PROJECT NO. 2387 DWG NO. P01</p>	<p>DRAWN BY Tony Wright CHECKED BY Andy Cameron CIAT(Affiliate), OCDEA</p>
<p>Bever House Plough Road Centre Great Bentley Essex CO7 8LG Web Site: wrcads.co.uk</p>			

