



PROPOSED GROUND FLOOR PLAN

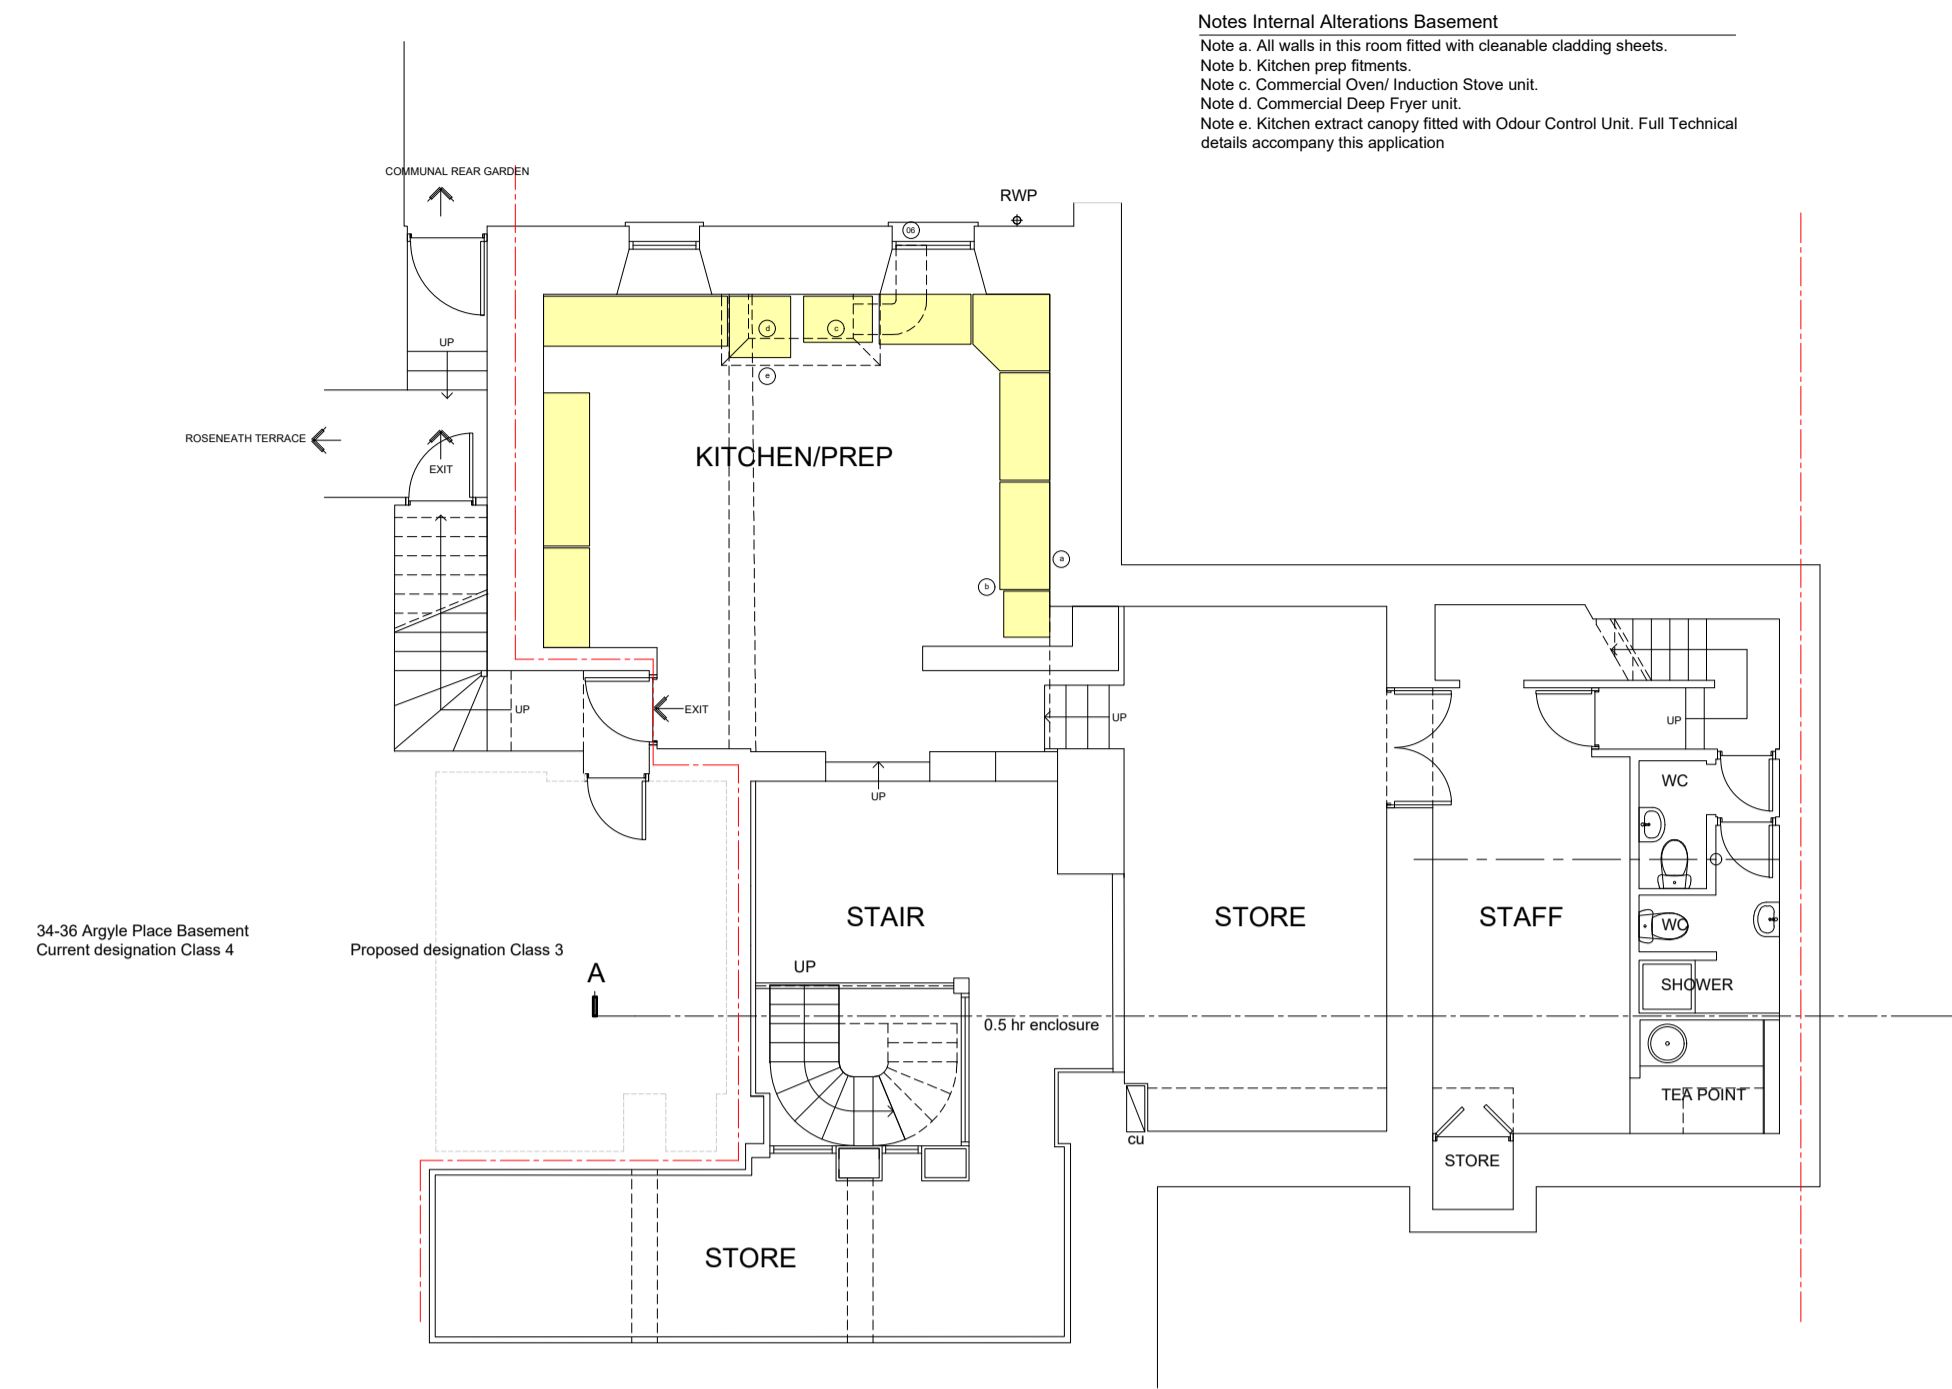

PROPOSED BASEMENT FLOOR PLAN

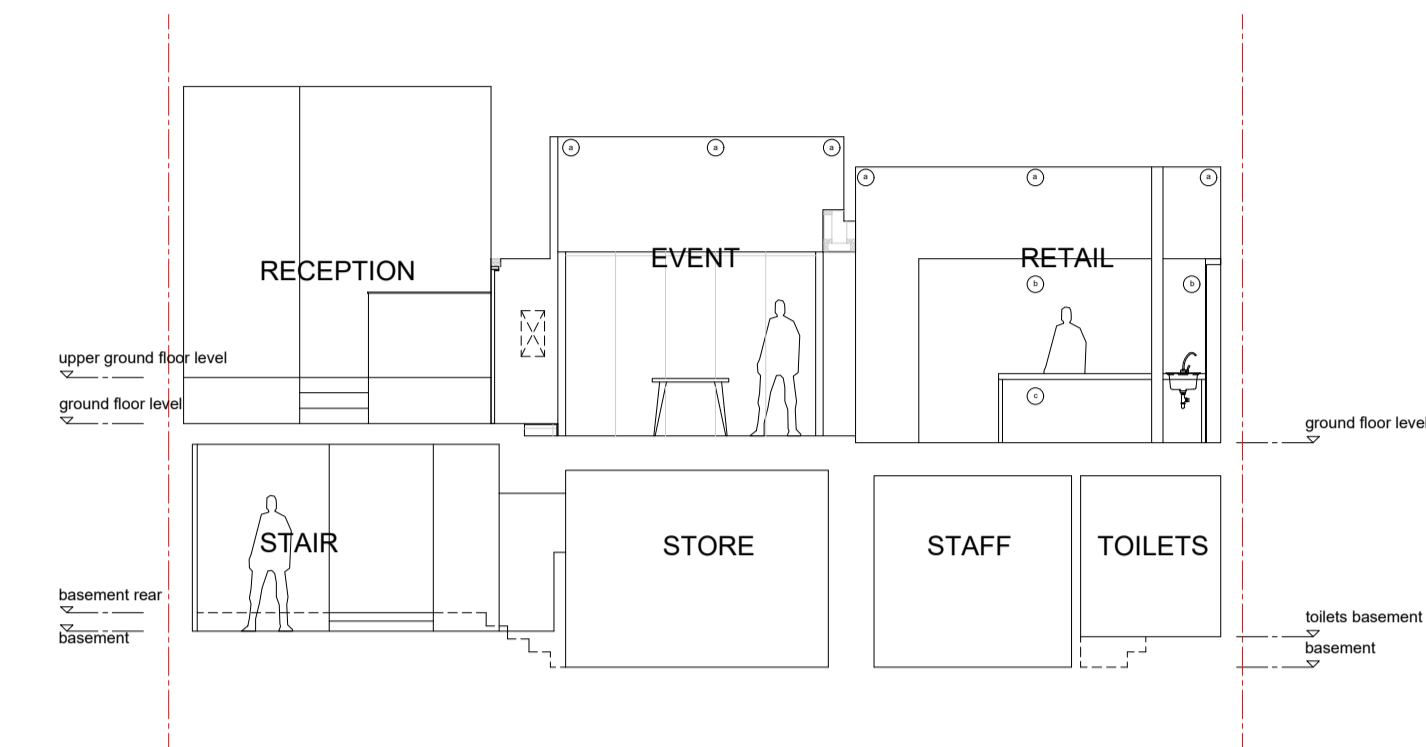


SECTION A-A




REAR ELEVATION

Notes Elevation
 Note 1. Existing extract fan and fanlight removed and replaced with new glazed unit to match existing fanlights.
 Note 2. Facade to 34 Argyll Place to be repainted using RAL 110 90 05.
 Note 3. Facade to 36 Argyll Place to be repainted using RAL 9004.
 Note 4. Handpainted signage White.
 Note 5. 600 x 500mm metal signage to facade @ 36 Argyll Place 0.3m2.
 Note 6. New external extract grille located in top half of existing sash window in basement.

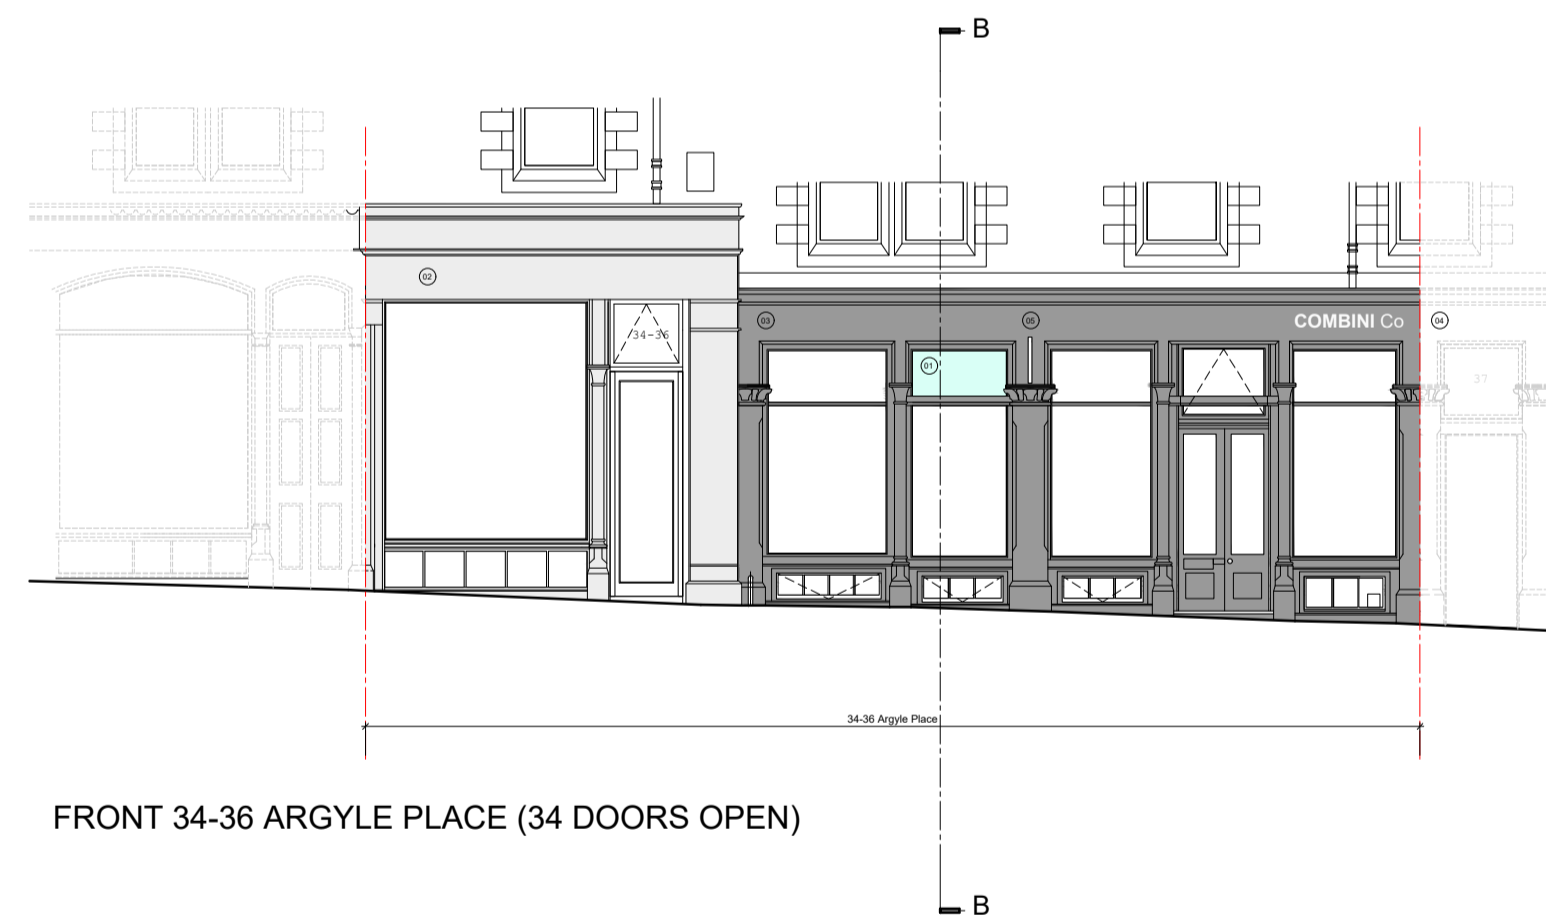

FRONT 34-36 ARGYLE PLACE (34 DOORS OPEN)

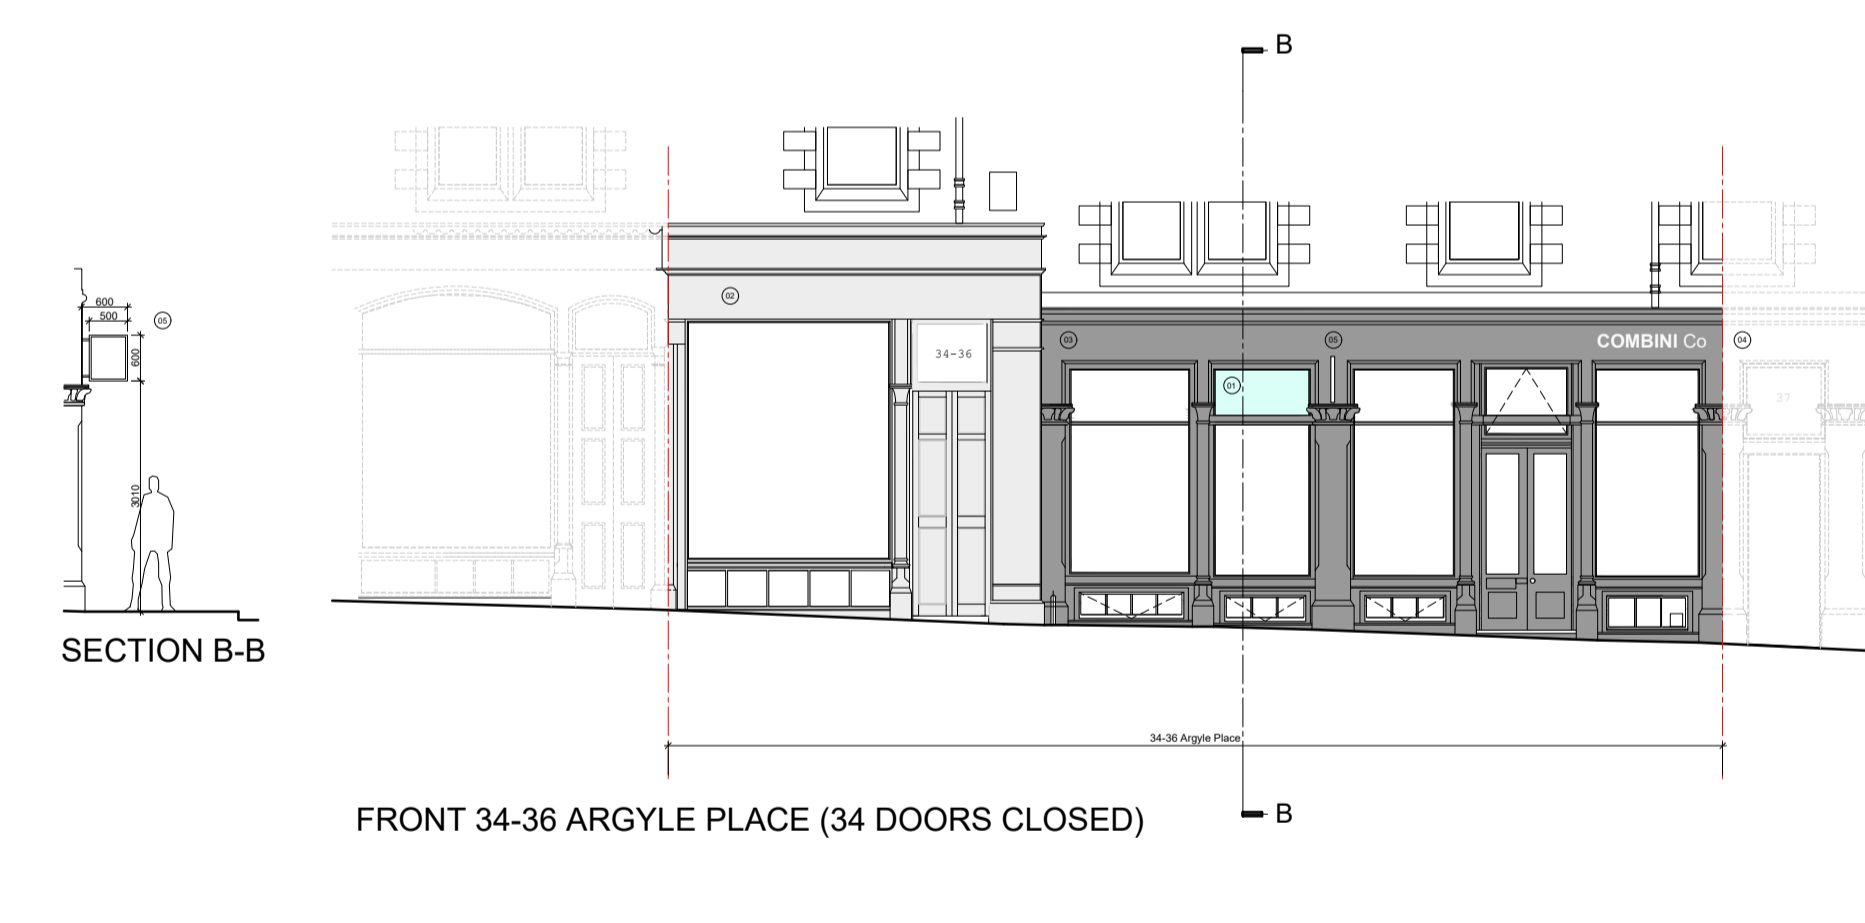

FRONT 34-36 ARGYLE PLACE (34 DOORS CLOSED)



Do not use for construction purposes.

Issue 01 Description For Planning/ Listed Building Consent Date 19/11/2023

Project Combi Co, 34-36 Argyll Place Date 19/11/2023 Scale 1:100 @ A1

Drawing Title Proposed

Drawing Number AO119_PL_004