



Proposed Architectural Illustration 01 | NTS



Proposed Architectural Illustration 02 | NTS



Proposed Architectural Illustration 03 | NTS



Proposed Architectural Illustration 04 | NTS



Proposed North East Elevation | 1:100




Proposed North West Elevation | 1:100




Proposed South East Elevation | 1:100



Proposed South West Elevation | 1:100

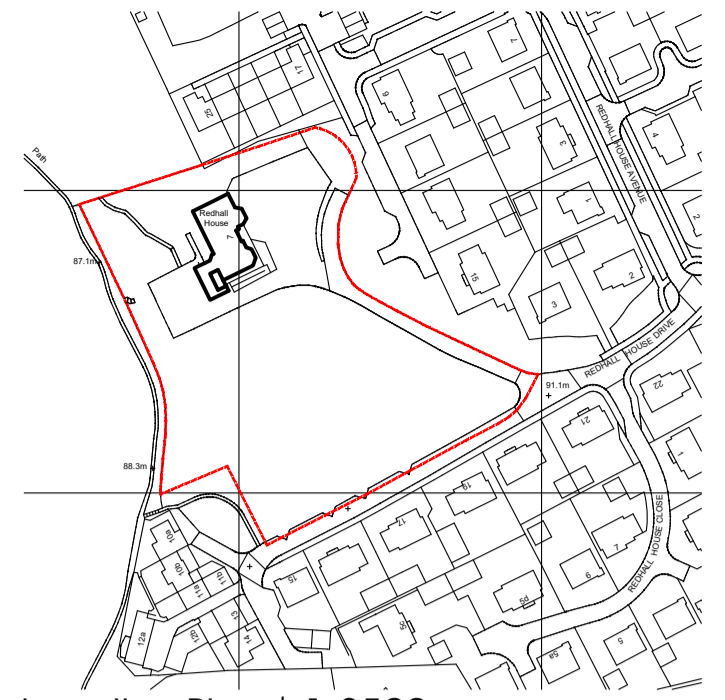

Location Plan | 1:2500

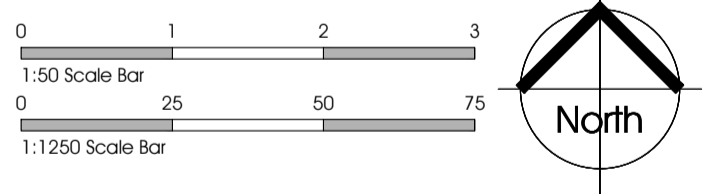

Revision: Description: Date:  
*Scott Francis Allan*  
Architectural Design  
36 Wallace Avenue | Wallyford | East Lothian | EH21 8BZ  
Mobile: 07790 846 990 | Email: scott@ego3d.co.uk  
Facebook.com/scottfrancisallan

**Planning, LBC & Building Warrant**

Project:  
**Proposed Conversion of Redhall House forming 5No Apartments with Detached Garage Block and 2No Detached Villas**  
7 Redhall House Drive, Edinburgh, EH14 1JE

Client:  
**Redhall Developments Ltd**

Drawing:  
**Proposed Elevations and Illustrations**

Drawing No: 2023-73-006 Scale: As Noted Date: Nov 2023 Name: SFAllan Sheet Size: A1