




EXISTING GROUND FLOOR PLAN
SCALE 1:100

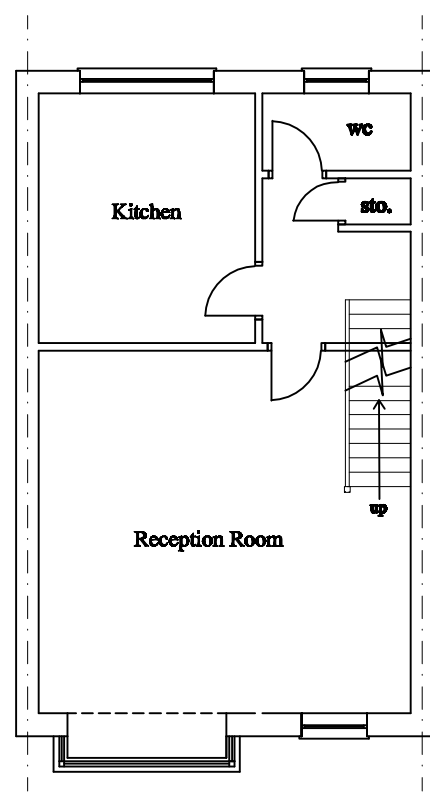


EXISTING FIRST FLOOR PLAN
SCALE 1:100

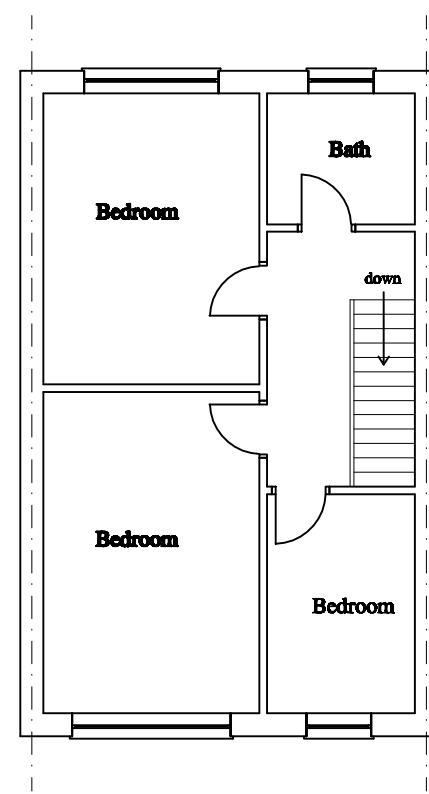


EXISTING SECOND FLOOR PLAN
SCALE 1:100

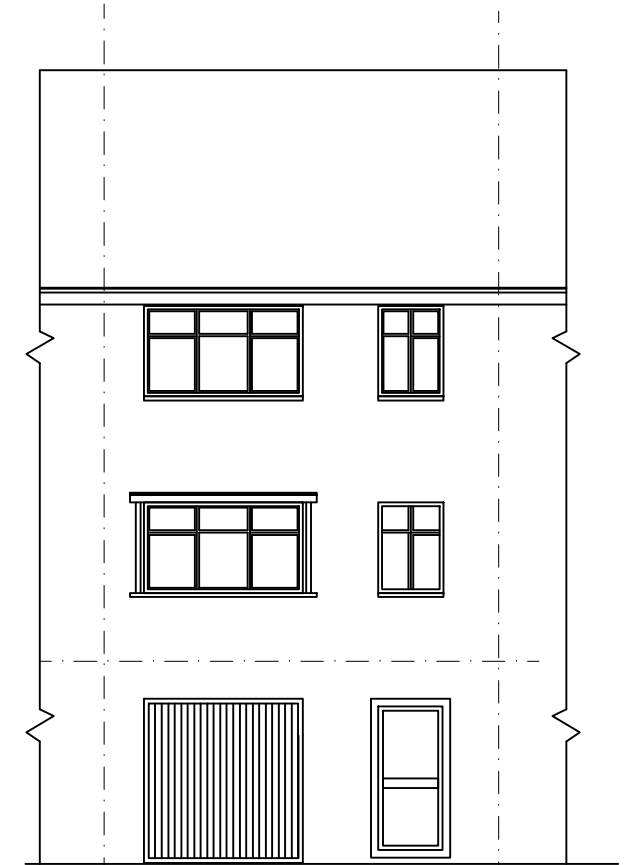


EXISTING FRONT ELEVATION
SCALE 1:100

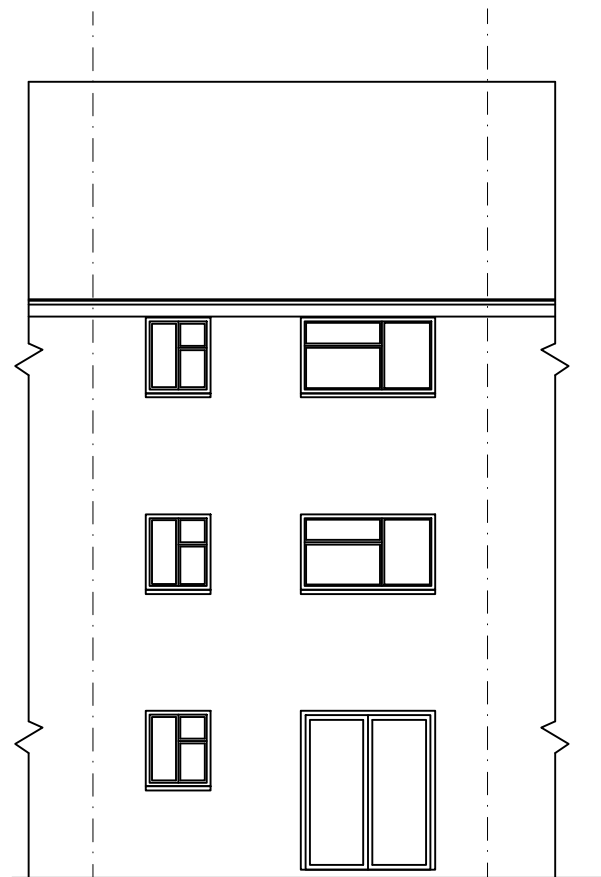

EXISTING REAR ELEVATION
SCALE 1:100

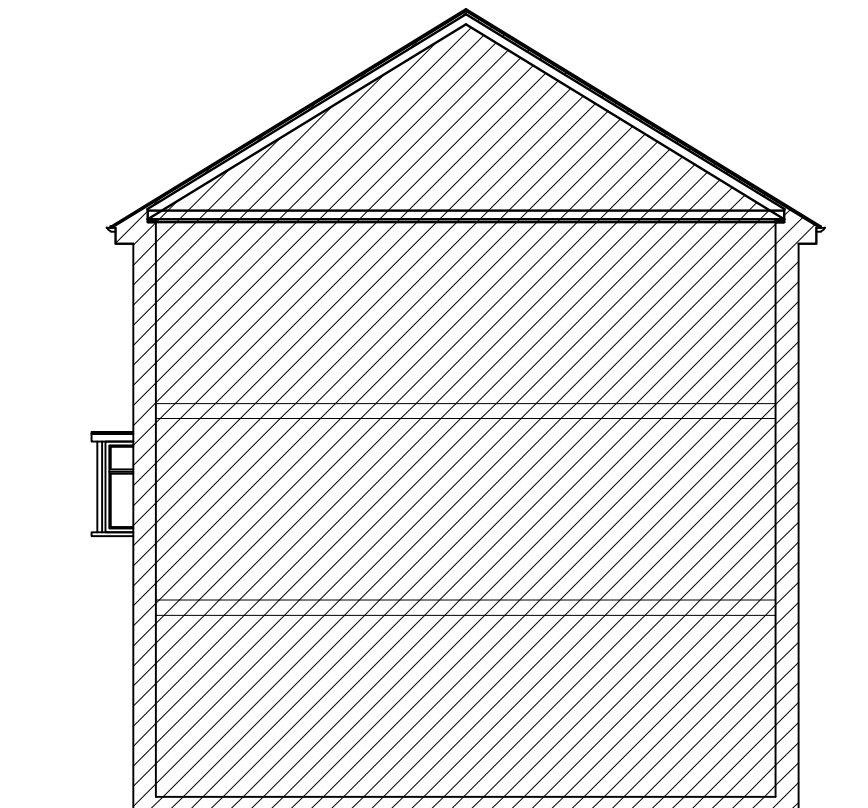

EXISTING SIDE ELEVATION
SCALE 1:100

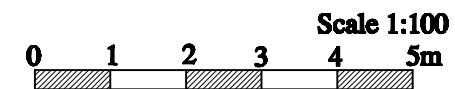

**PROPOSED CONVERSION OF GARAGETO
A HABITABLE SPACE**
296 GREENHAVEN DRIVE,
THAMESMEAD
SE28 8HE.

**EXISTING FLOOR PLANS &
ELEVATIONS**

SCALE.	1:100
DATE.	04 DEC 2023

DWG NO.
8CDW/PP/010

CLIENT:
**8 Crowden Way.
London, SE28 8HE**

AGENT:
E.M.I Worx and Designs
(ARCHITECTURAL DESIGNS & PROJECT MANAGEMENT)
MOBILE: 07931809842
email: emiworx@yahoo.co.uk