




PROPOSED GROUND FLOOR PLAN
SCALE 1:100

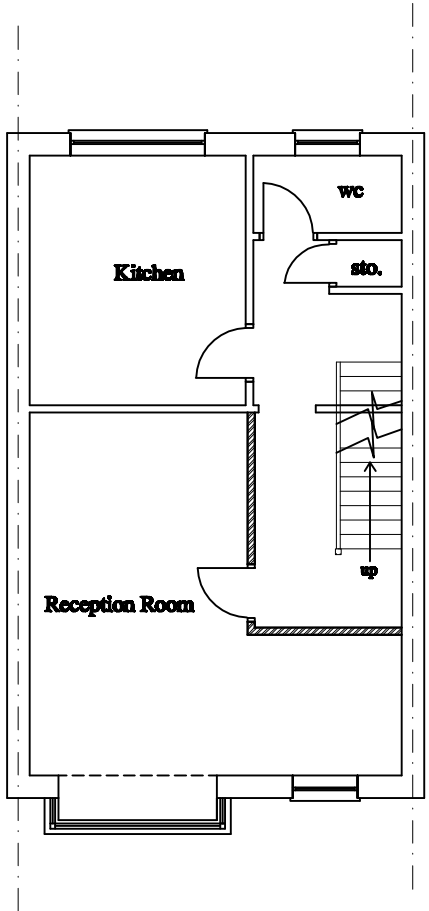

PROPOSED FIRST FLOOR PLAN
SCALE 1:100

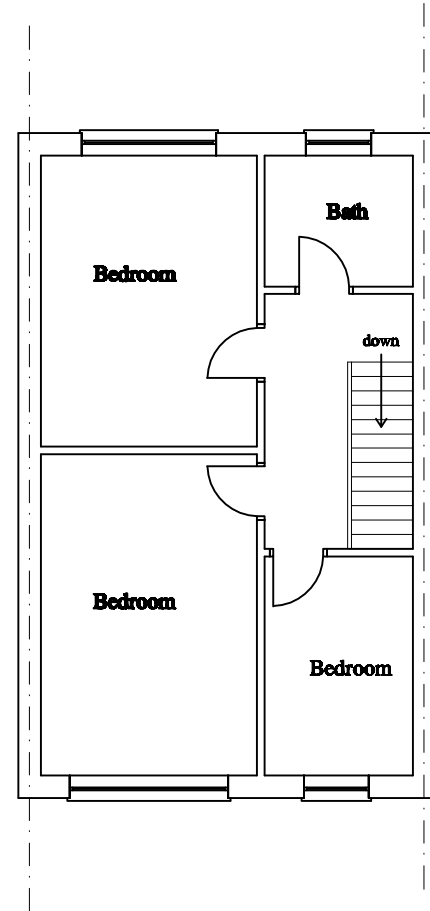

SECOND FLOOR PLAN (AS EXISTING)
SCALE 1:100

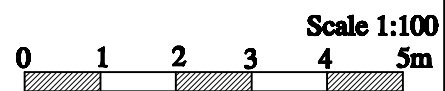

PROPOSED CONVERSION OF GARAGE TO A HABITABLE SPACE
296 GREENHAVEN DRIVE,
THAMESMEAD
SE28 8HE.

PROPOSED FLOOR PLANS

SCALE.	1:100
DATE.	04 DEC 2023

DWG NO.
8CDW/PP/010

CLIENT:
8 Crowden Way.
London, SE28 8HE

AGENT:
E.M.I Worx and Designs
(ARCHITECTURAL DESIGNS & PROJECT MANAGEMENT)
MOBILE: 07931809842
email: emiworx@yahoo.co.uk