




**PROPOSED FRONT ELEVATION**  
SCALE 1:100

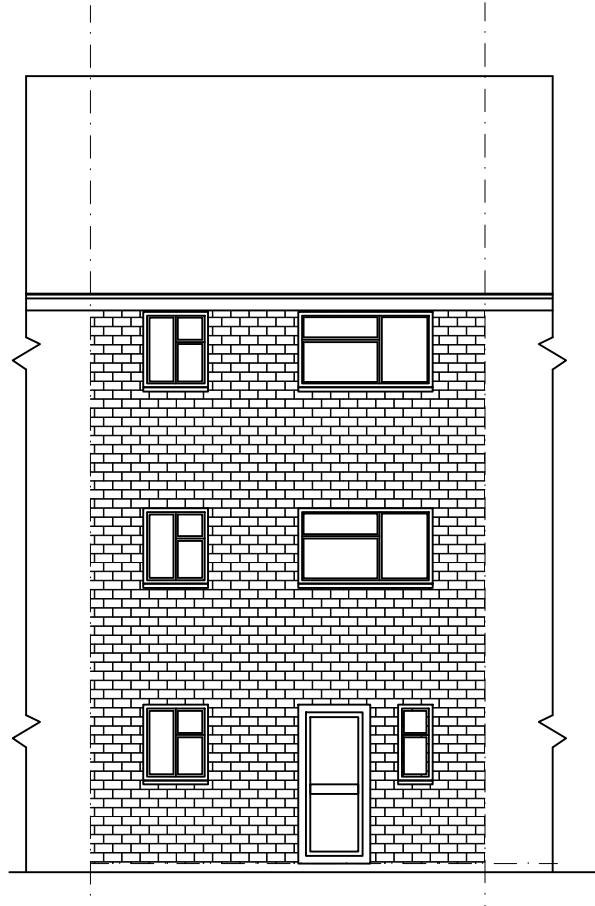



**PROPOSED REAR ELEVATION**  
SCALE 1:100

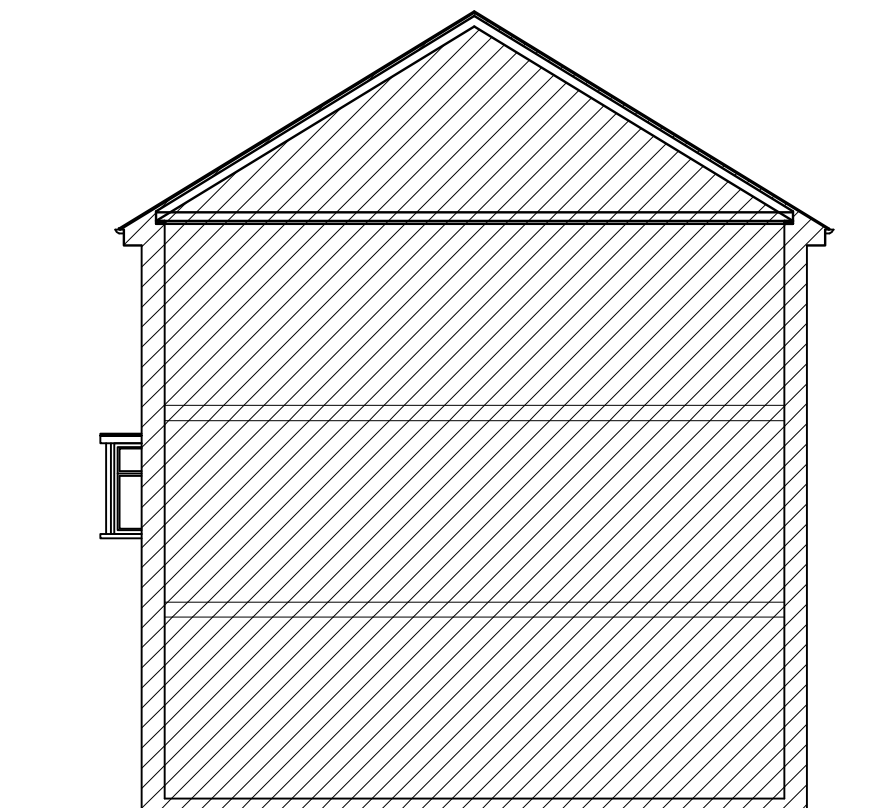

**SIDE ELEVATION (AS EXISTING)**  
SCALE 1:100

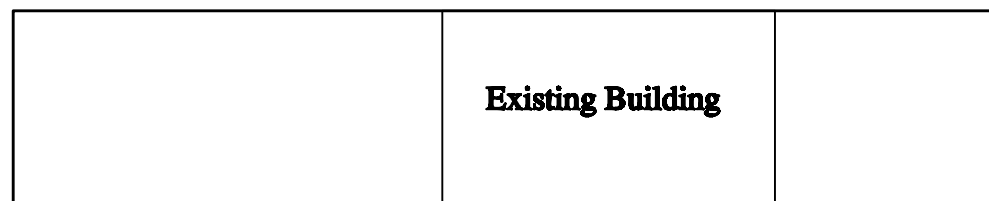

 **SITE PLAN (AS EXISTING)**  
SCALE 1:200

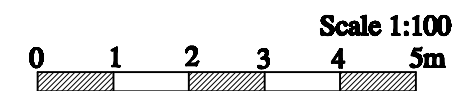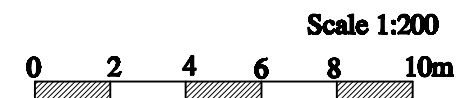

**PROPOSED CONVERSION OF GARAGE TO  
A HABITABLE SPACE**  
296 GREENHAVEN DRIVE,  
THAMESMEAD  
SE28 8HE.

**PROPOSED ELEVATIONS &  
SITE PLAN**

SCALE.	1:100
DATE.	04 DEC 2023

DWG NO.  
**8CDW/PP/010**

CLIENT:  
**8 Crowden Way.  
London, SE28 8HE**

AGENT:  
**E.M.I Worx and Designs**  
(ARCHITECTURAL DESIGNS & PROJECT MANAGEMENT)  
MOBILE: 07931809842  
email: emiworx@yahoo.co.uk