



SCALE 1:100 0m 1m 2m 3m 4m 5m 6m 7m 8m 9m 10m


SCALE 1:50 0m 1m 2m 4m 5m 6m 7m 8m 9m 10m

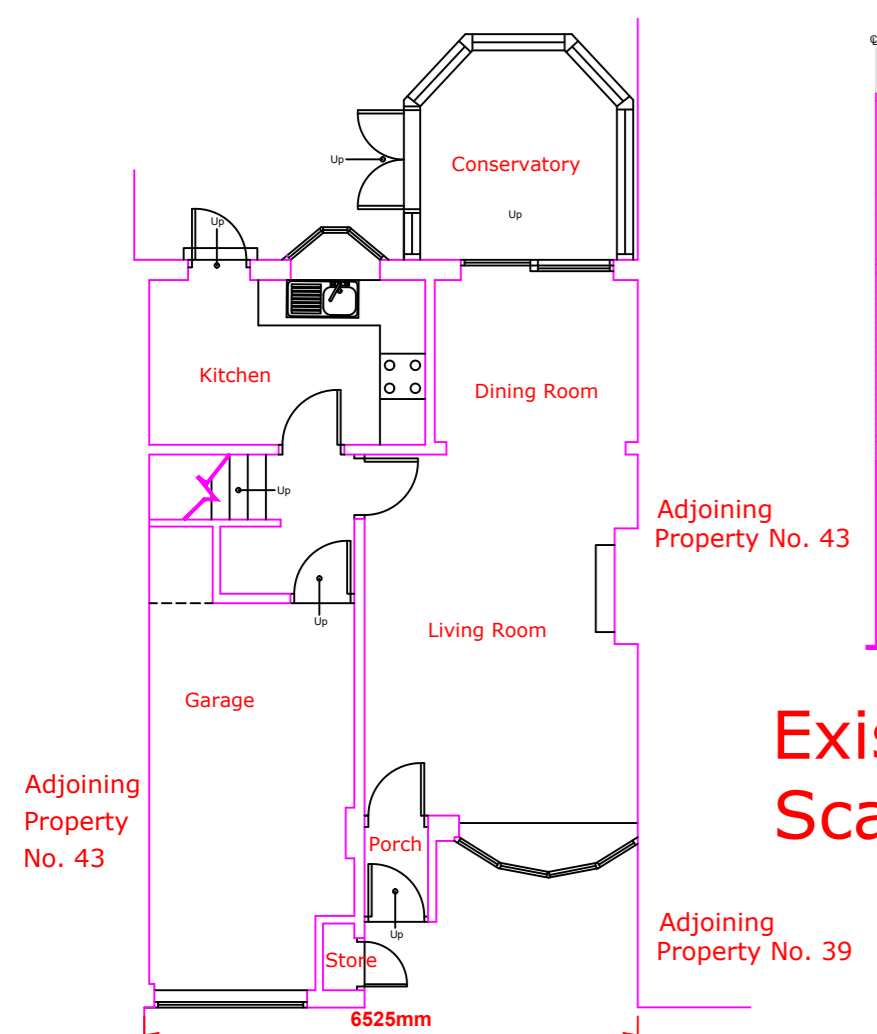


Existing Ground Floor Scale 1:100

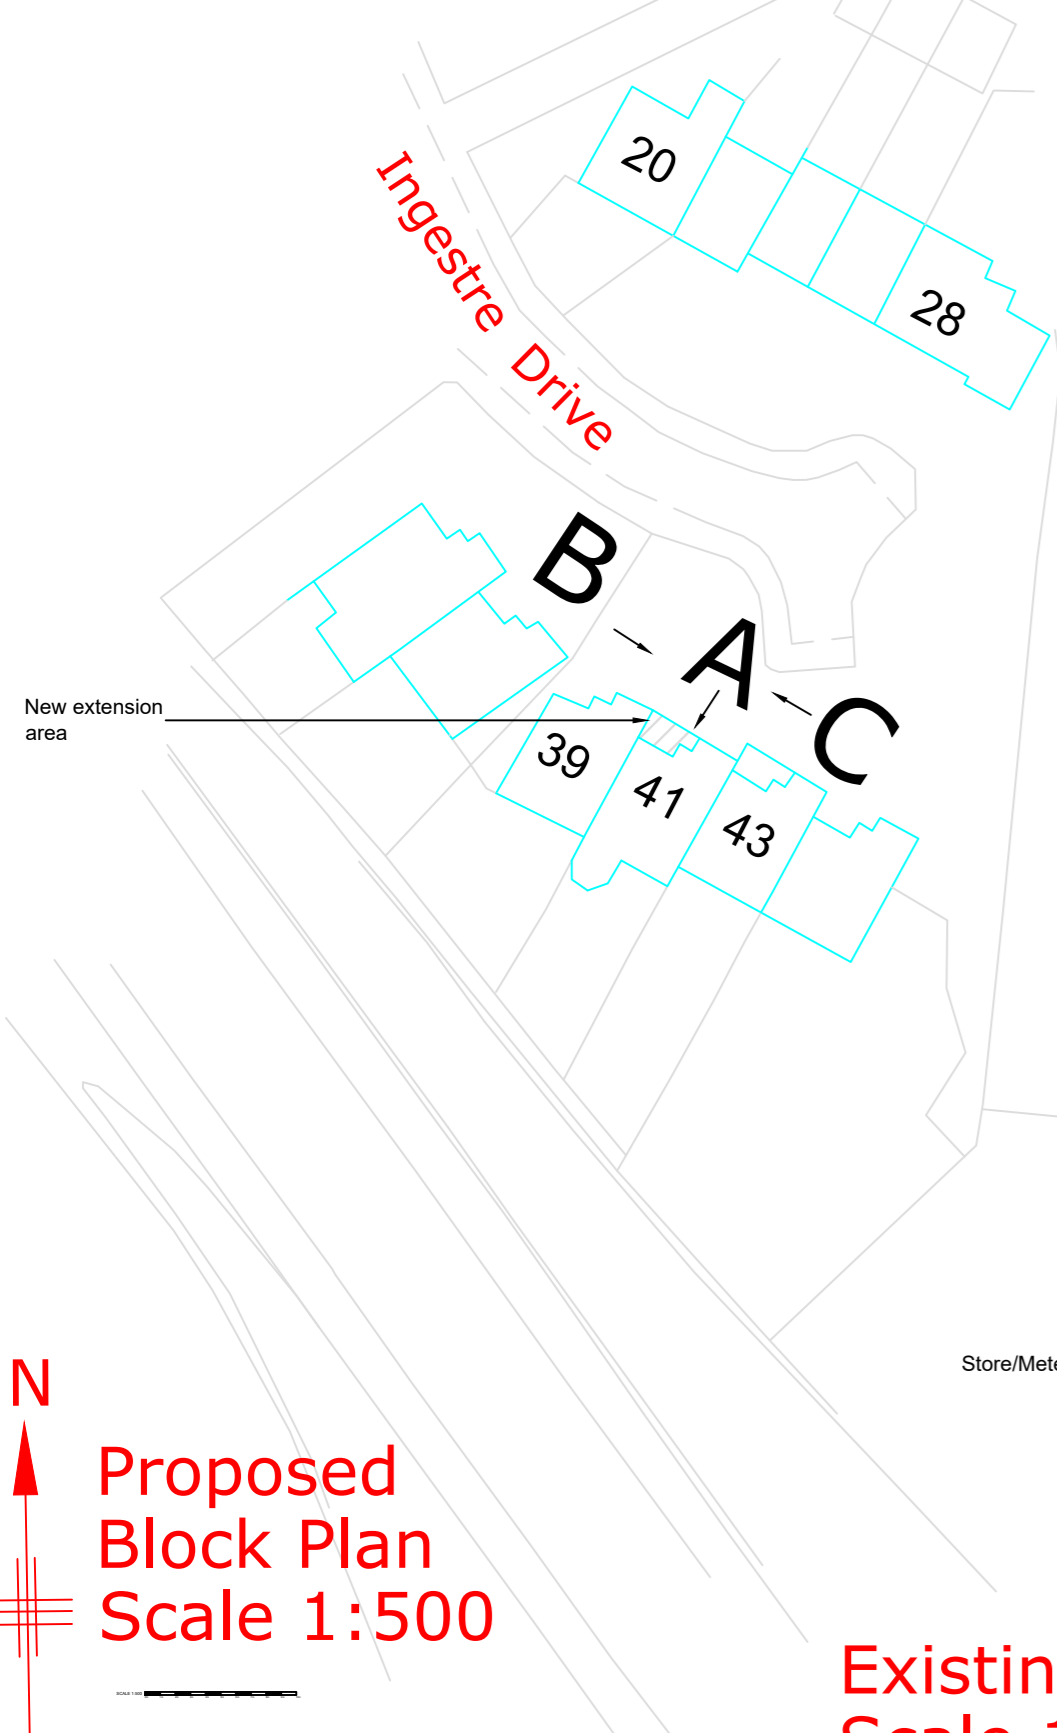


Proposed Block Plan Scale 1:500

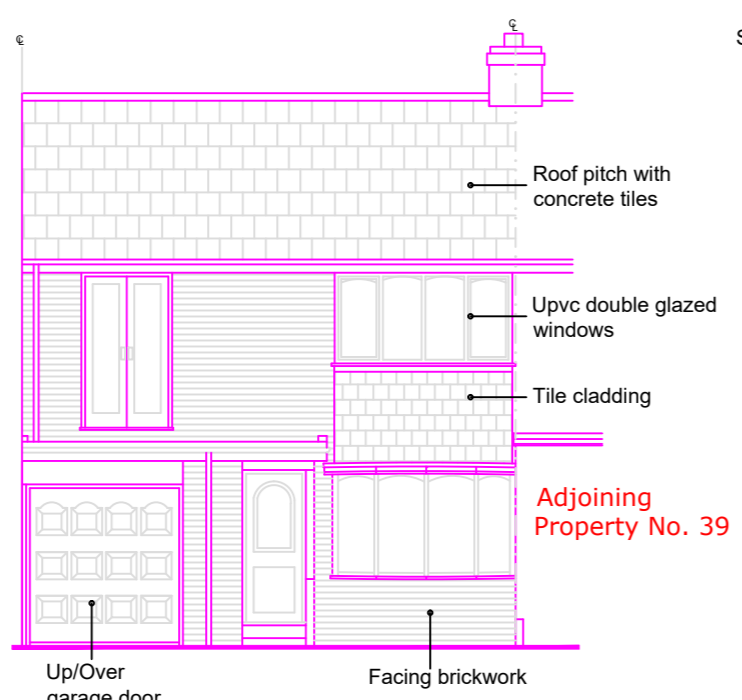


Existing Front Elevation 'A' Scale 1:100

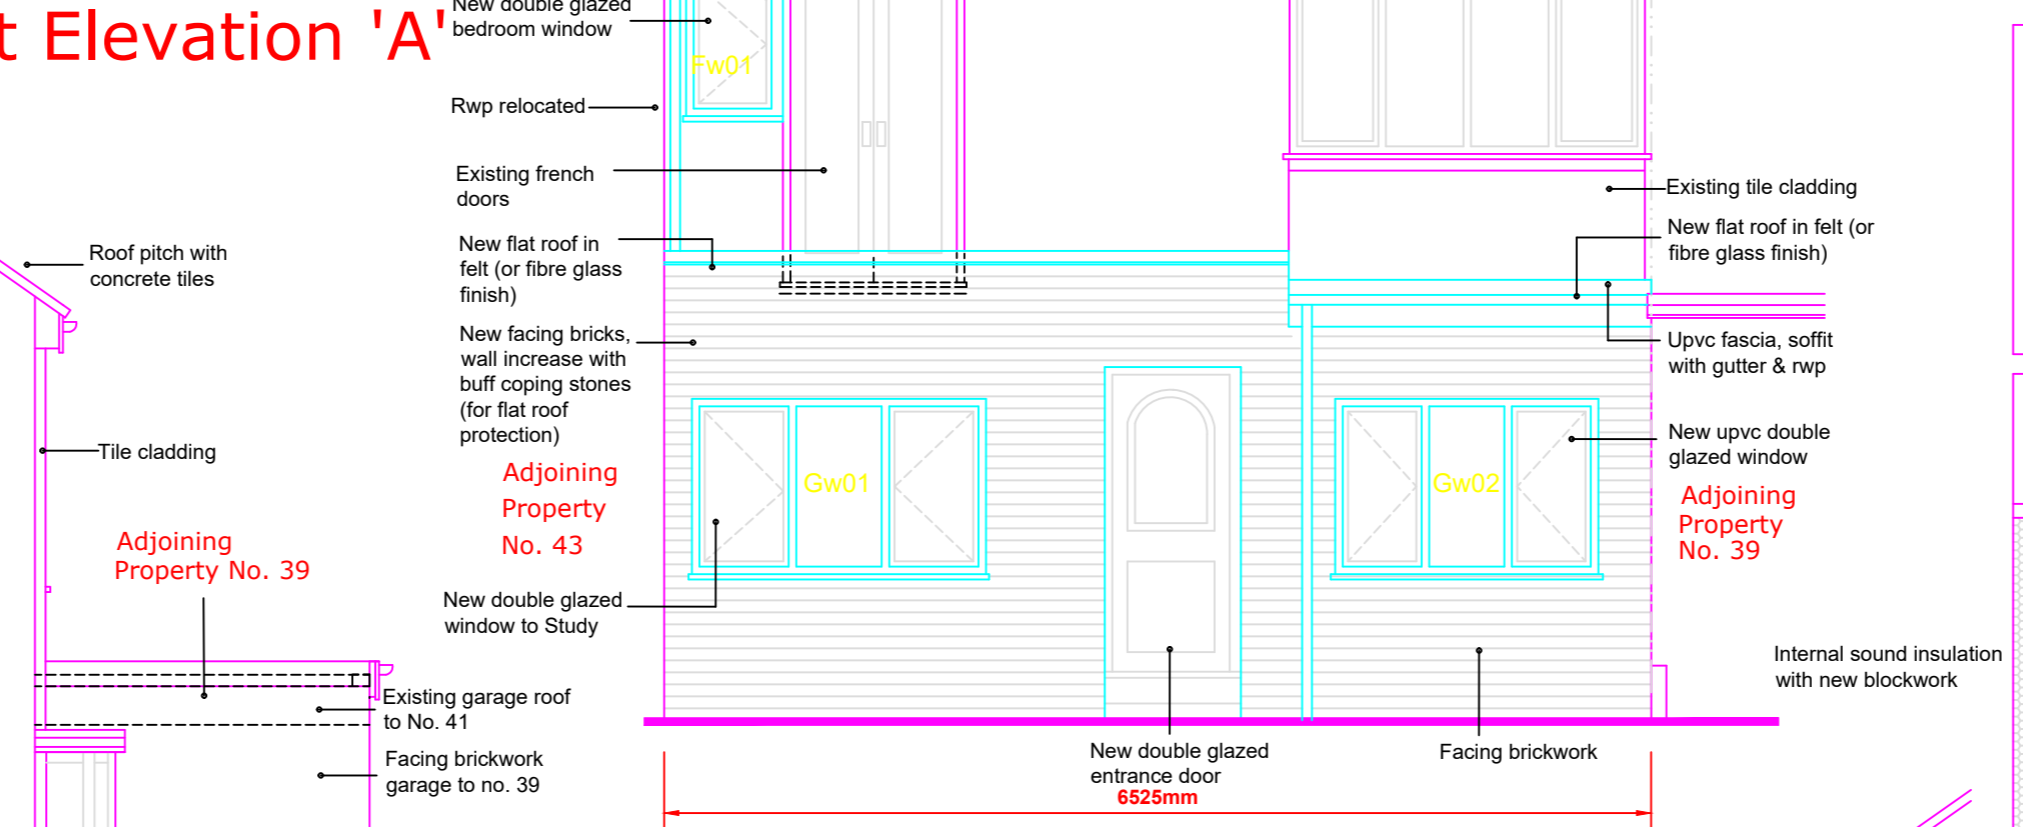


Proposed Front Elevation 'A' Scale 1:50

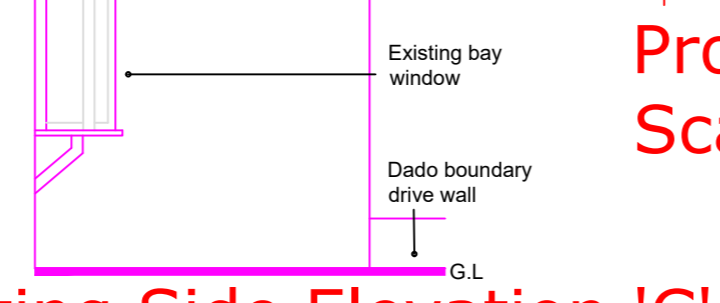


Existing Side Elevation 'C' Scale 1:50

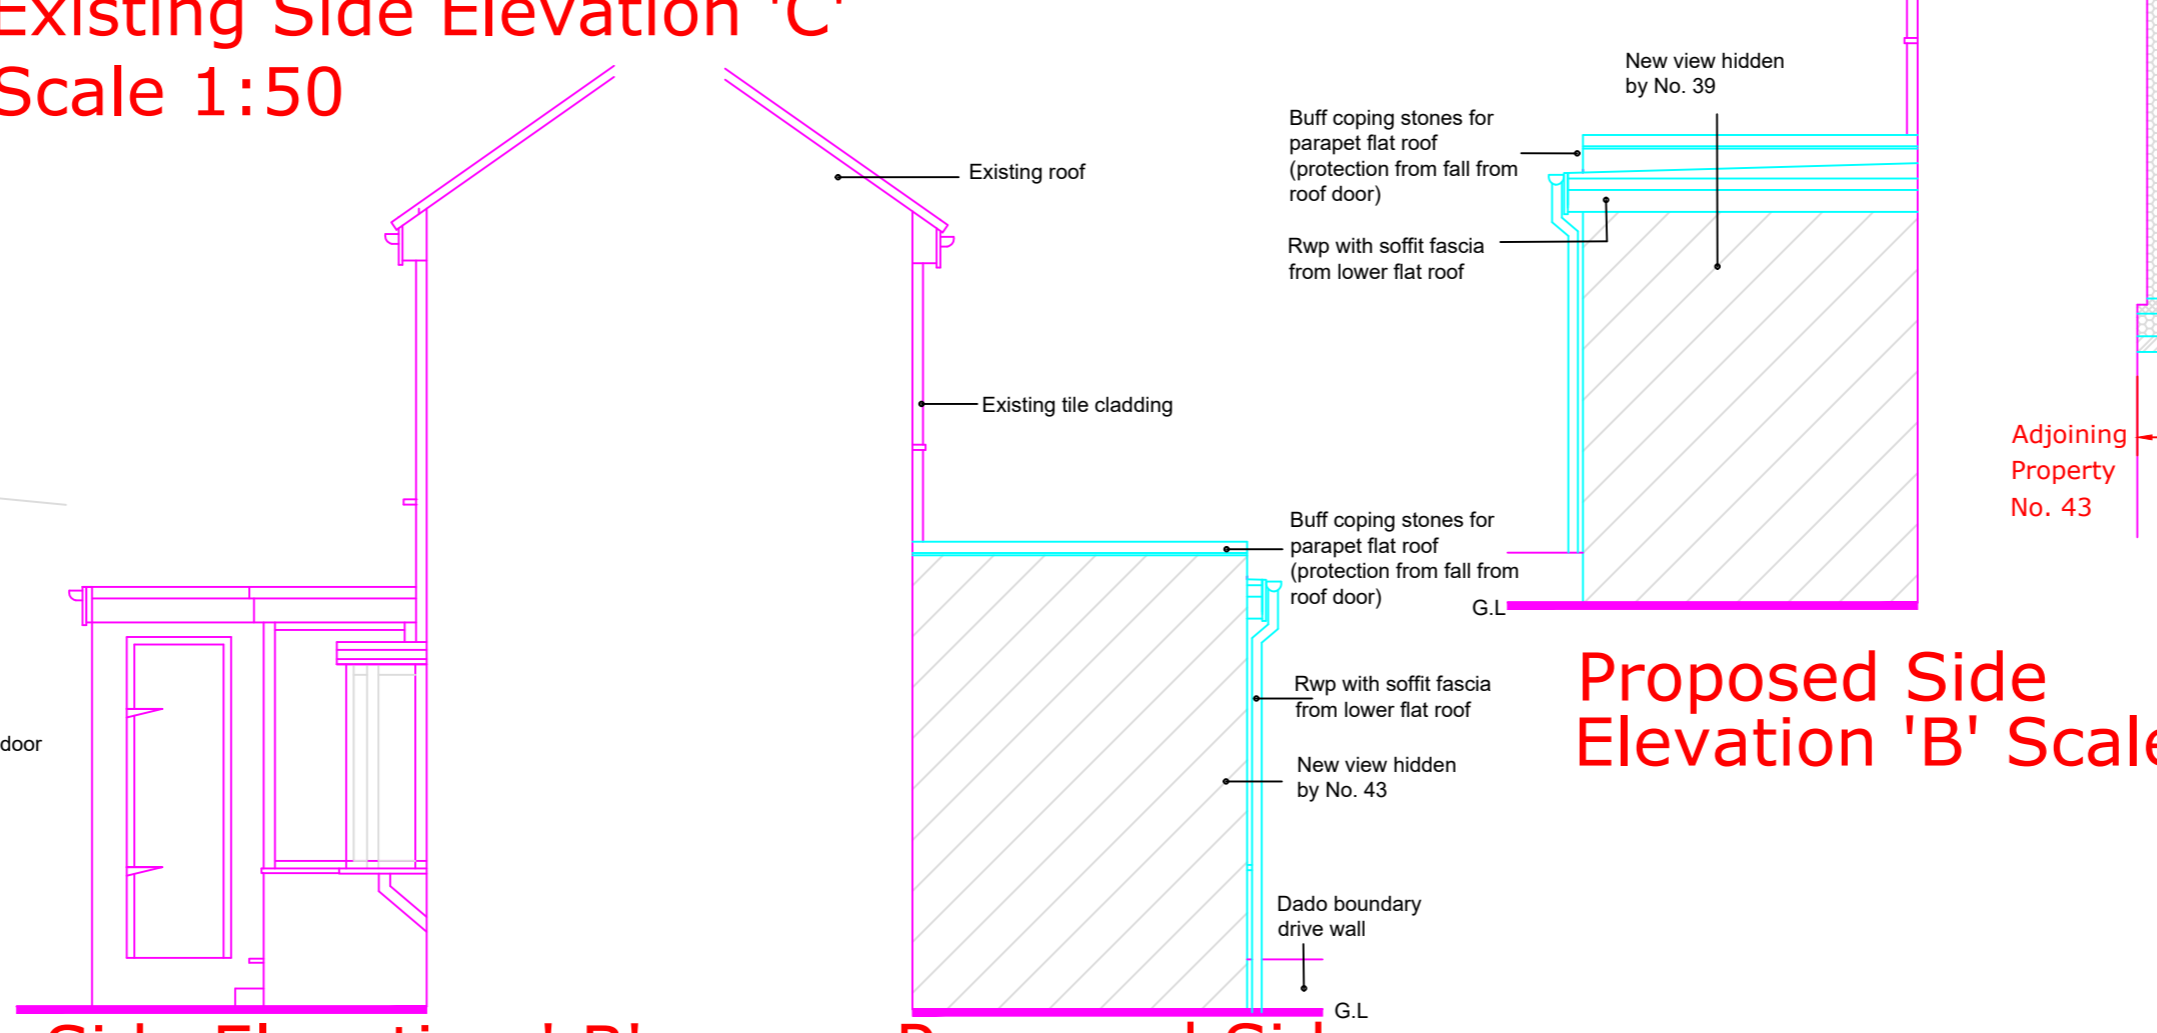

Proposed Side Elevation 'C' Scale 1:50

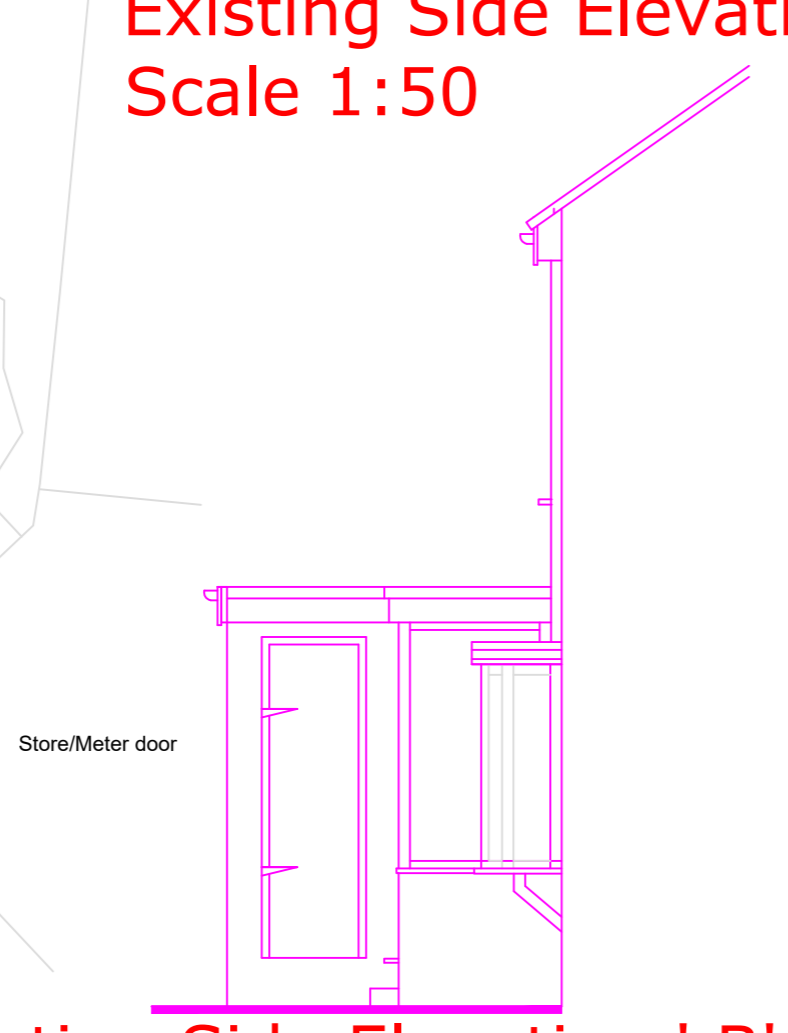

Existing Side Elevation 'B' Scale 1:50

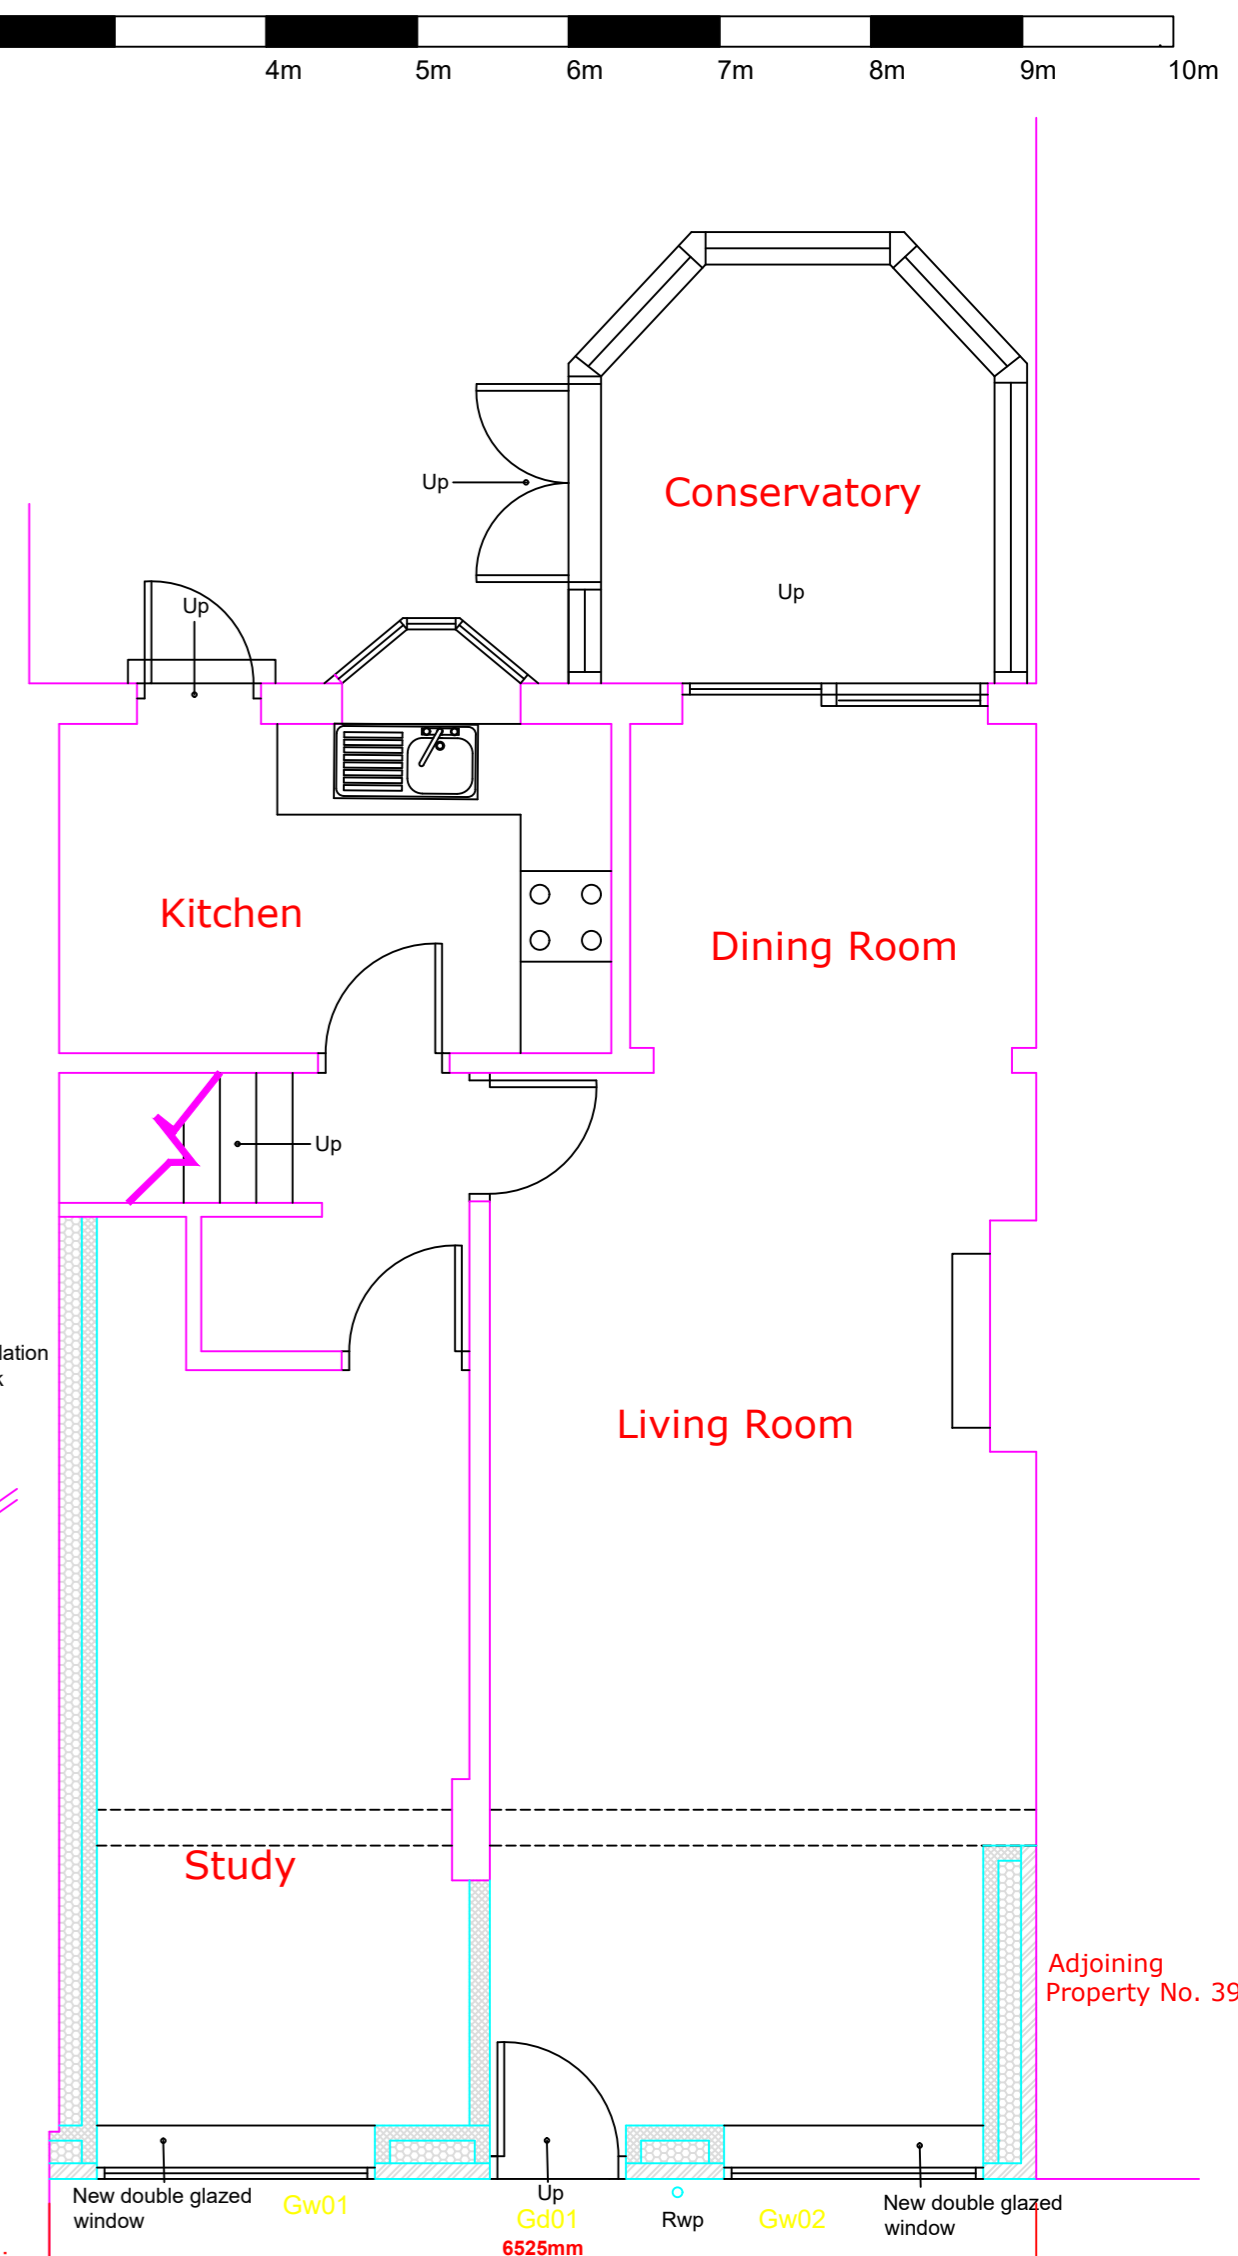

Proposed Ground Floor Scale 1:50

Proposed Side Elevation 'B' Scale 1:50

Ref.	Revision	Drawn By	Checked By
PROPOSED GARAGE CONVERSION & LIVING ROOM			
PLANNING PERMISSION: 41 Ingestre Drive, Great Barr Birmingham B43 6QW EXISTING / PROPOSED PLANS			
Scales: 1:50/1:100@A2			
Drawn by -		Checked by -	
Date: 09/11/2023			
Drawing No: ID46-10		Rev: -	