

LOCAL AUTHORITY ISSUE

CLIENT SUPPLIED SURVEY INFORMATION. ALL DIMENSIONS TO BE CHECKED PRIOR TO COMMENCEMENT AND ANY ANOMALIES TO BE NOTIFIED.

THE CLIENTS ATTENTION IS DRAWN TO THE CDM REGULATIONS AND PARTY WALL ACT.

THE CONTRACTOR IS TO PROVIDE TO THE CLIENT A HEALTH AND SAFETY PLAN FOR THE WORKS

APPROPRIATE ASBESTOS SURVEYS MUST BE UNDERTAKEN PRIOR TO COMMENCEMENT

NO MANHOLES WERE LIFTED THROUGH SURVEYING THE PROPERTY. CONTRACTOR IS REQUIRED TO INSPECT DRAINAGE SYSTEM TO CHECK THEY WORK PRIOR TO COMMENCEMENT

- 1 Do not scale off this drawing.
- 2 Any discrepancies to be referred to the Architect.
- 3 This drawing is to be read in conjunction with all relevant specifications and other drawings issued by the Architect, and other specialists.
- 4 This drawing is copyright and is not to be reproduced without RRA permission.
- 5 IF IN DOUBT, ASK.



NOTE:

STRUCTURAL INFORMATION INDICATIVE ONLY, SHOWN FOR CO-ORDINATION PURPOSES. FURTHER DEVELOPMENT MAY BE REQUIRED. PLEASE REFER TO STRUCTURAL ENGINEER'S INFORMATION.

CERTIFICATES TO BE PROVIDED ON COMPLETION



DO NOT RELY ON DIMENSIONS

- 01 Timber Cladding
- 02 New Signage
- 03 New powder coated aluminium doors TBC
- 04 Lift to specialist details
- 05 Glass balustrade
- 06 Fixed canopy area
- 07 Roof to remain as existing

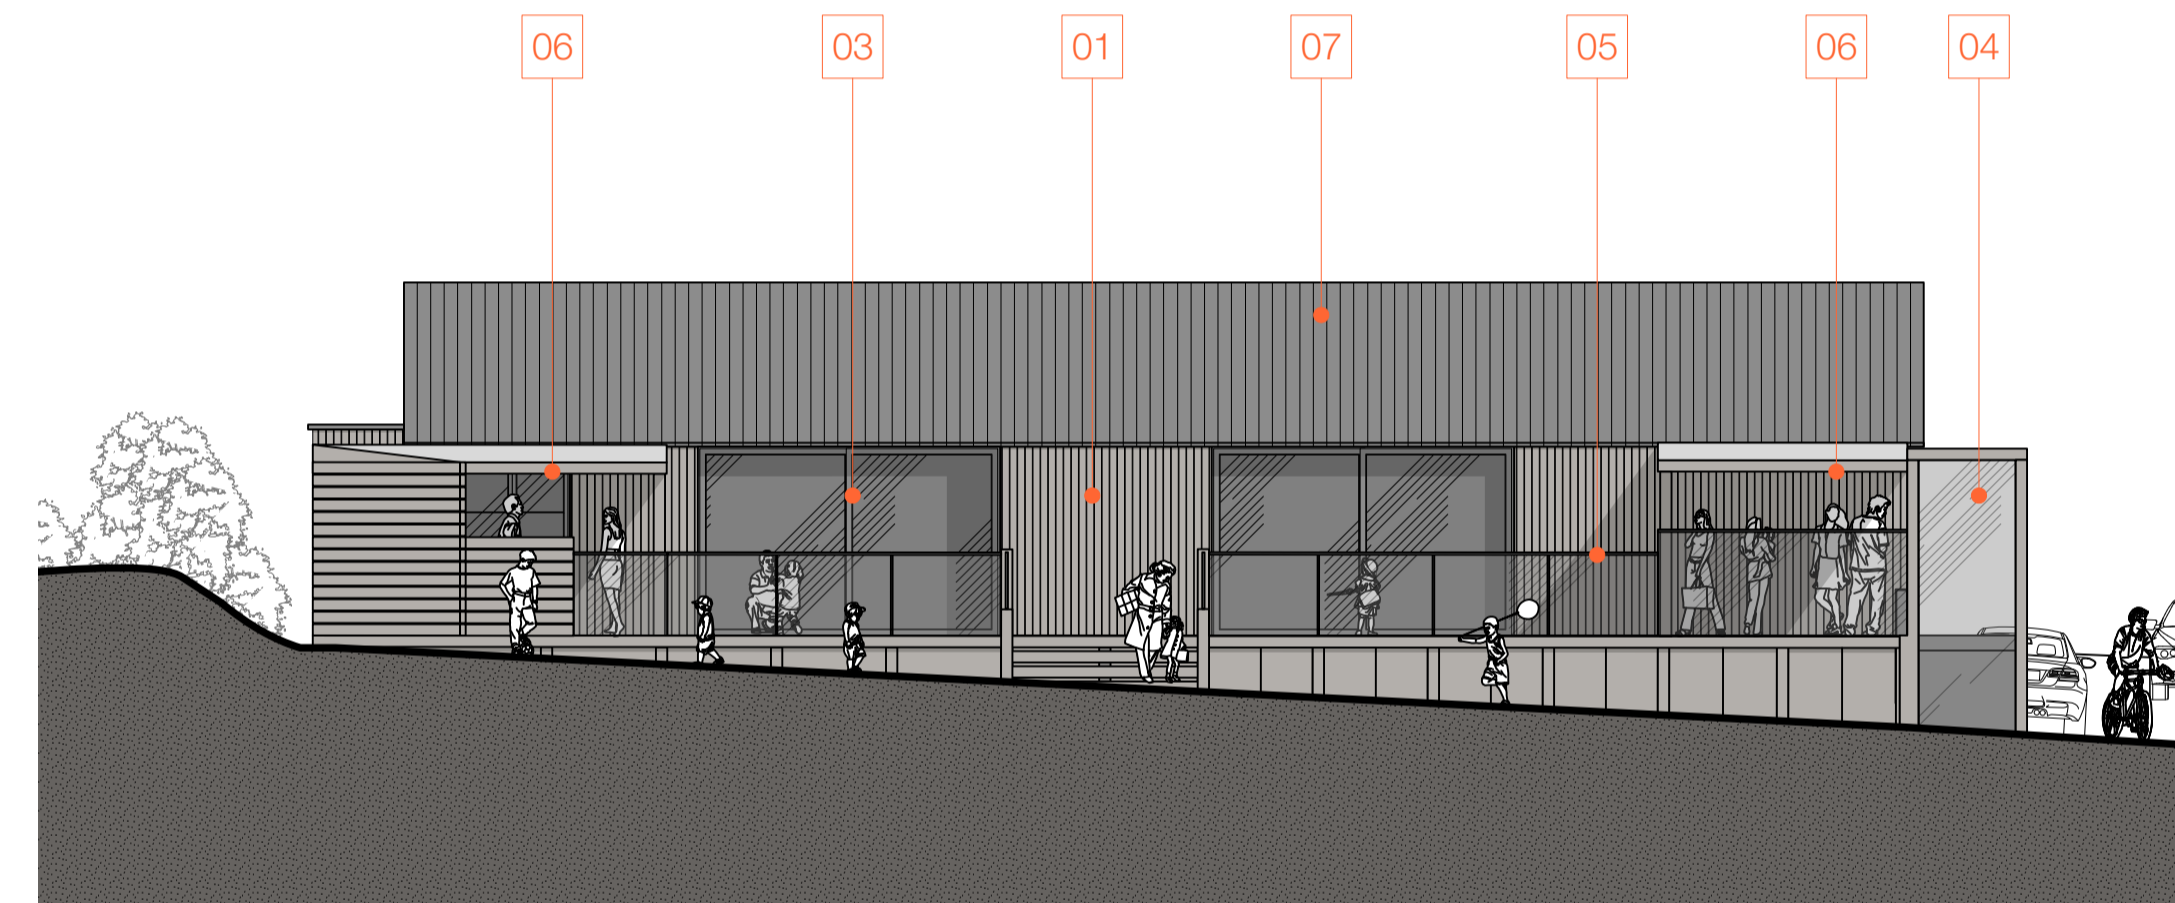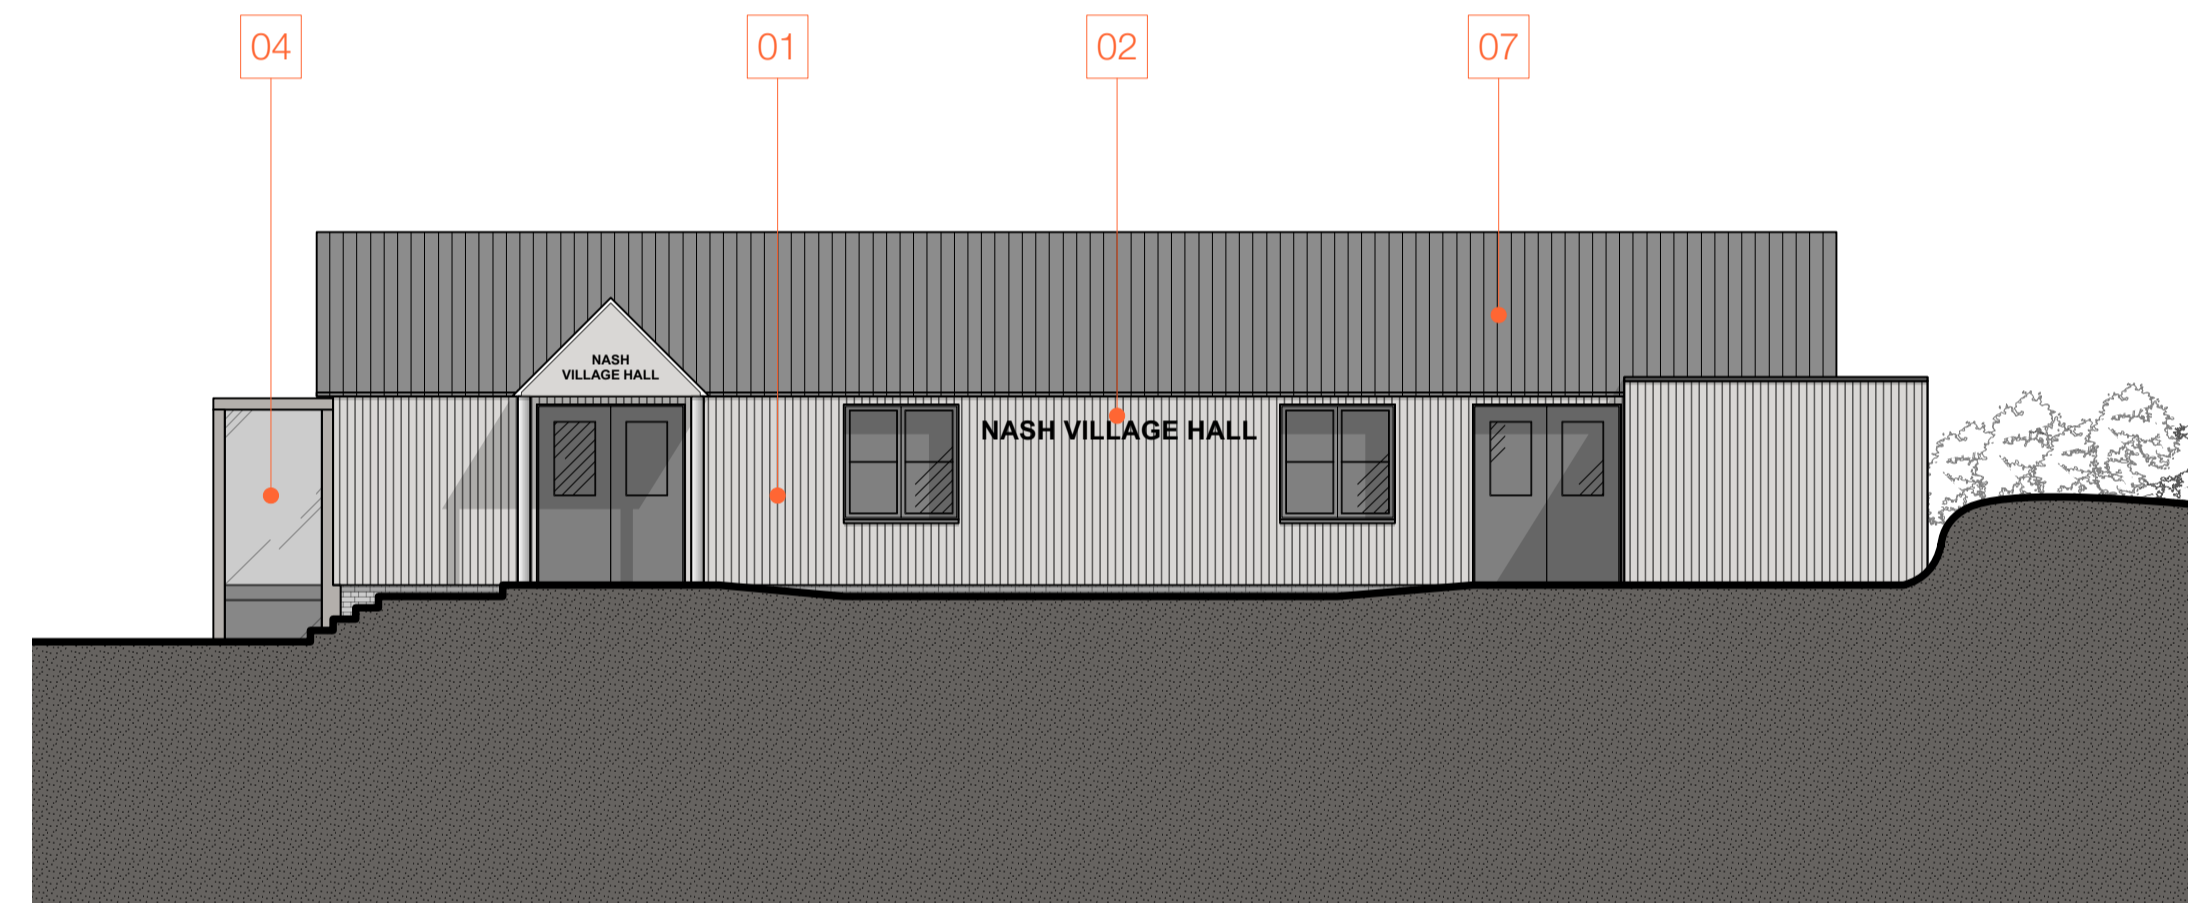

2 Proposed East Elevation
Scale: 1:100

3 Proposed West Elevation
Scale: 1:100

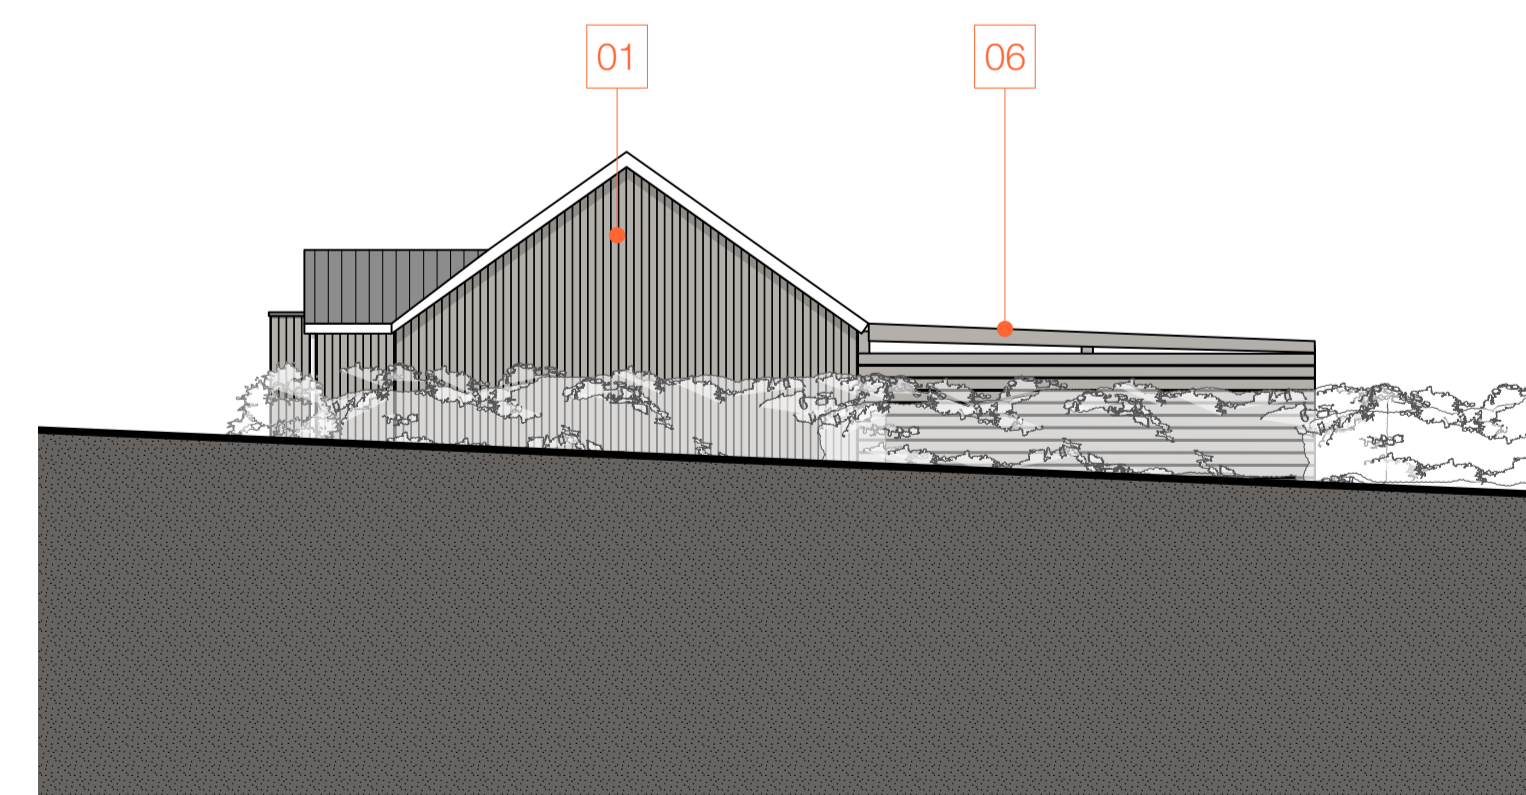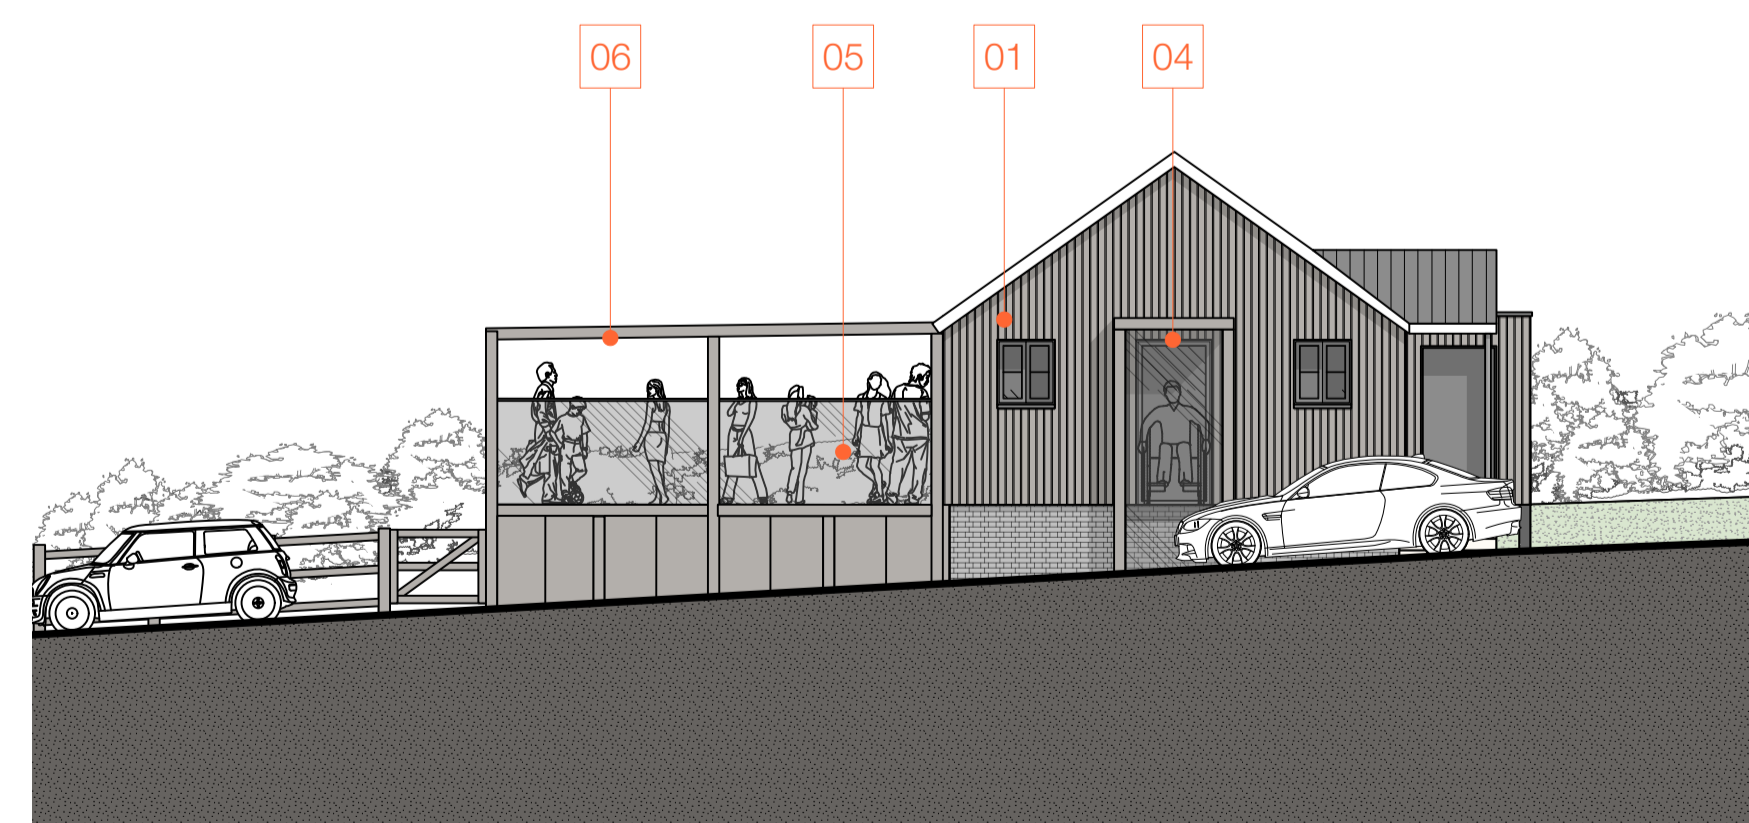

4 Proposed North Elevation
Scale: 1:100

5 Proposed South Elevation
Scale: 1:100

Revision	Description	Date	Check	Rev



RRA Architects Ltd
 Ludlow Mascal Centre
 Lower Galdelord
 Ludlow, Shropshire
 SY8 1RZ
 T 01854 519 747
 E enquiries@rraarchitects.com

16 Royal Crescent
 Cheltenham
 Gloucestershire
 GL50 3DA

www.rraarchitects.com

London T 0203 130 0398
 Hereford T 01432 278 707
 Ludlow T 01584 519 747
 Gloucestershire T 01242 269374

Client :

Mr R Hunt

Project :

Nash Village Hall, Clee Hill Road,
 Nash, Ludlow, SY8 3AL

Drawing Title :

Proposed Elevations

Status SKETCH	Date 06/06/2023	Drawn By OS
Drawing No. 4530 P(2) 02	Revision	Scale AS SHOWN