


NOTES
 The Contractor is to check all dimensions and conditions on site before commencing. Do not scale from this drawing. Refer to SE DWGS. Comply with all Statutory Requirements

3a

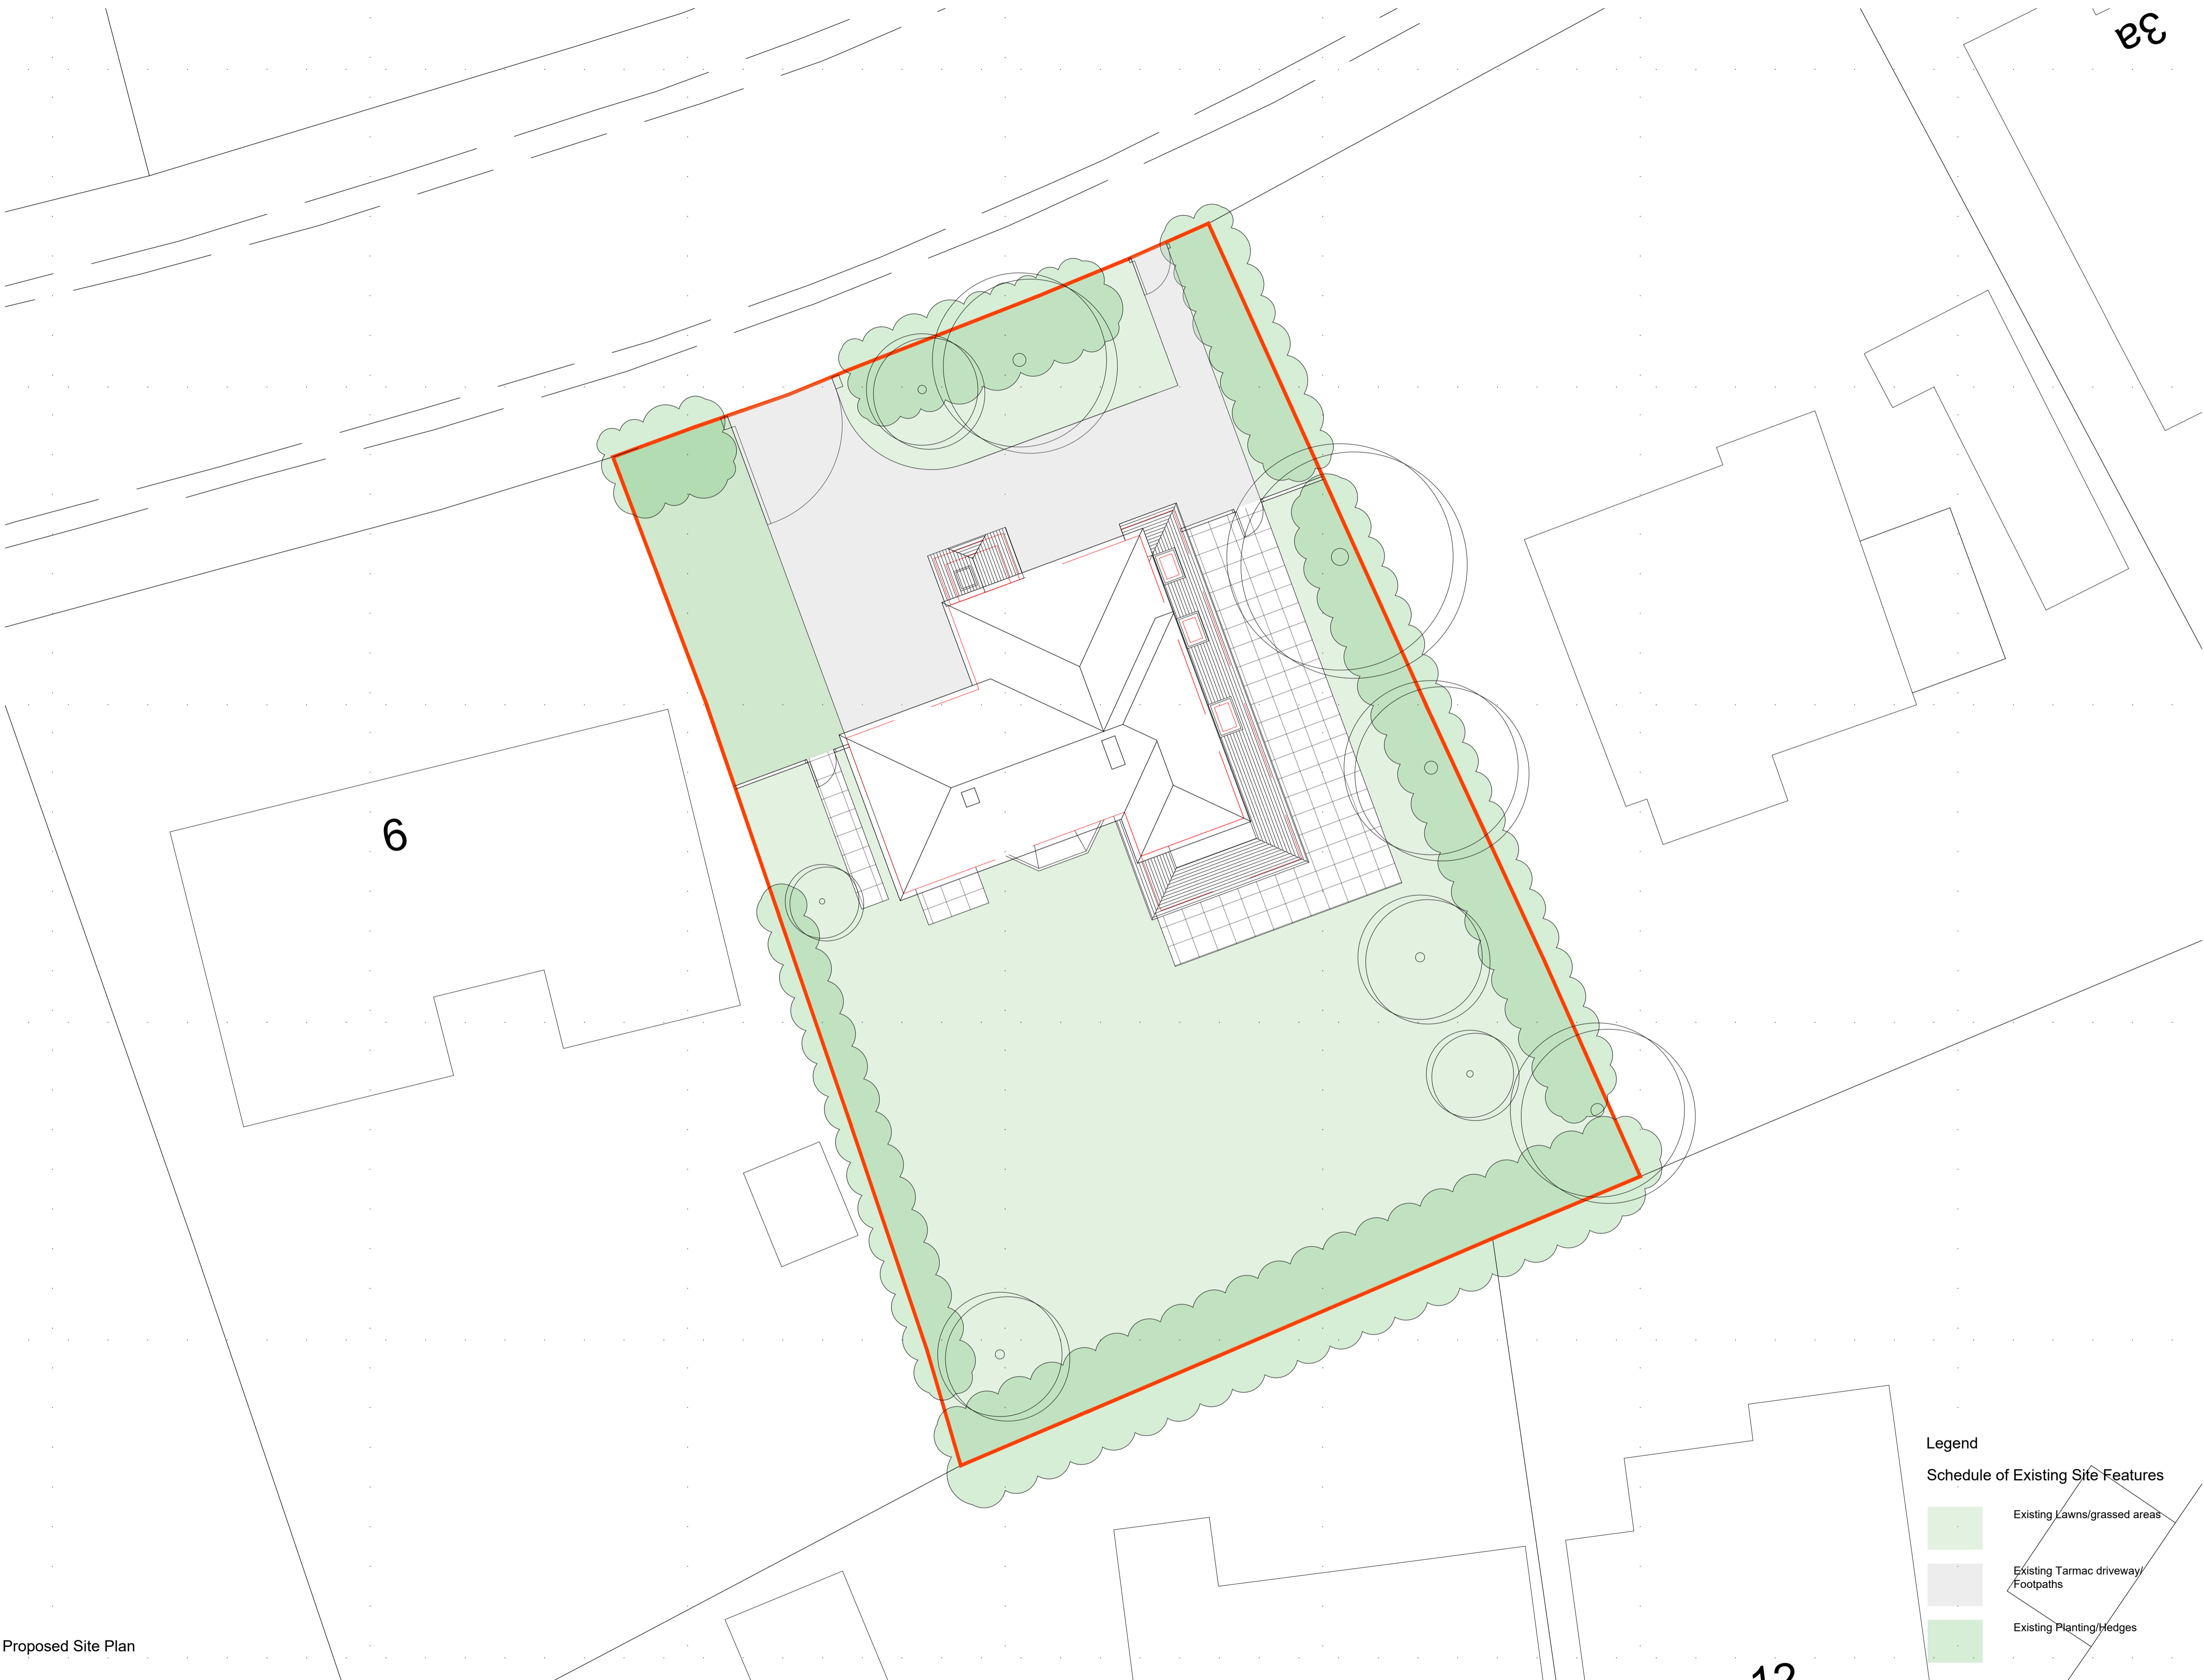

6

12

Proposed Site Plan
 0 5 10m
 SCALE: 1/ 100 @ A1

Legend
 Schedule of Existing Site Features

- Existing Lawns/grassed areas
- Existing Tarmac driveway/Footpaths
- Existing Planting/Hedges

Rev A Planning Issue JL 041223

| Rev | Description | By | Date |
|-----|-------------|----|------|
| | | | |

Client
Taysir and Claire Dabbagh

Job
Chestnut Avenue, Barton on Sea

Drawing
Proposed Site Plan

| | | |
|---------------------------------------|------------|------------|
| <input type="checkbox"/> Feasibility | Scale | 1:100 @ A1 |
| <input type="checkbox"/> Design | Sheet | JL |
| <input type="checkbox"/> Tender | Checked | DL |
| <input type="checkbox"/> Contract | Issue Date | Oct 23 |
| <input type="checkbox"/> Construction | Drg. No. | 109 PL-10 |
| <input type="checkbox"/> As Built | | A |

2 LOCKWOOD

2 Lockwood Architects Ltd
 Red Gables Nags Head Lane Great Missenden HP16 0HG

DL 07957 290 764
 JL 07990 522 513

info@2lockwood.com
 www.2lockwood.com