



NOTES
 The Contractor is to check all dimensions and conditions on site before commencing. Do not scale from this drawing. Refer to SE DWGS
 Comply with all Statutory Requirements

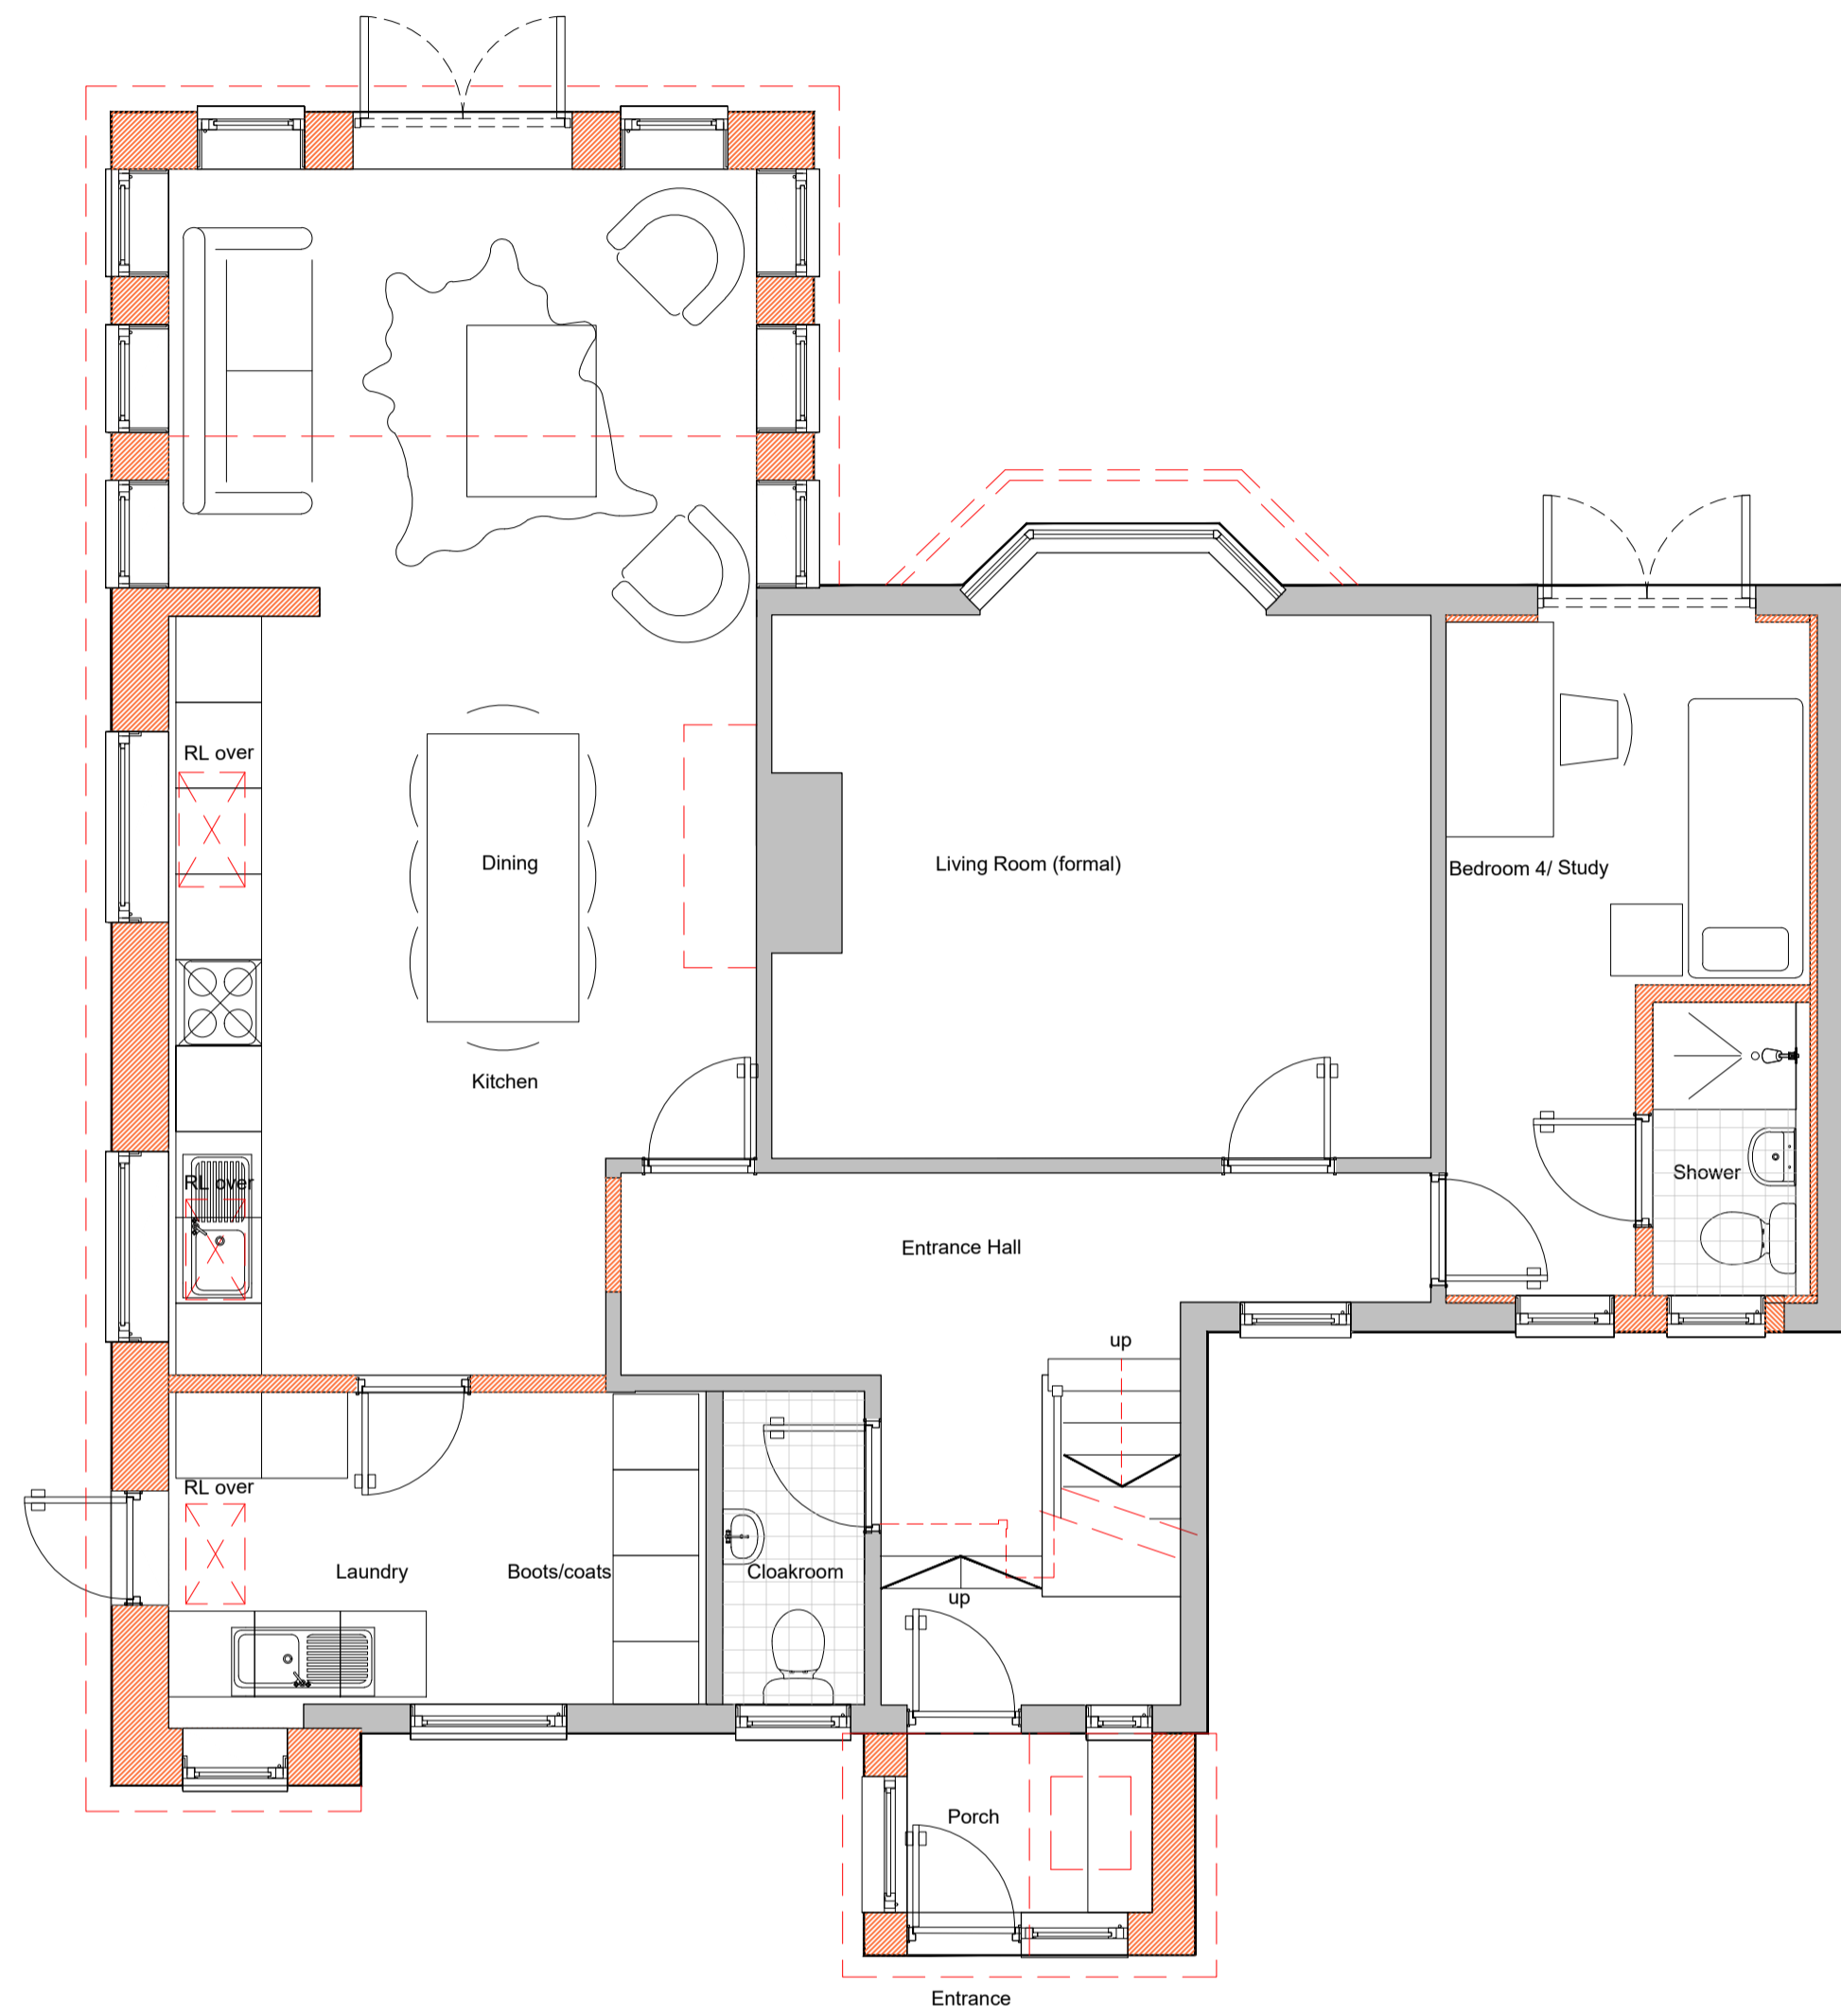

Proposed Ground Floor Plan

0 1 5m
 SCALE: 1/ 50 @ A1

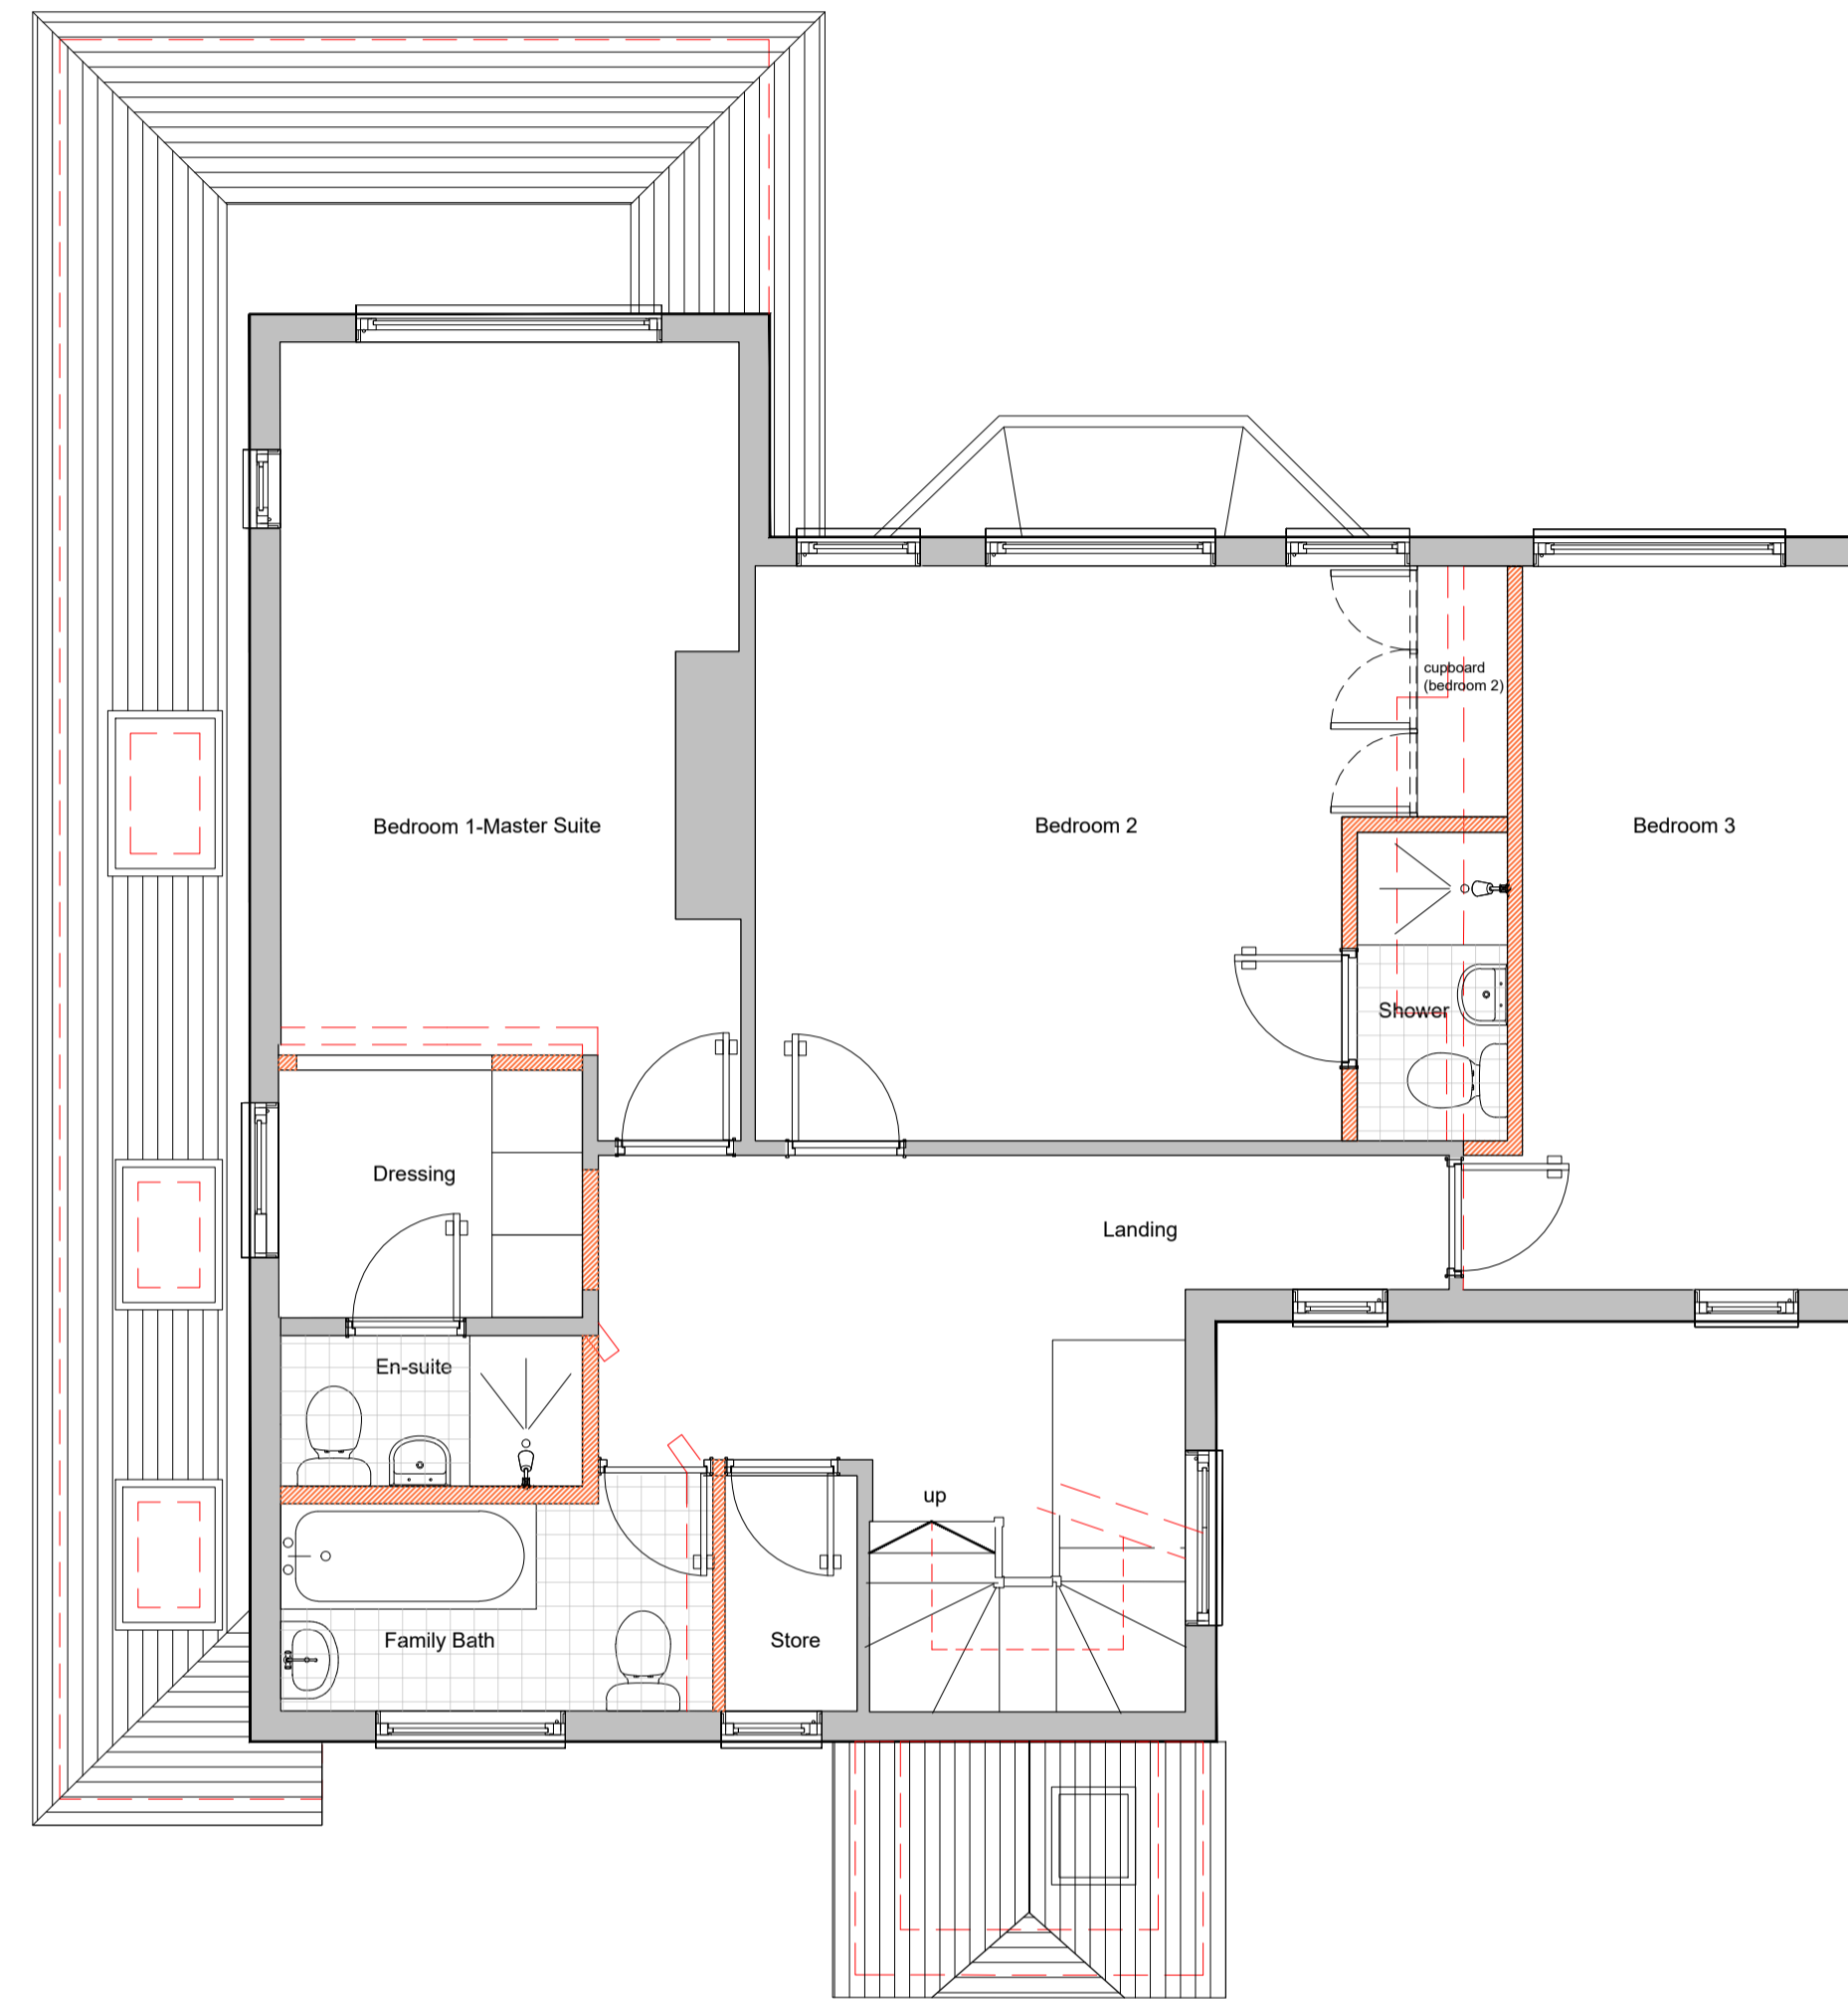

Proposed First Floor Plan

Legend
 New Walls [Orange Box]
 Existing Walls [Grey Box]

Rev D	Planning Issue	JL	041223
Rev C	General Amendments	JL	221123
Rev B	Cupboard added to Bed 2	JL	111023
Rev A	Updates to Client amendments	JL	061023

Rev	Description	By	Date
-----	-------------	----	------

Client
Taysir and Claire Dabbagh

Job
7 Chestnut Avenue, Barton on Sea

Drawing
Proposed Floor Plans

<input type="checkbox"/> Feasibility	Scale	1:50@A1
<input type="checkbox"/> Design	Sheet	JL
<input type="checkbox"/> Tender	Checked	DL
<input type="checkbox"/> Contract	Issue Date	Aug 23
<input type="checkbox"/> Construction	Drg. No.	109 PL-11
<input type="checkbox"/> As Built		D

2 LOCKWOOD

2 Lockwood Architects Ltd
 Red Gables Nags Head Lane Great Missenden HP16 0HG

DL 07957 290 764
 JL 07990 522 513

info@2lockwood.com
 www.2lockwood.com