



NOTES
 The Contractor is to check all dimensions and conditions on site before commencing. Do not scale from this drawing. Refer to SE DWGS
 Comply with all Statutory Requirements

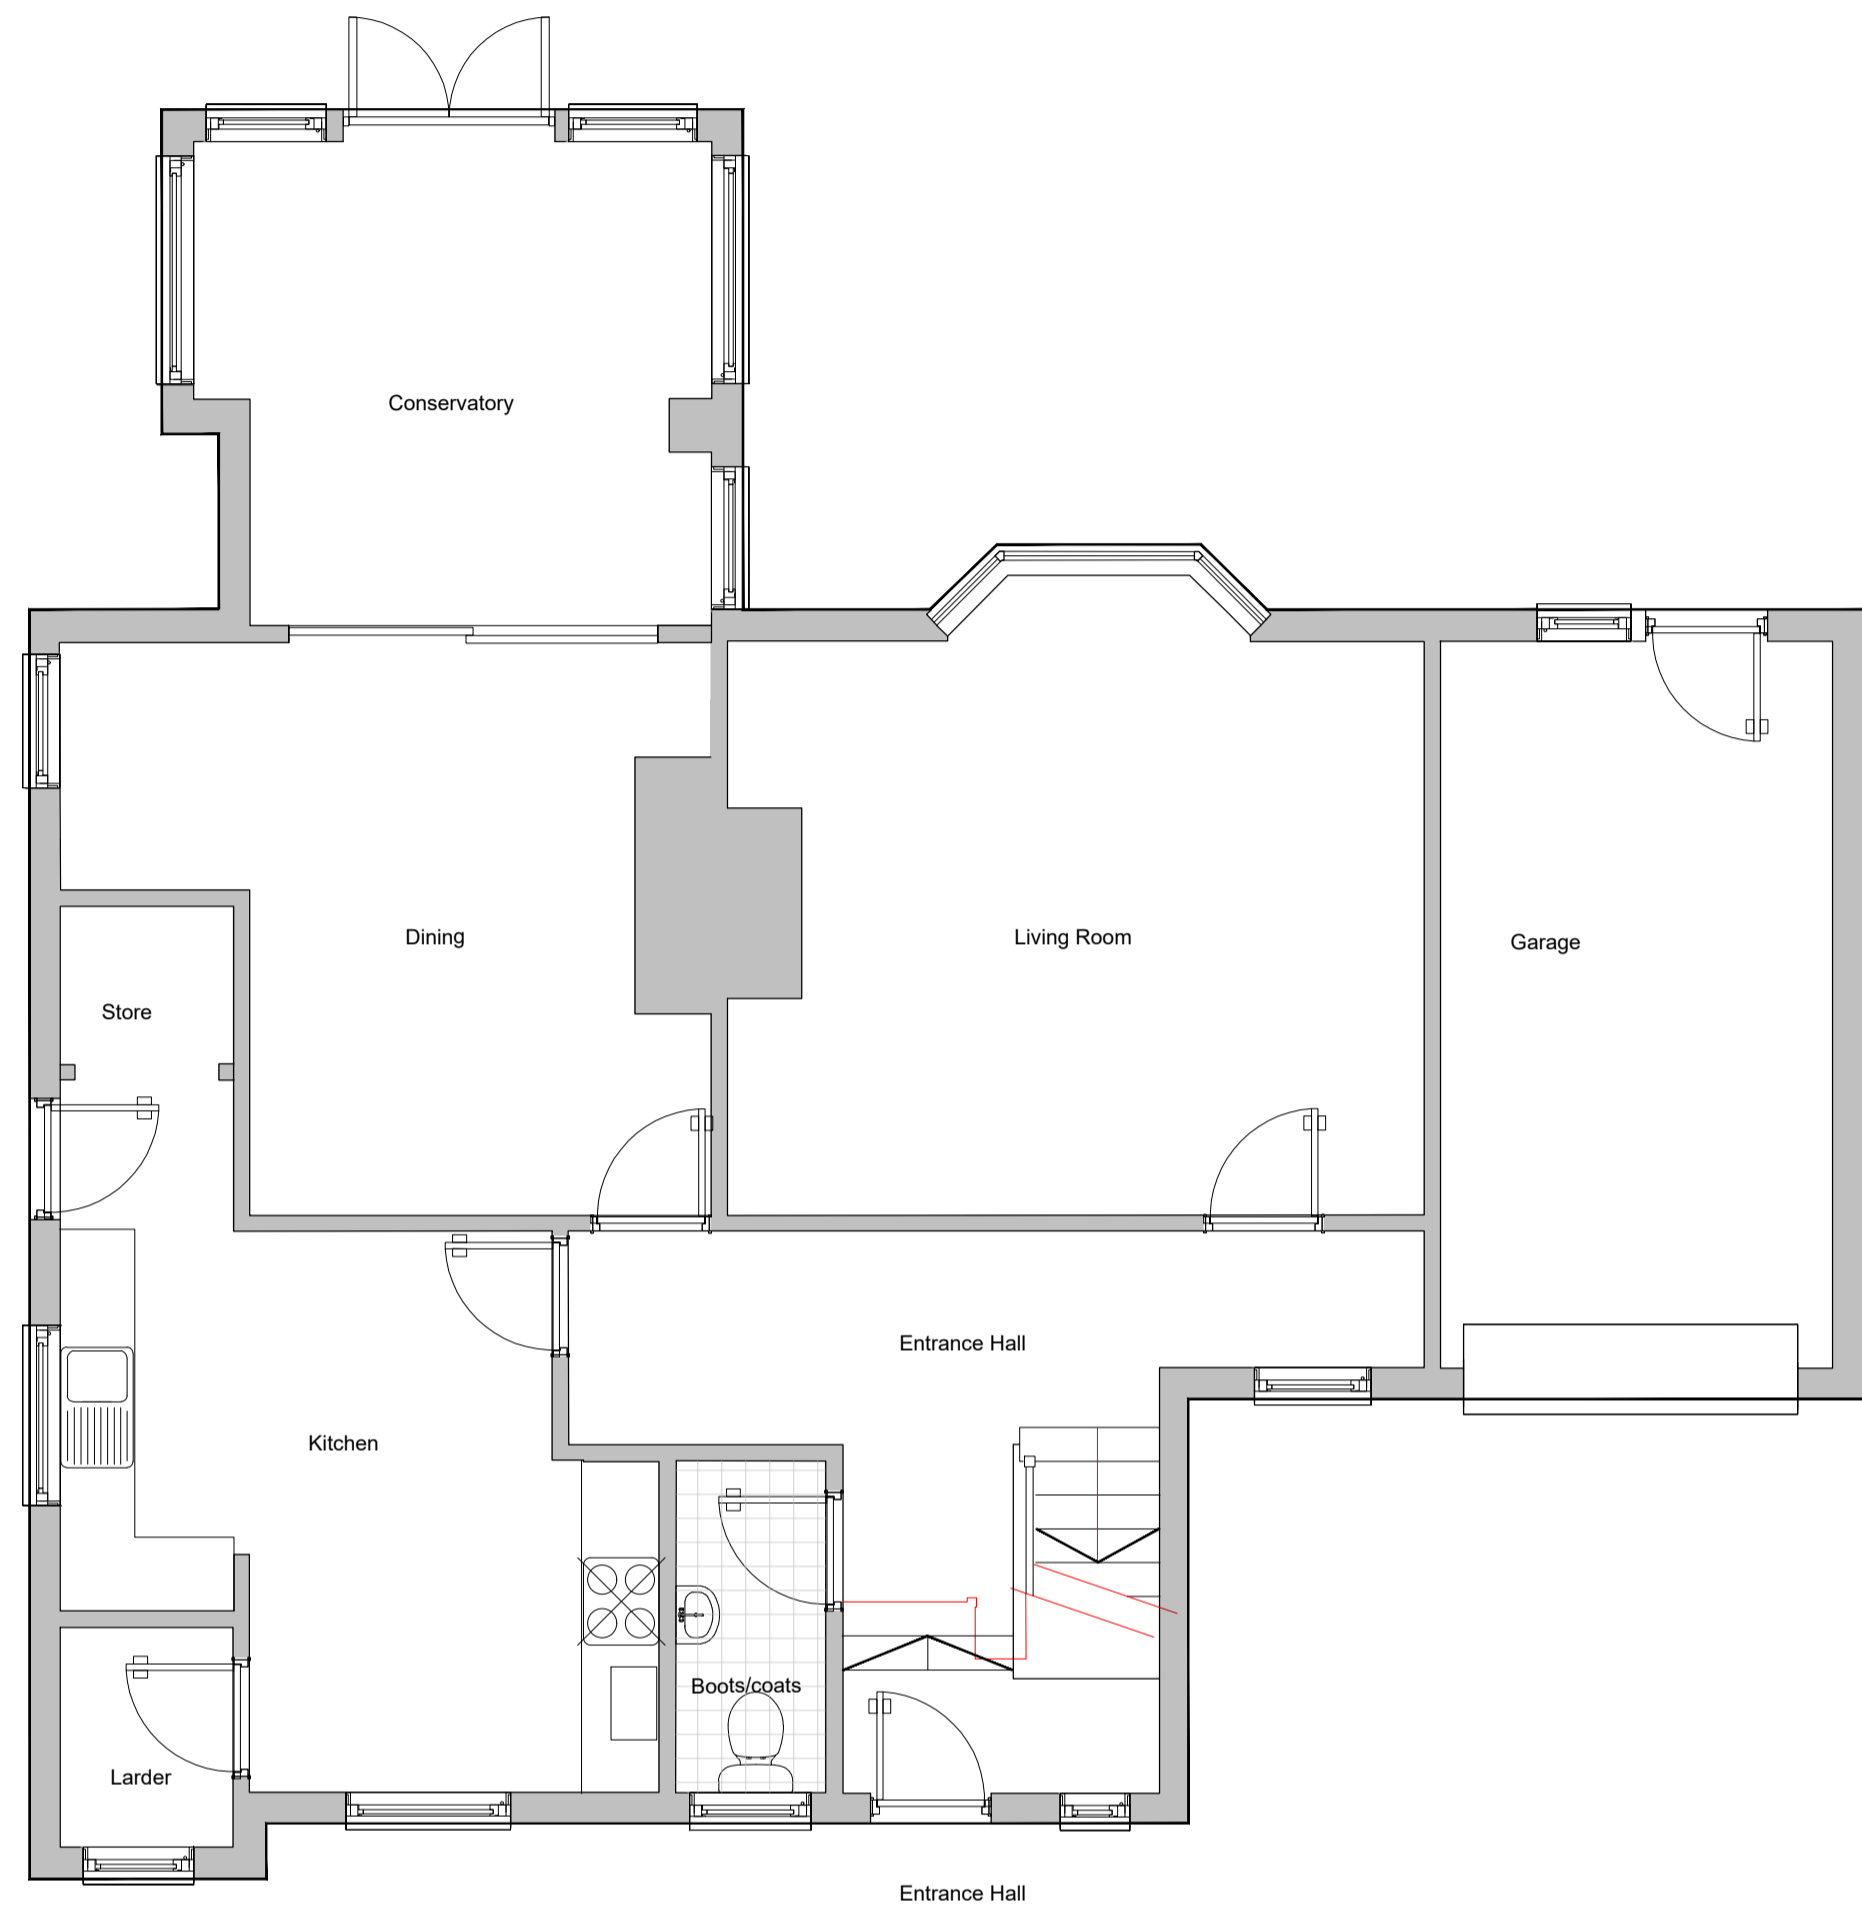

Existing Ground Floor Plan

0 1 5m
 SCALE: 1/ 50 @ A1

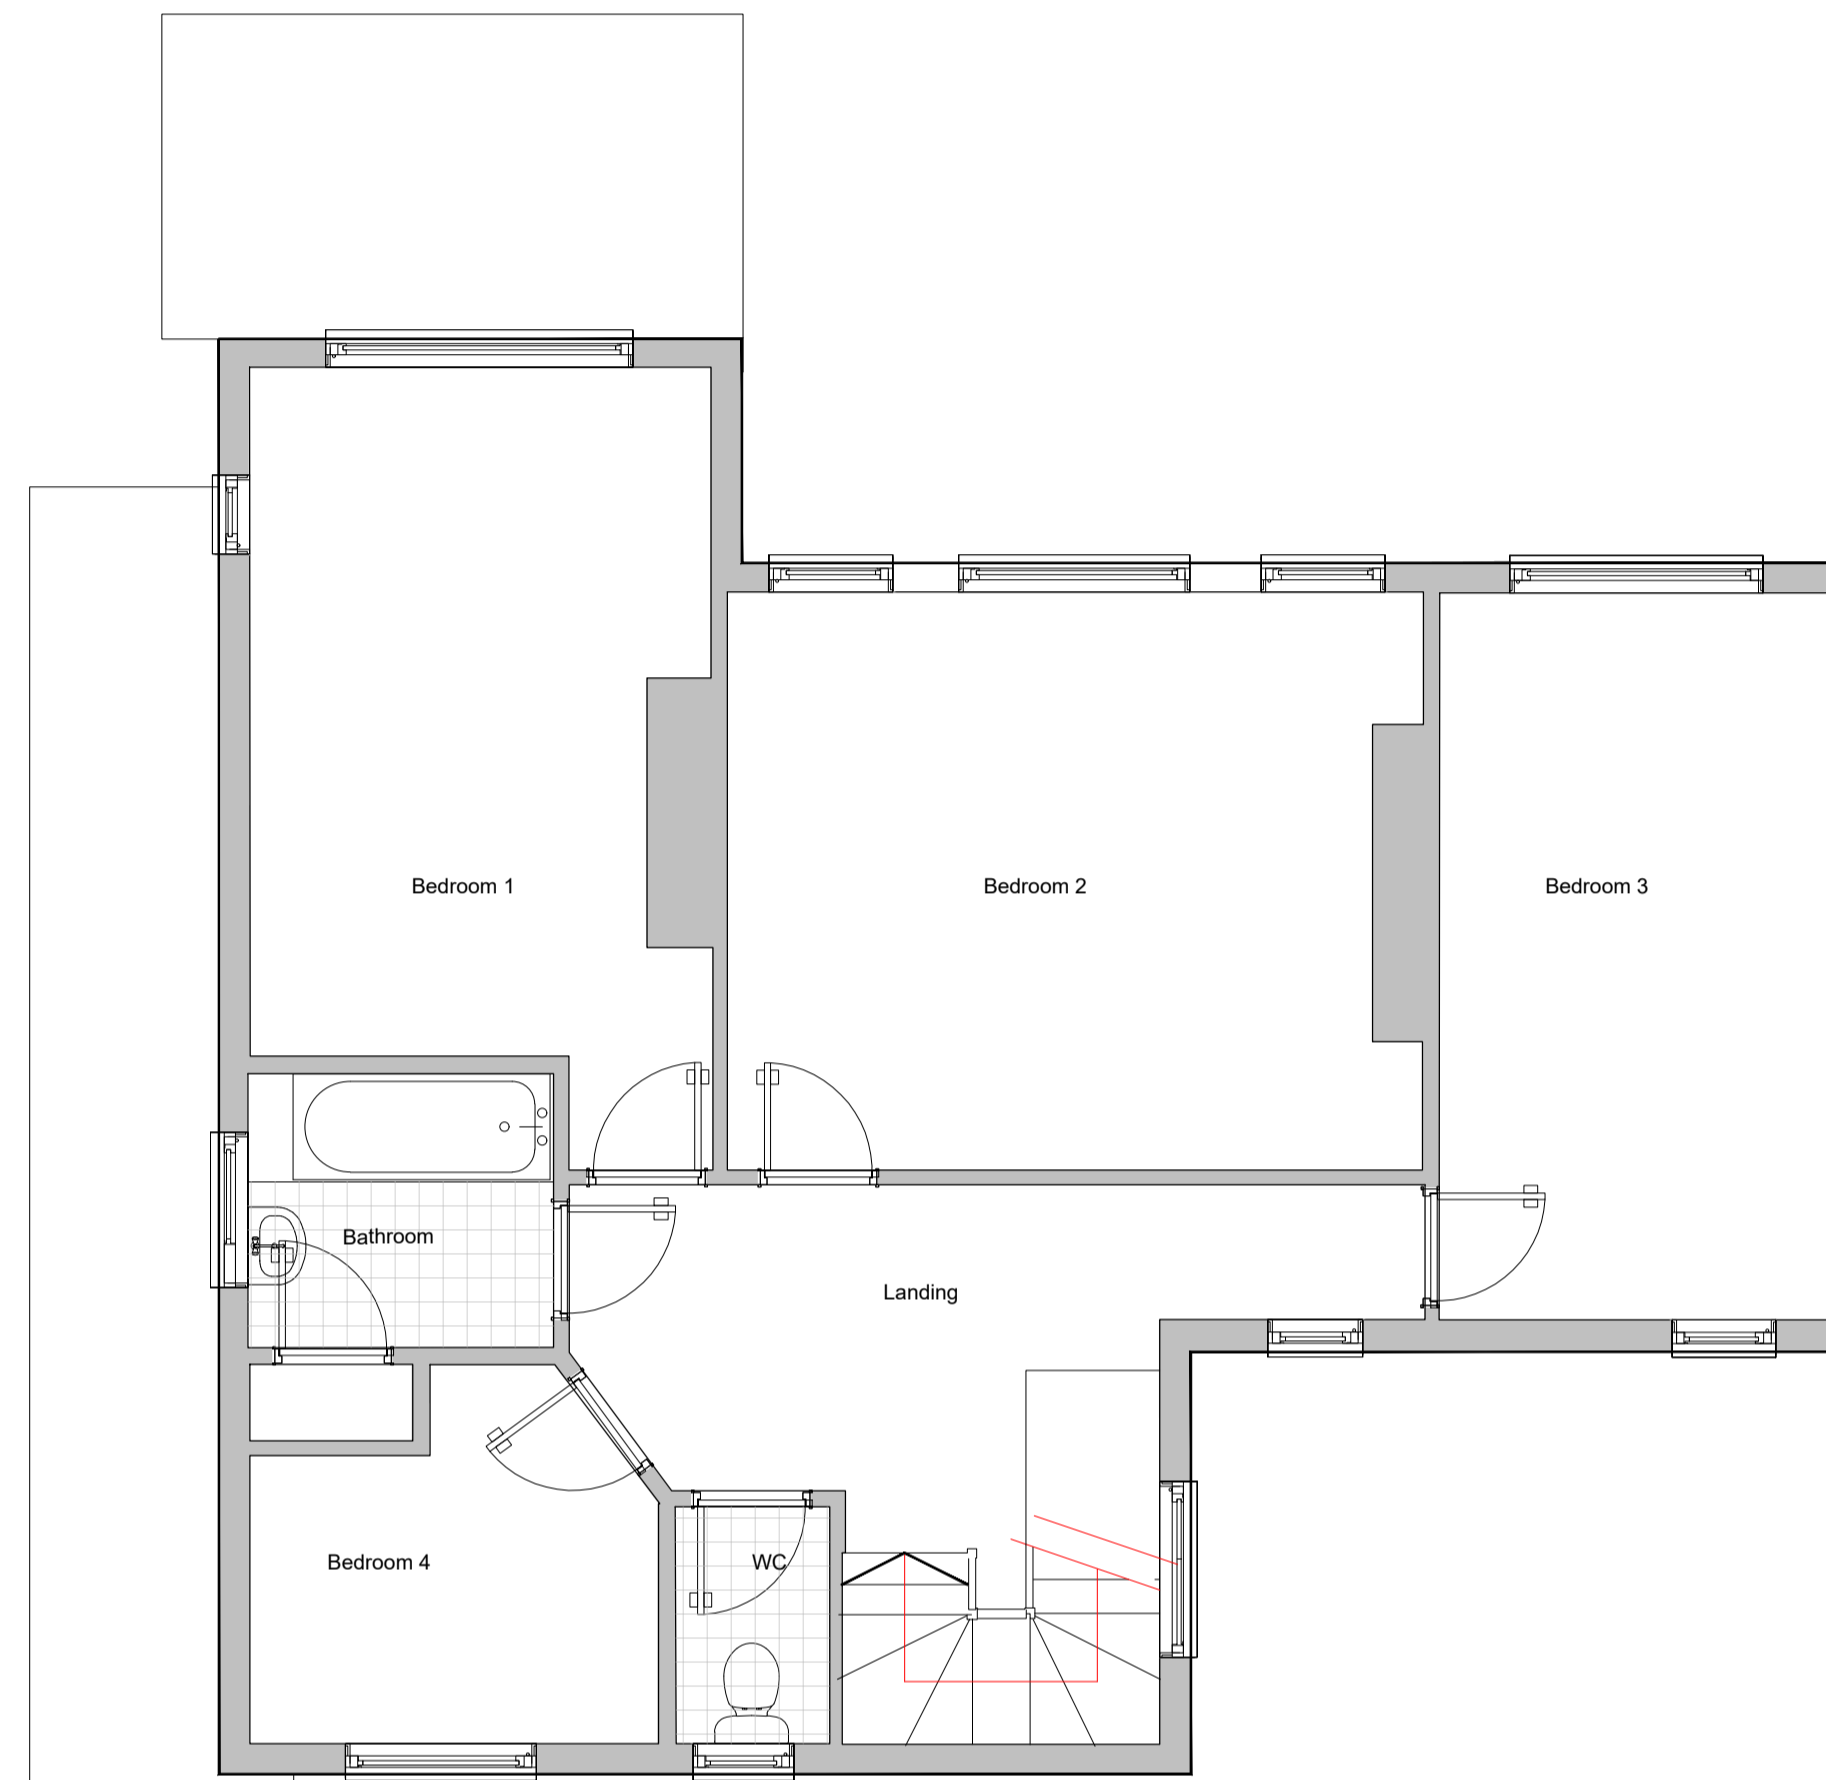

Existing First Floor Plan

Rev	Description	By	Date
Client			
Taysir and Claire Dabbagh			
Job			
7 Chestnut Avenue, Barton on Sea			
Drawing			
Existing Floor Plans			
<input type="checkbox"/> Feasibility	Scale	1:50@A1	
<input type="checkbox"/> Design	Sheet	JL	
<input type="checkbox"/> Tender	Checked	DL	
<input type="checkbox"/> Contract	Issue Date	Aug 23	Rev
<input type="checkbox"/> Construction	Drg. No.	109	PL-01
<input type="checkbox"/> As Built			

LOCKWOOD

2 Lockwood Architects Ltd
 Red Gables Nags Head Lane Great Missenden HP16 0HG

DL 07957 290 764
 JL 07990 522 513

info@2lockwood.com
 www.2lockwood.com