




Front Elevation as Proposed  
Scale 1:100

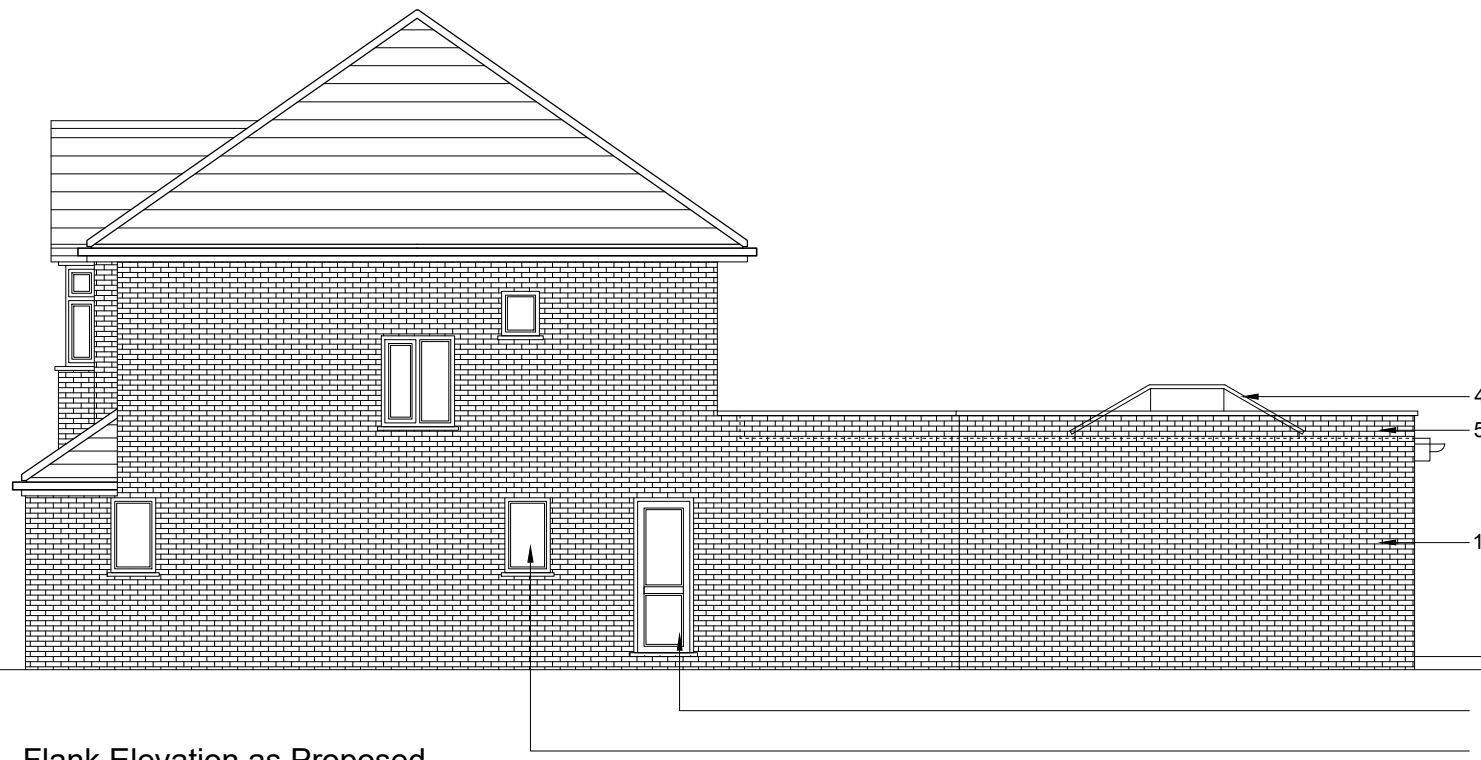

Flank Elevation as Proposed  
Scale 1:100

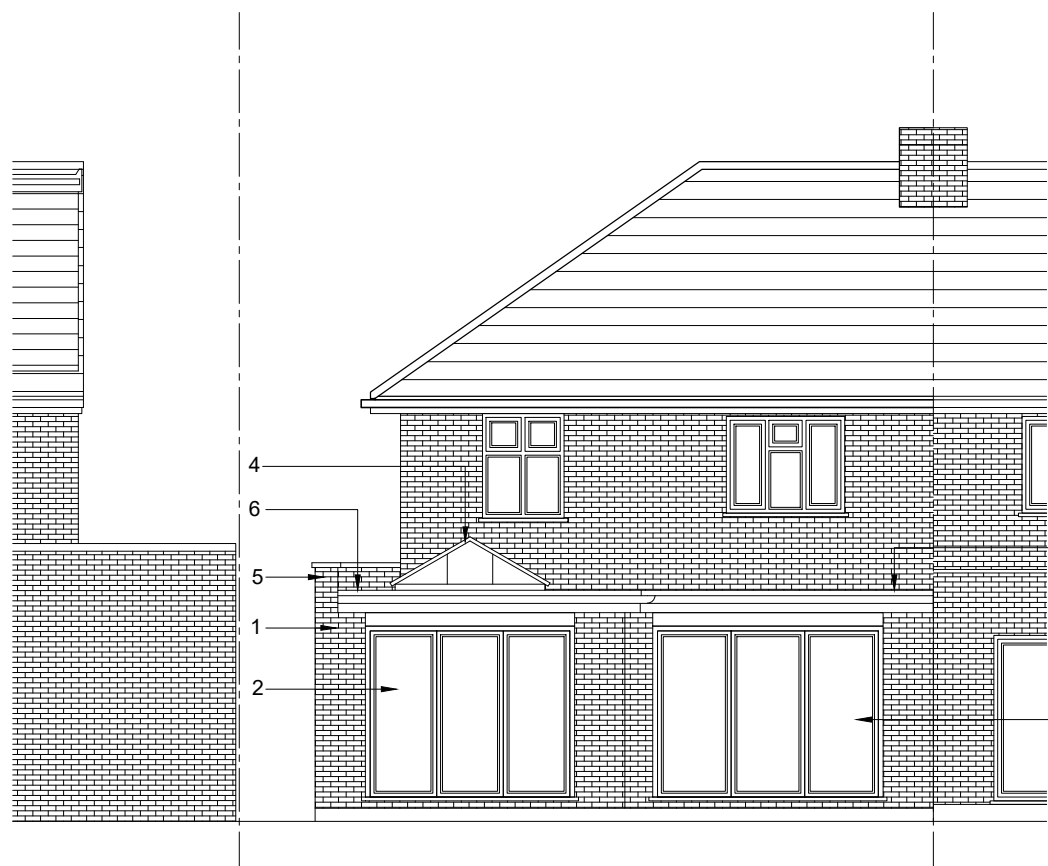

Rear Elevation as Proposed  
Scale 1:100

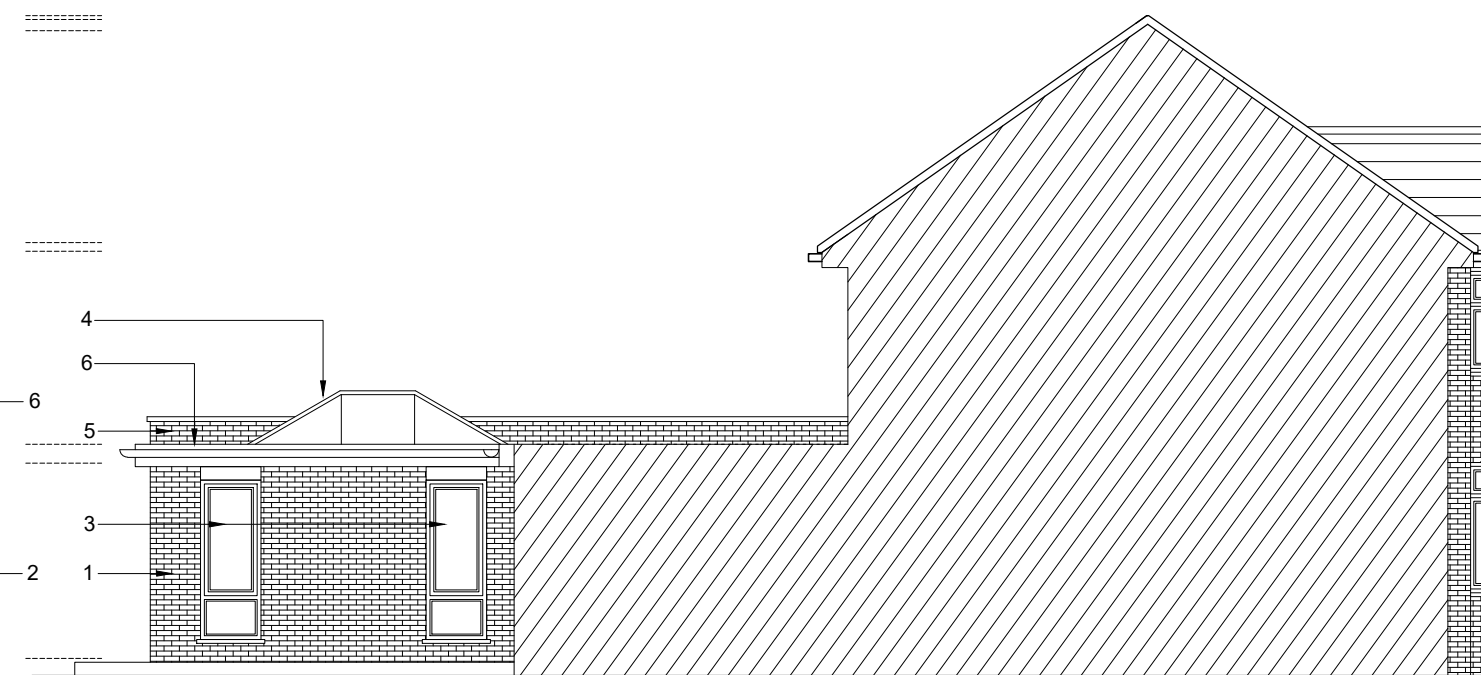




Flank Elevation as Proposed  
Scale 1:100

Issue:


# Planning

Revision:

Key:

-  New Dormer Wall
-  Stud Partitions
-  Flat Roof Ceiling

1. New cavity wall with brick work to match existing
2. New aluminium bifold doors
3. New uPVC double glazed window
4. New roof lantern
5. New parapet wall
6. Flat Roof

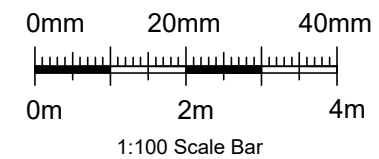

## CG ARCHITECTS

36 Cannon Hill, London, N14 6LG  
Tel: 020 8449 5100 | Fax: 020 8449 5170

Client:

Mr and Mrs Kallou

Site:

8 Offham Slope  
Barnet  
N12 7BZ

Title:

Elevations  
as Proposed

Scale: 1:100 @ A3

Drawn: Drawn:

RG CG

Date: Dec. 2023

Drg. No.  
1687/17

Rev.  
#