


This drawing forms part of a set of Planning Application drawings.
It is not intended for Building Control, Tender or Construction purposes.

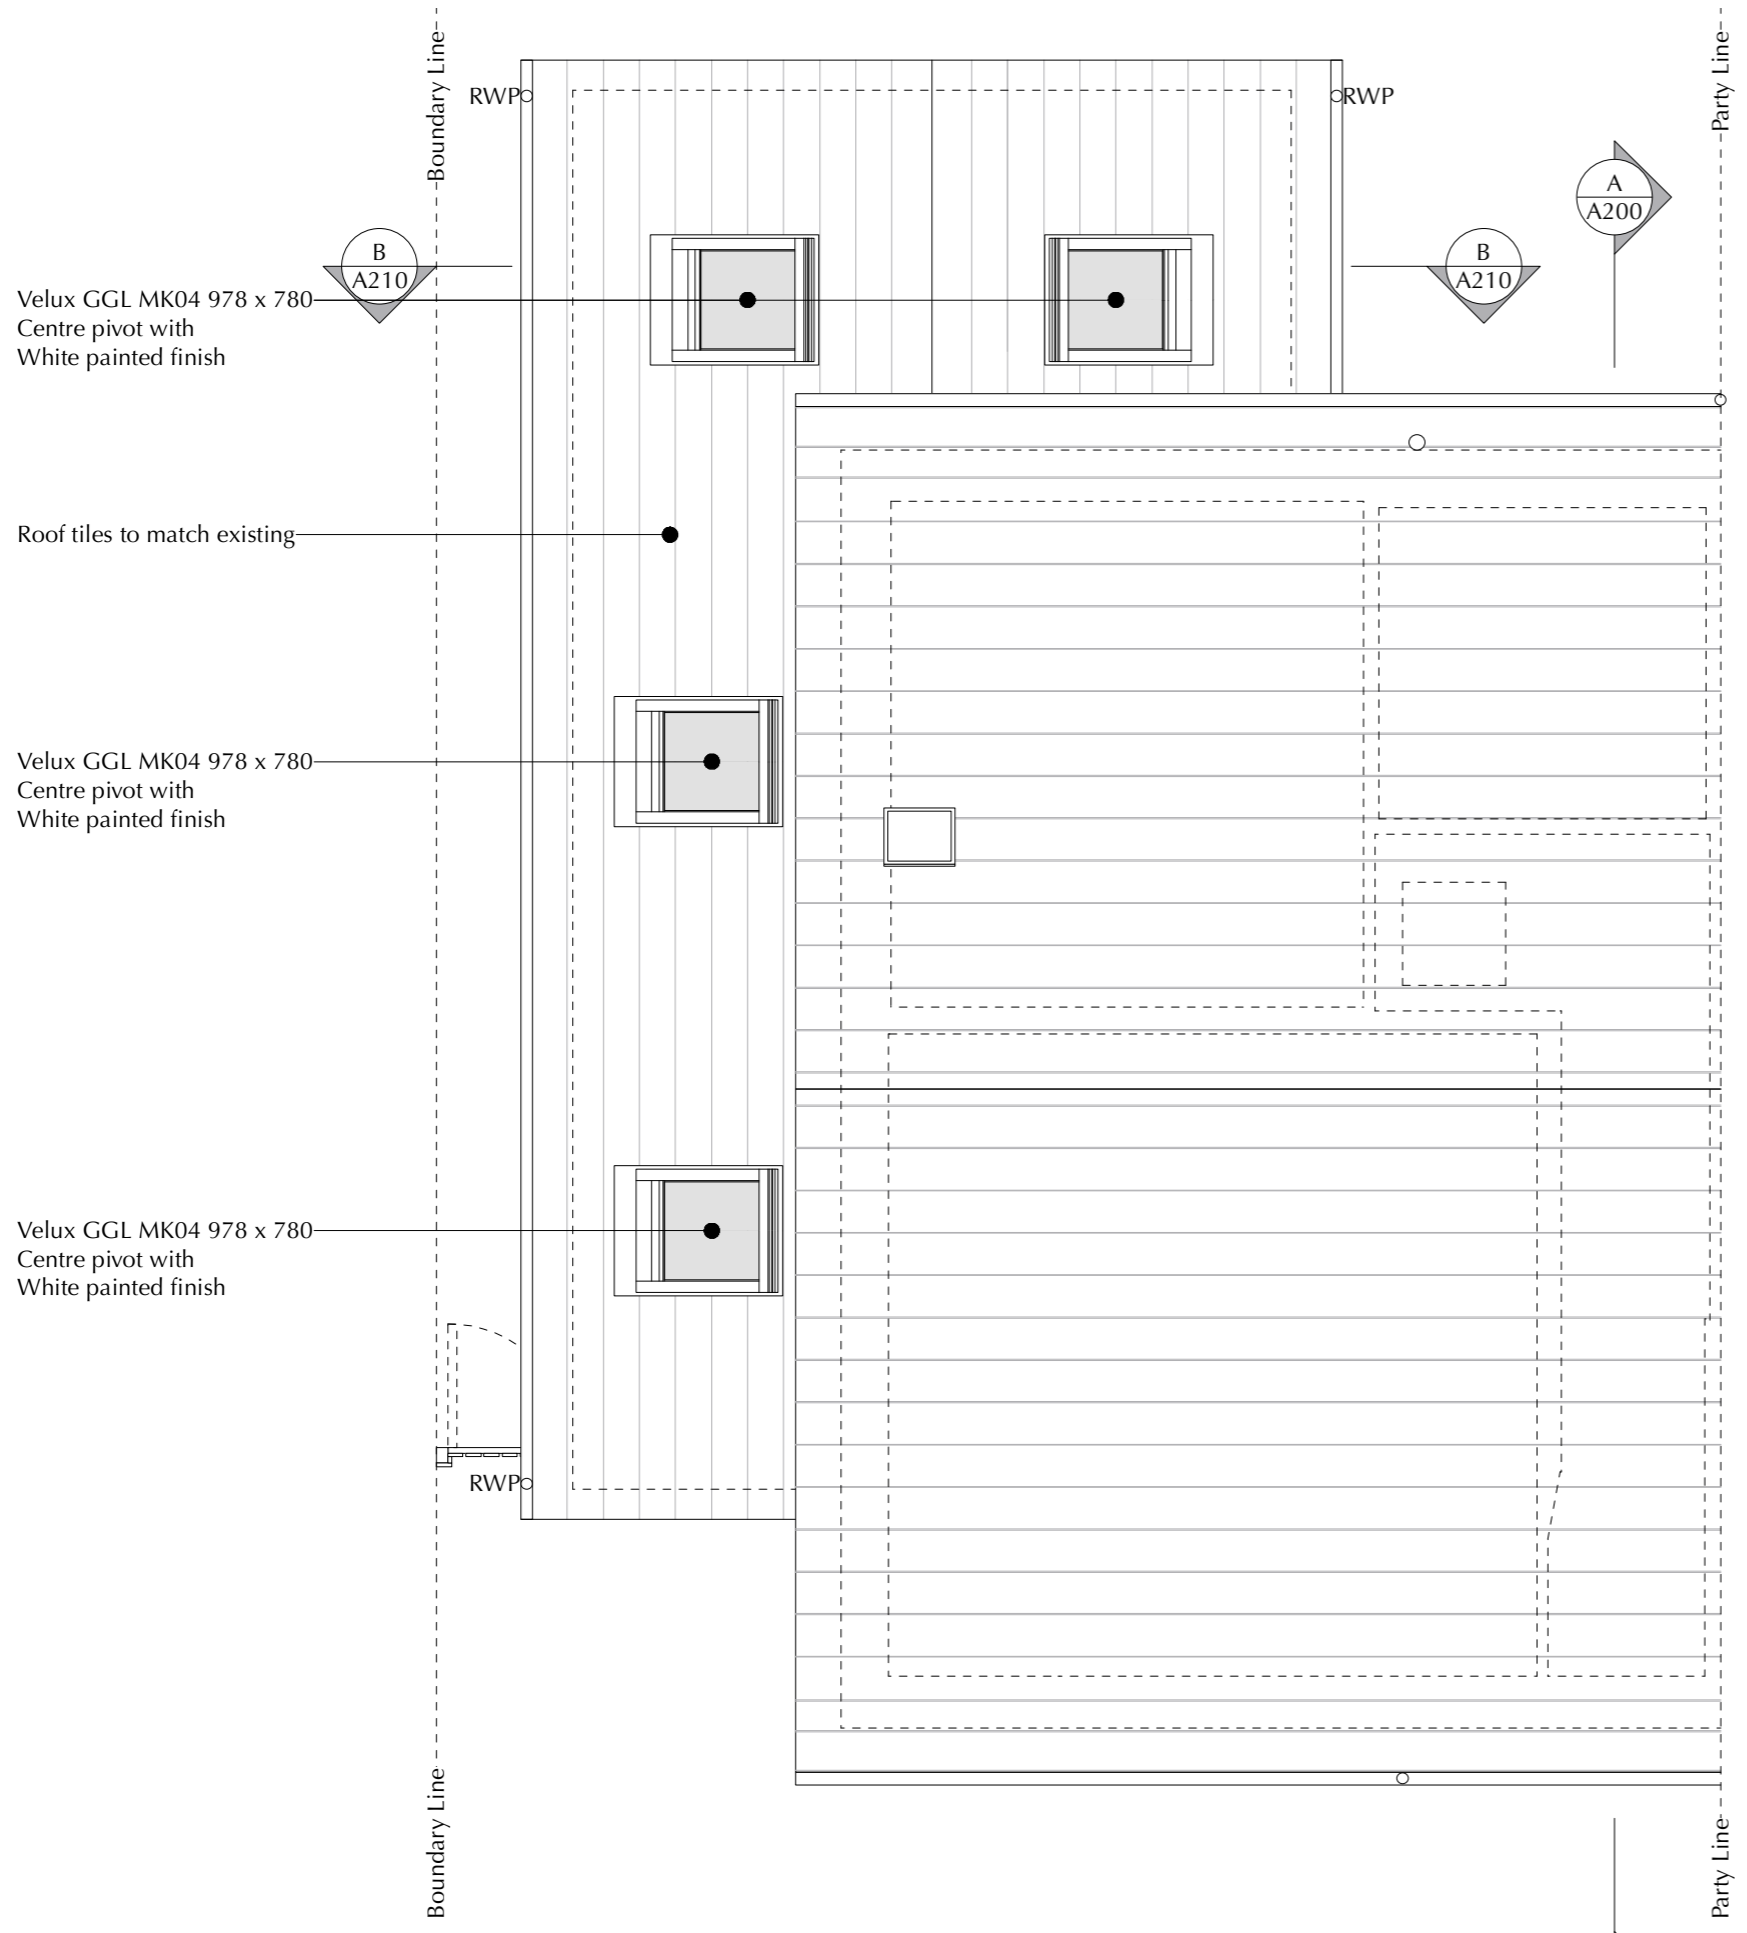

No. 264 Kirkton Avenue this side of the Party Line



B	Amended as bubbled	24.11.23	KL
A	Amended in line with configuration change	23.11.23	KL
-	Initial Issue	13.11.23	KL

REV	DESCRIPTION	DATE	INITIALS
-----	-------------	------	----------

Stage
PLANNING

JOB No. 2301	DRAWING No. A 111	REV B	SCALE 1: 50 @ A3
------------------------	-----------------------------	-----------------	------------------------

DRAWING	PROPOSED Roof Plan
PROJECT	SINGLE STOREY EXTENSION
ADDRESS	266 Kirkton Avenue, Knightswood, Glasgow, G13 3SW
CLIENT	Angela & Craig McKechnie

KENNETH LYNCH
ARCHITECTURAL DESIGN