


This drawing forms part of a set of Planning Application drawings.  
It is not intended for Building Control, Tender or Construction purposes.

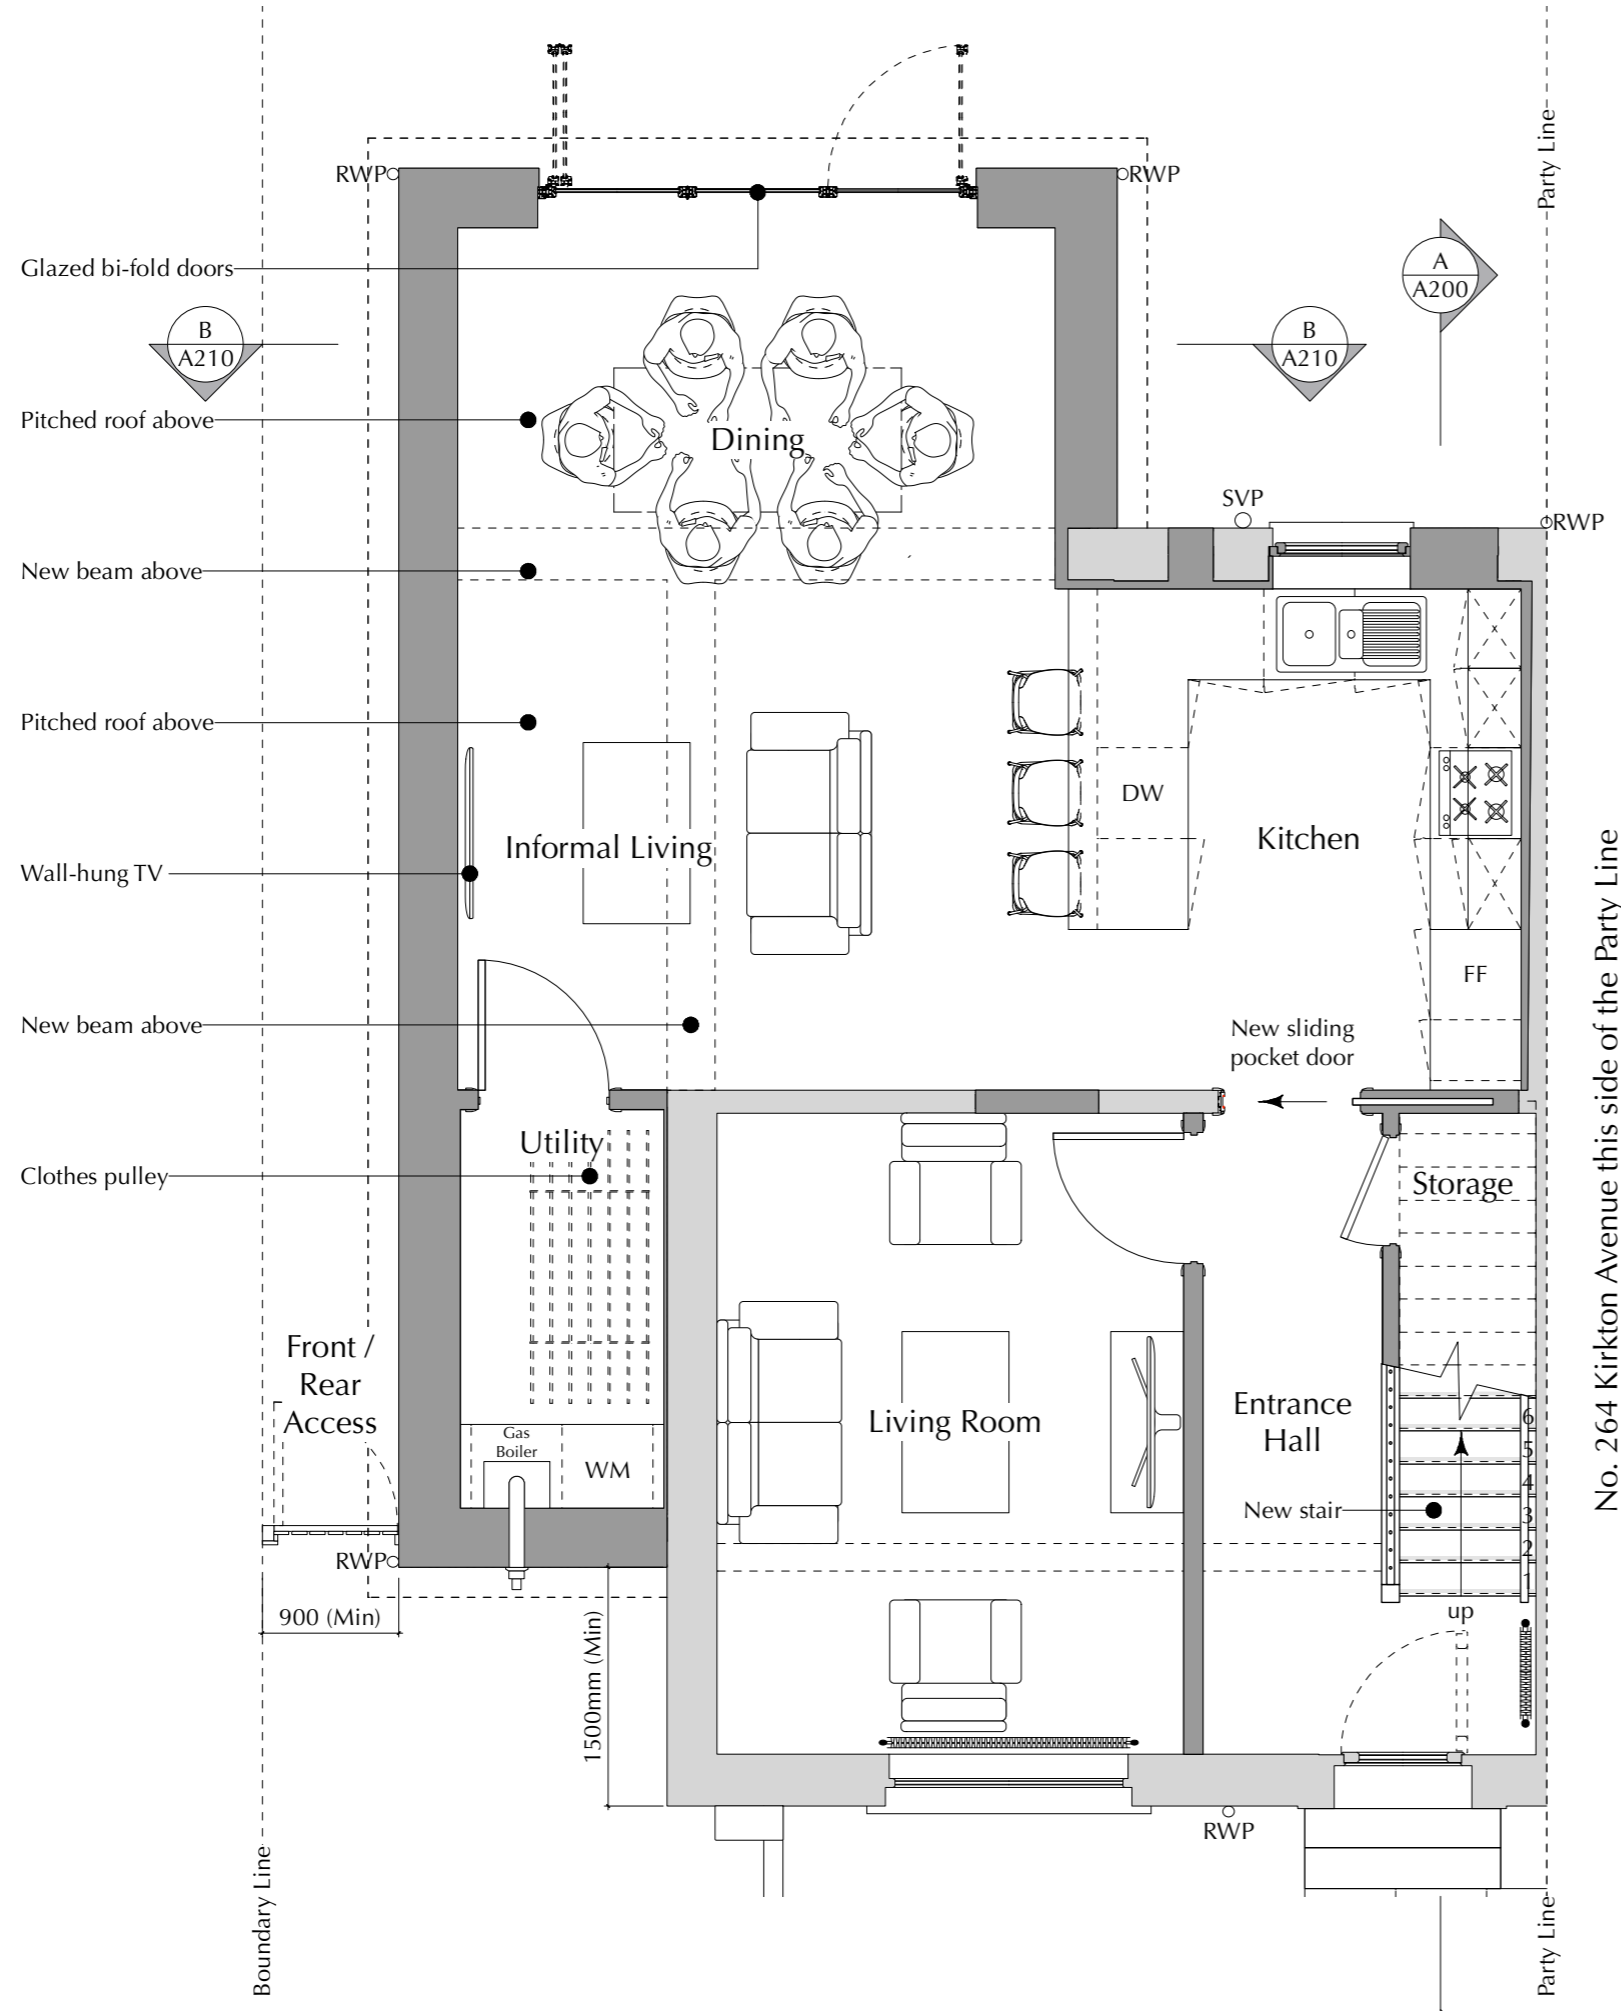

**DRAWING KEY**

	Structure (Existing, retained)
	Structure (Proposed)

REV	DESCRIPTION	DATE	INITIALS
C	Amended as bubbled	24.11.23	KL
B	Amended as bubbled	23.11.23	KL
A	Configuration amended	20.11.23	KL
-	Initial Issue	13.11.23	KL

REV	DESCRIPTION	DATE	INITIALS
-----	-------------	------	----------

Stage  
**PLANNING**

JOB No. <b>2301</b>	DRAWING No. <b>A 110</b>	REV <b>C</b>	SCALE 1: 50 @ A3
------------------------	-----------------------------	-----------------	------------------------

DRAWING	PROPOSED Ground Floor Plan
PROJECT	SINGLE STOREY EXTENSION
ADDRESS	266 Kirkton Avenue, Knightswood, Glasgow, G13 3SW
CLIENT	Angela & Craig McKechnie

**KENNETH LYNCH**  
ARCHITECTURAL DESIGN

1 Sydenham Court, 18 Kingsborough Gardens, Glasgow G12 9QD  
T: 0141 334 7173 M: 07989 302 456 E: ken@klad.co.uk W: klad.co.uk ©



No. 264 Kirkton Avenue this side of the Party Line