




SIZE - A3

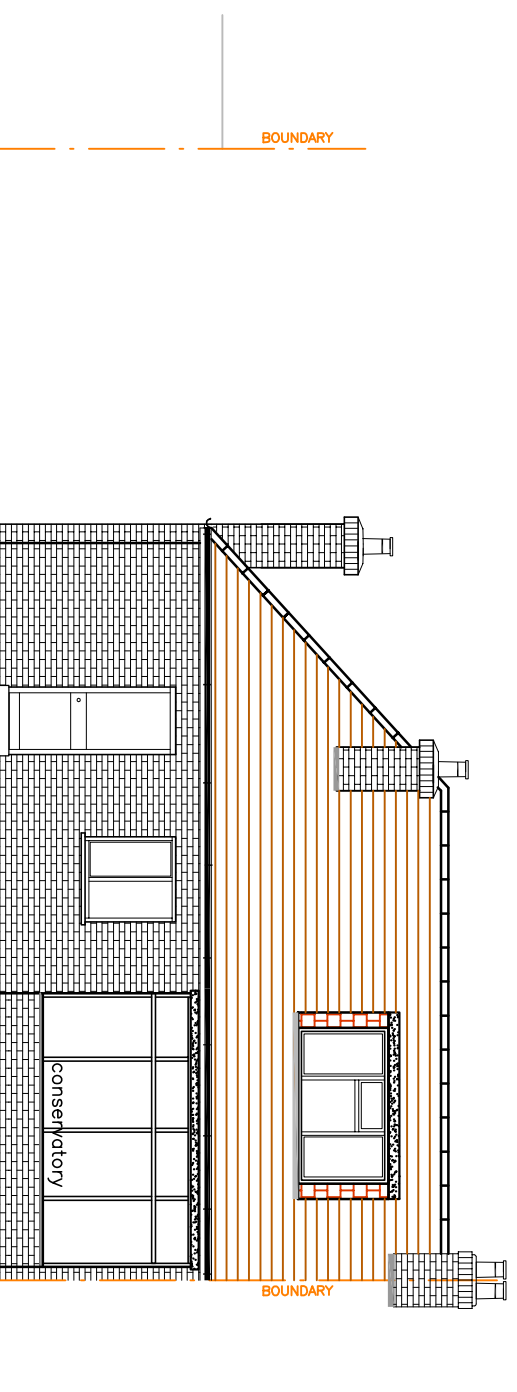

EXISTING REAR ELEVATION

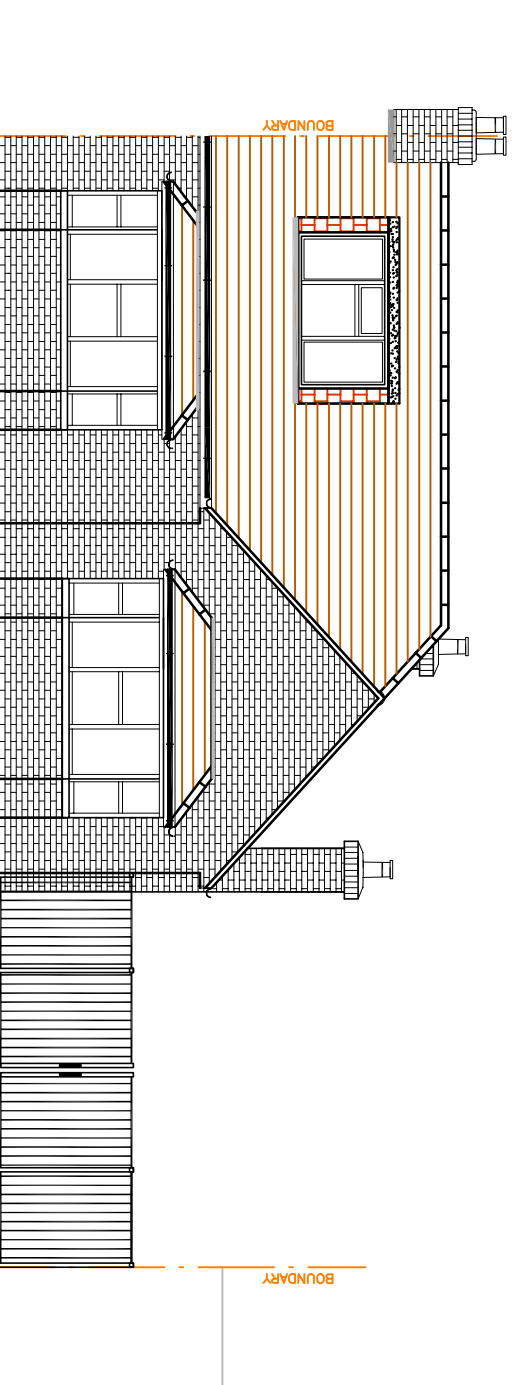

EXISTING FRONT ELEVATION

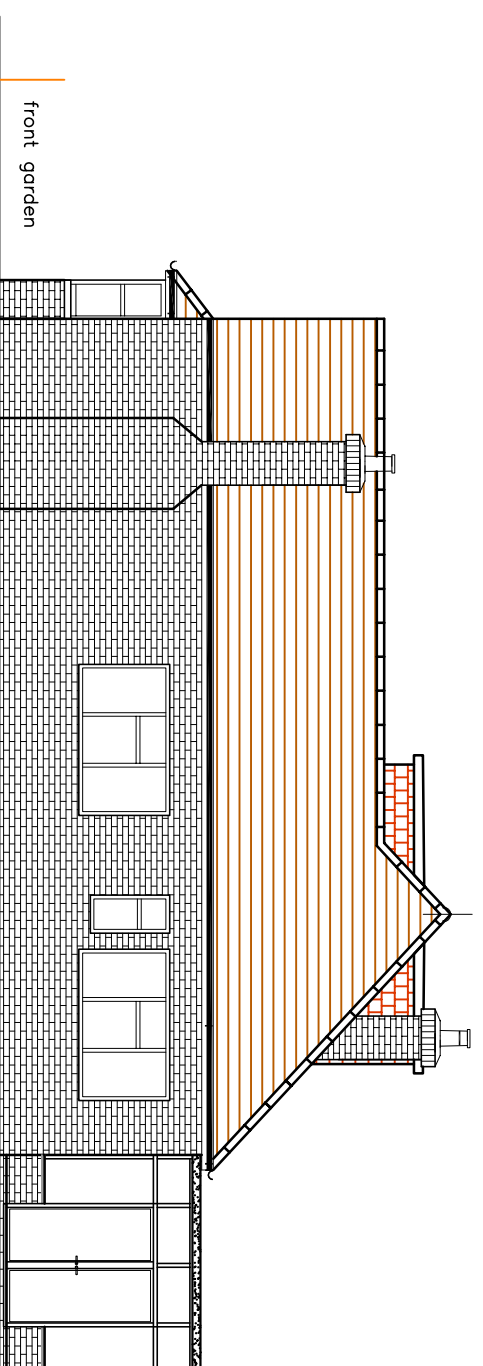

EXISTING SIDE ELEVATION

<p>Location</p> <p>3 GARTH ROAD SOUTH OCKENDON, RM15 6QU</p>	<p>Project</p> <p>SINGLE STOREY SIDE EXTENSION AND LOFT CONVERSION</p>	<p>Drawing Title</p> <p>EXISTING ELEVATIONS</p>	<p>PLANNING</p>
<p>Scale : 1:100@A3</p> <p>Date : SEP 2023</p>	<p>Drawing number</p> <p>SE/3GR/02</p>	<p>Rev</p> <p>—</p>	<p>Rev</p> <p>—</p>