



SIZE - A3

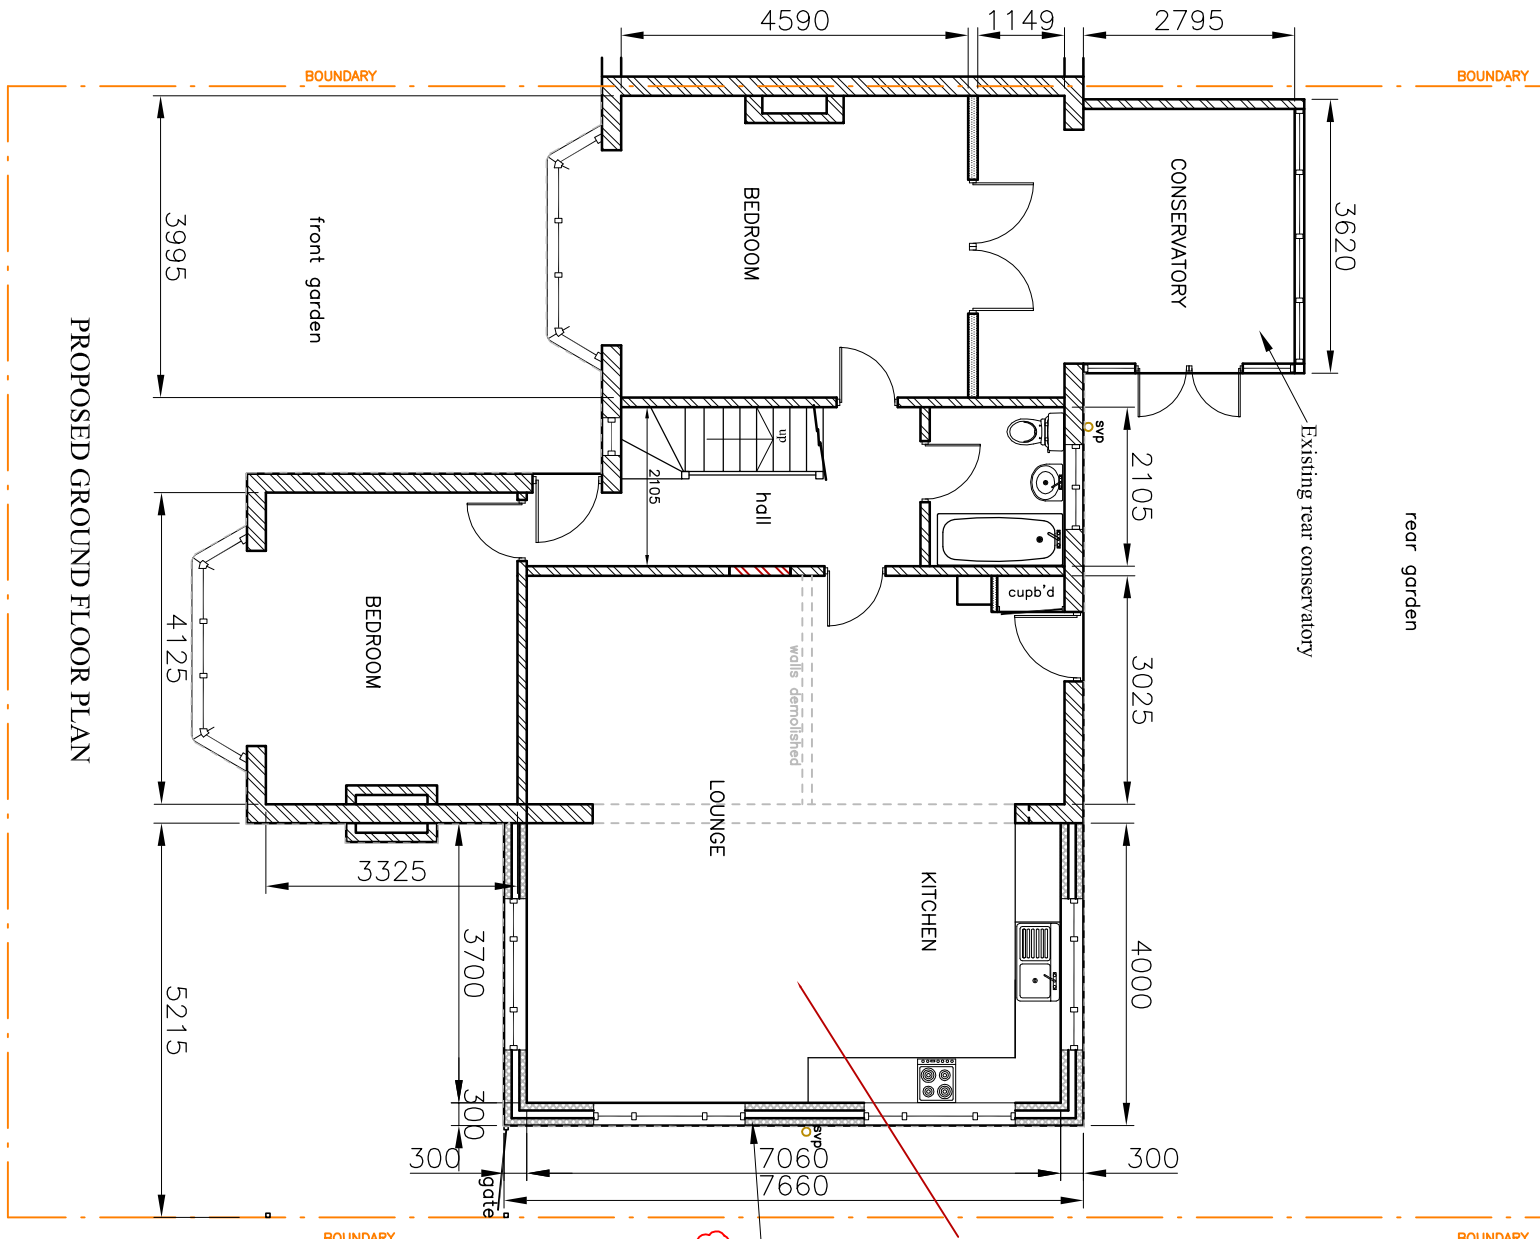

PROPOSED GROUND FLOOR PLAN

New single storey side extension.
Side extension in matching insulated render finish.

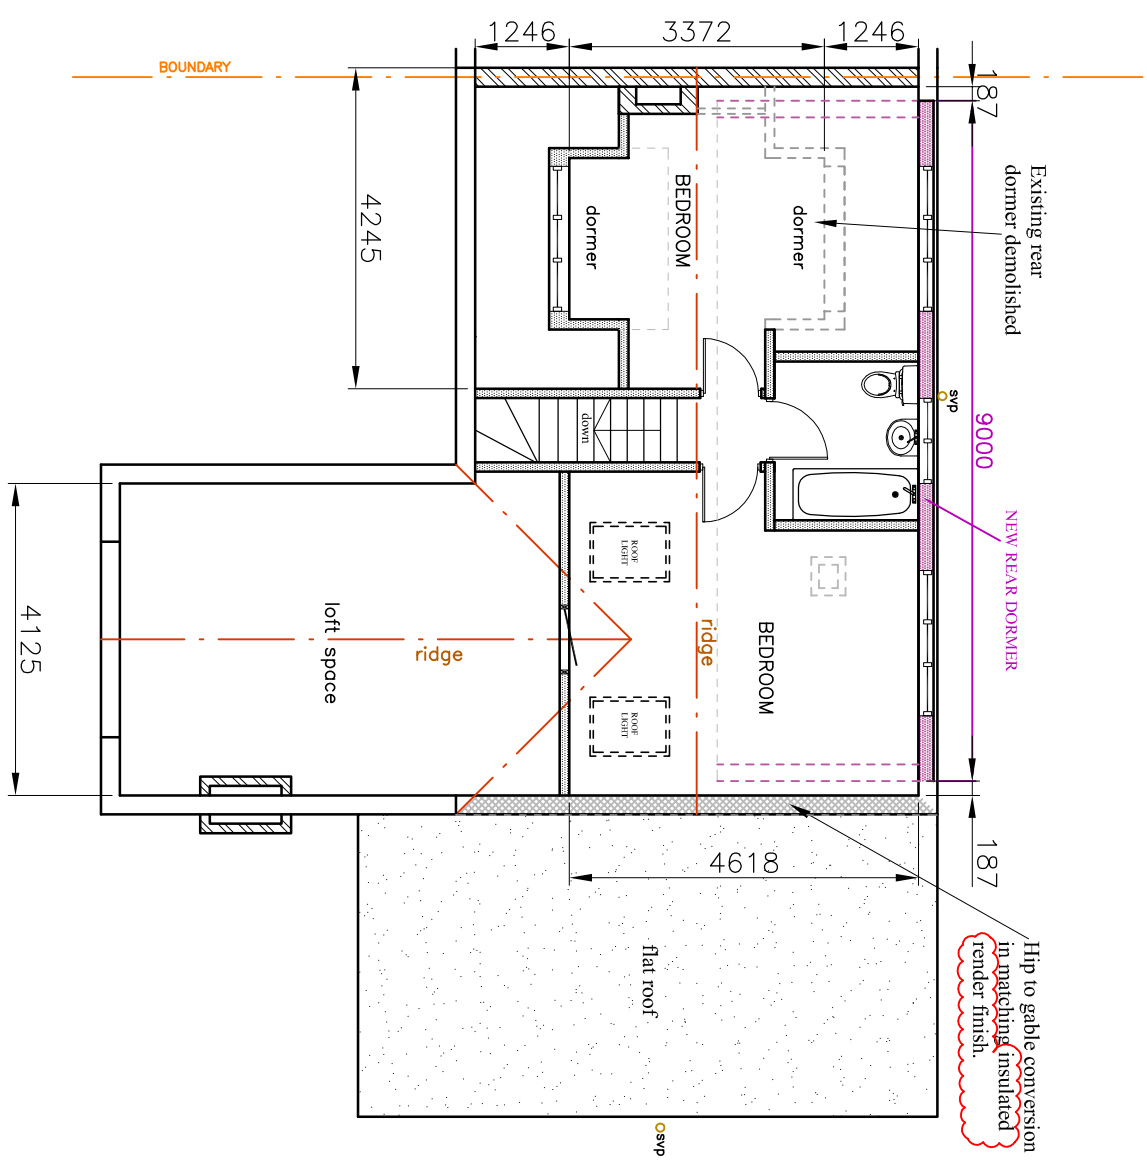

PROPOSED LOFT FLOOR PLAN

Location	Project	Drawing Title	PLANNING	Scale : 1:100@A3	Date : NOV 2023
3 GARTH ROAD SOUTH OCKENDON, RM15 6QU	SINGLE STOREY SIDE EXTENSION AND LOFT CONVERSION	PROPOSED PLANS		Drawing number	
				SE/3GR/03	Rev
					A