



BEFORE COMMENCEMENT OF ANY WORKS
THE CONTRACTOR MUST CHECK AND VERIFY
ALL BUILDING, SITE DIMENSIONS AND
LEVELS, ALL RELEVANT SEWER OUTFALLS,
INVERT LEVELS, AND CONNECTION POINTS




THIS DRAWING AND THE BUILDING
WORKS ILLUSTRATED ARE COPYRIGHT
AND MAY NOT BE REPRODUCED WITHOUT
WRITTEN PERMISSION

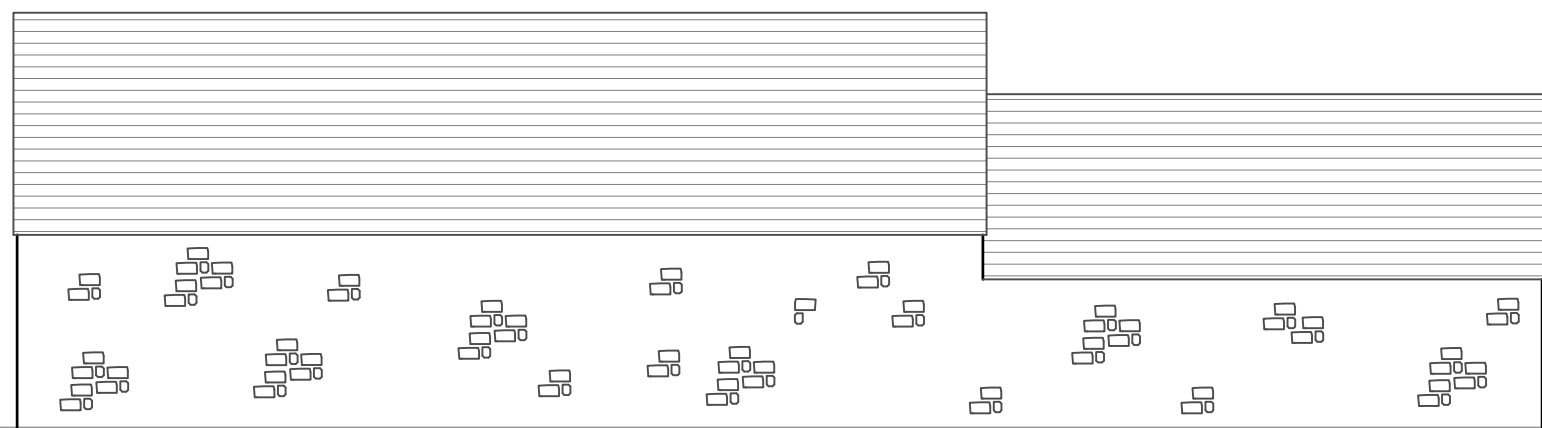


PROPOSED
SIDE ELEVATION

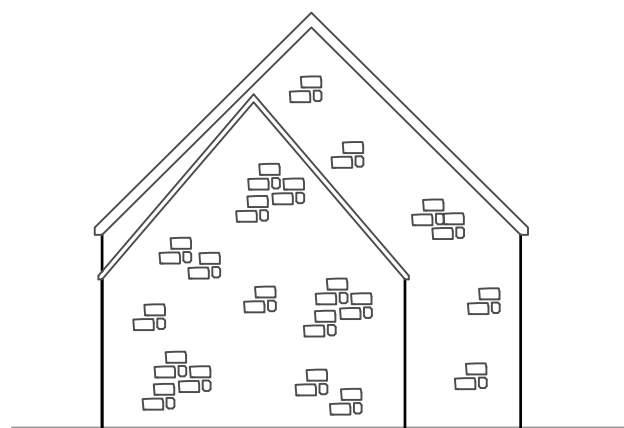

PROPOSED
REAR ELEVATION

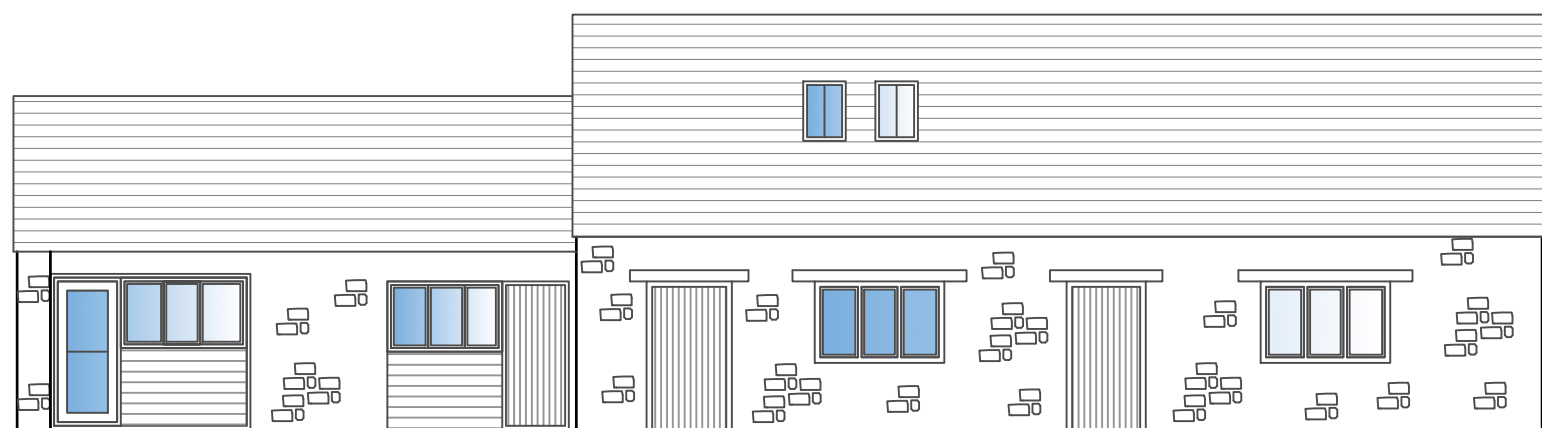

PROPOSED
SIDE ELEVATION

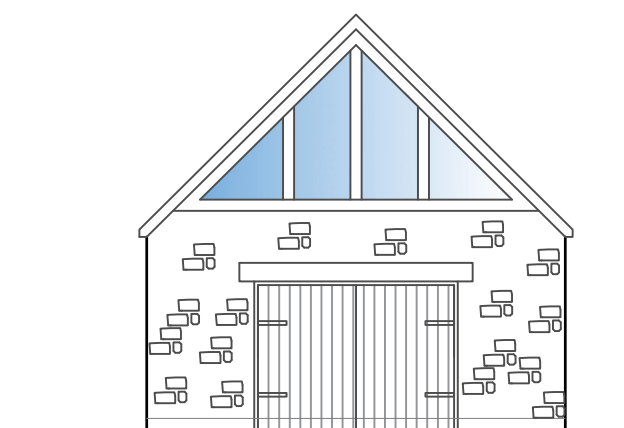

PROPOSED
FRONT ELEVATION



elevation one
BUILDING PLANNING & DESIGN
25 Uley Road,
Dursley,
Gloucestershire,
GL11 4NJ
Email: planning@elevationone.co.uk
Phone: 01453 549253

Project:-
Annex Conversion of Barn
Silver Street House,
Silver Street, Coaley, GL11 5AX

Drawing Title:-
Proposed Elevations

Scale:-
1:100 @ A3

Client:-
Mr & Mrs Spyvee

Project No:- LS-010	Drawing No: - 04
Date:- May 23	Revision:- -