



BEFORE COMMENCEMENT OF ANY WORKS  
THE CONTRACTOR MUST CHECK AND VERIFY  
ALL BUILDING, SITE DIMENSIONS AND  
LEVELS, ALL RELEVANT SEWER OUTFALLS,  
INVERT LEVELS, AND CONNECTION POINTS




THIS DRAWING AND THE BUILDING  
WORKS ILLUSTRATED ARE COPYRIGHT  
AND MAY NOT BE REPRODUCED WITHOUT  
WRITTEN PERMISSION

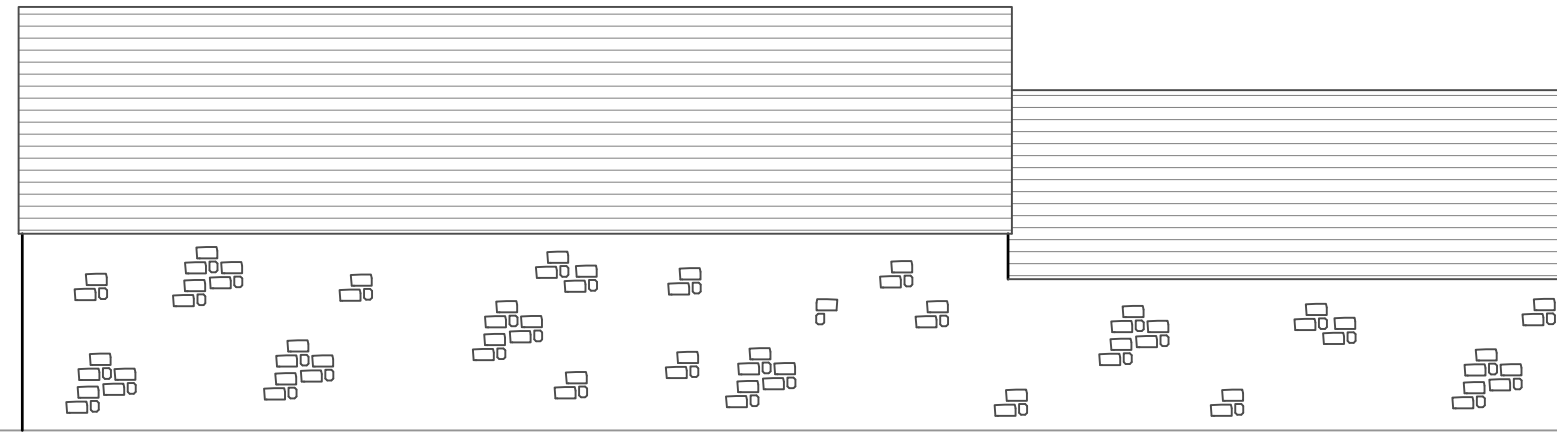


EXISTING  
SIDE ELEVATION

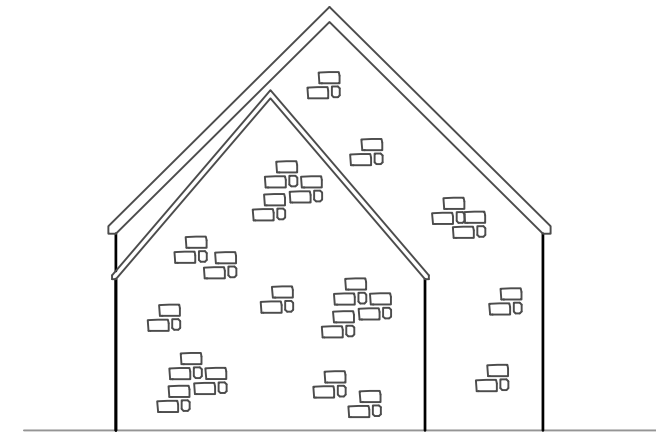


EXISTING  
REAR ELEVATION

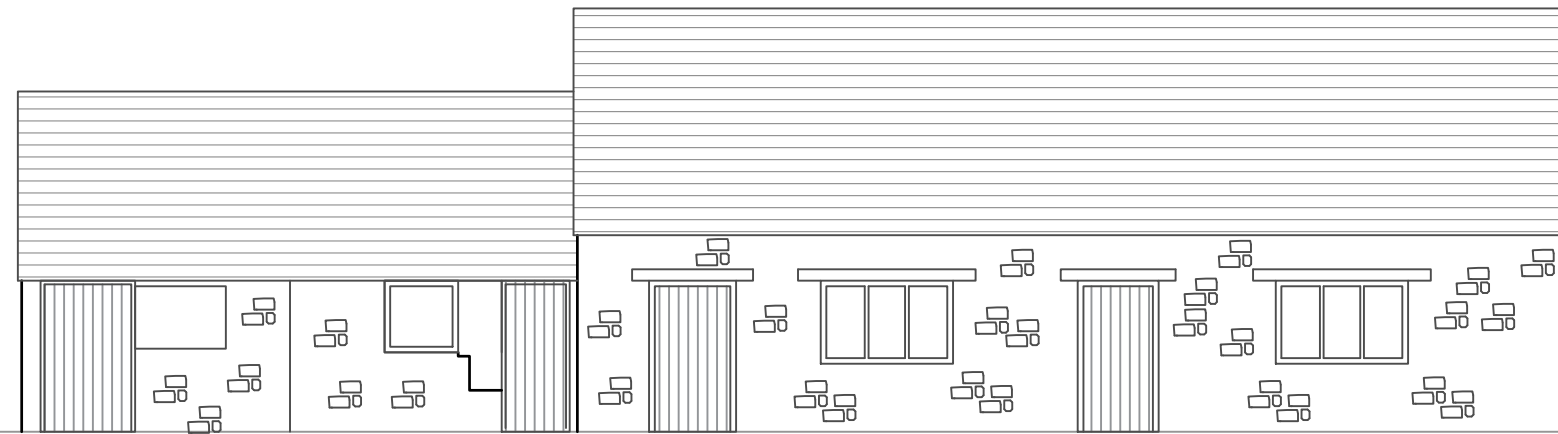

EXISTING  
SIDE ELEVATION

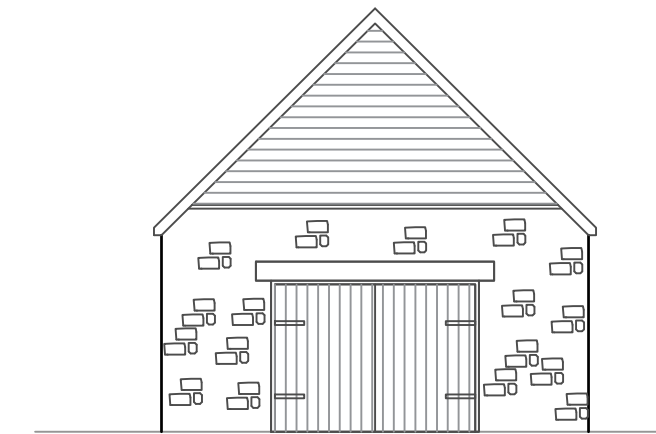

EXISTING  
FRONT ELEVATION

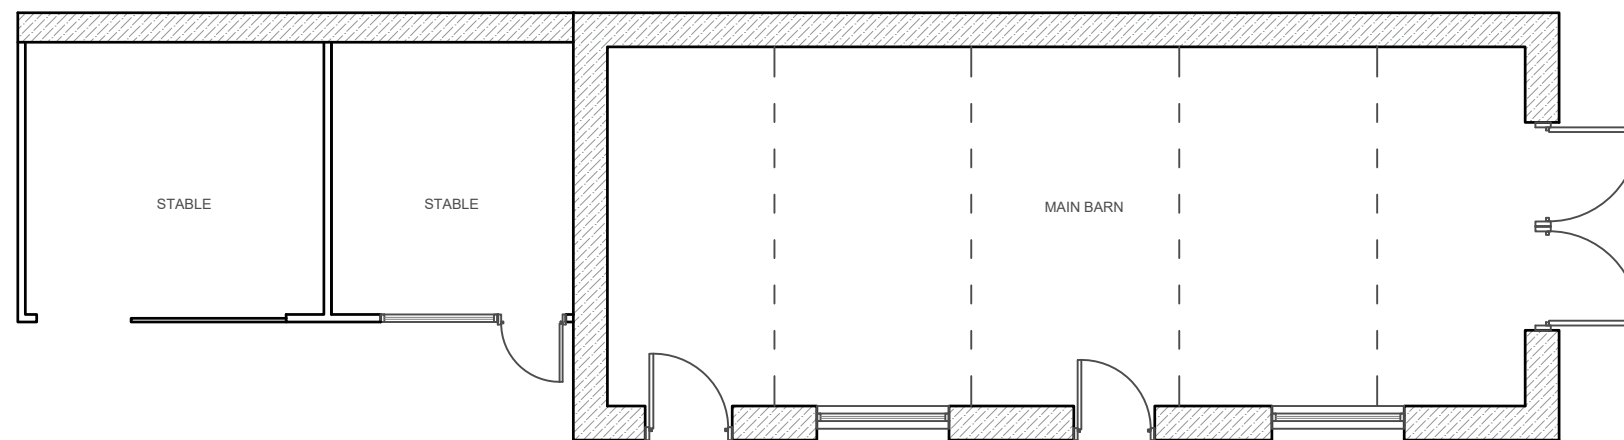

EXISTING GROUND  
FLOOR PLAN



**elevation one**

BUILDING PLANNING & DESIGN

25 Uley Road,  
Dursley,  
Gloucestershire,  
GL11 4NJ

Email: [planning@elevationone.co.uk](mailto:planning@elevationone.co.uk)  
Phone: 01453 549253

Project:-  
Annex Conversion of Barn  
Silver Street House,  
Silver Street, Coaley, GL11 5AX

Drawing Title:-  
Existing Floor Plans

Scale:-  
1:100 @ A3

Client:-  
Mr & Mrs Spyvee

Project No:-  
LS-010

Drawing No:-  
02

Date:-  
May 23

Revision:-  
-