



BEFORE COMMENCEMENT OF ANY WORKS
THE CONTRACTOR MUST CHECK AND VERIFY
ALL BUILDING, SITE DIMENSIONS AND
LEVELS, ALL RELEVANT SEWER OUTFALLS,
INVERT LEVELS, AND CONNECTION POINTS



THIS DRAWING AND THE BUILDING
WORKS ILLUSTRATED ARE COPYRIGHT
AND MAY NOT BE REPRODUCED WITHOUT
WRITTEN PERMISSION

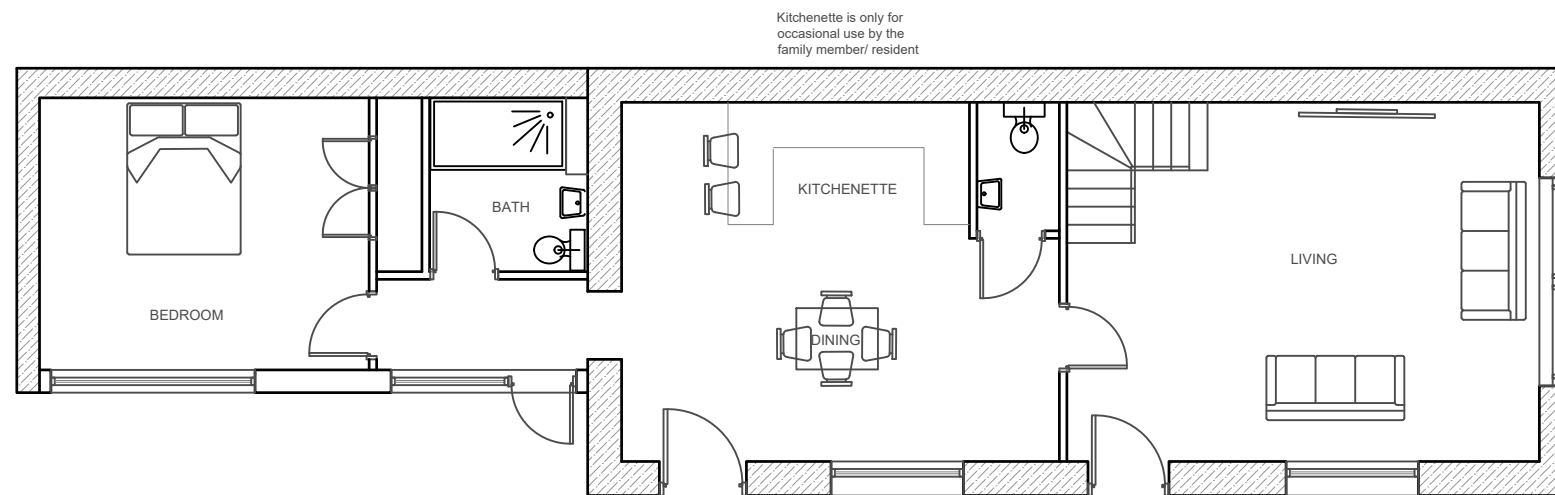

PROPOSED GROUND
FLOOR PLAN

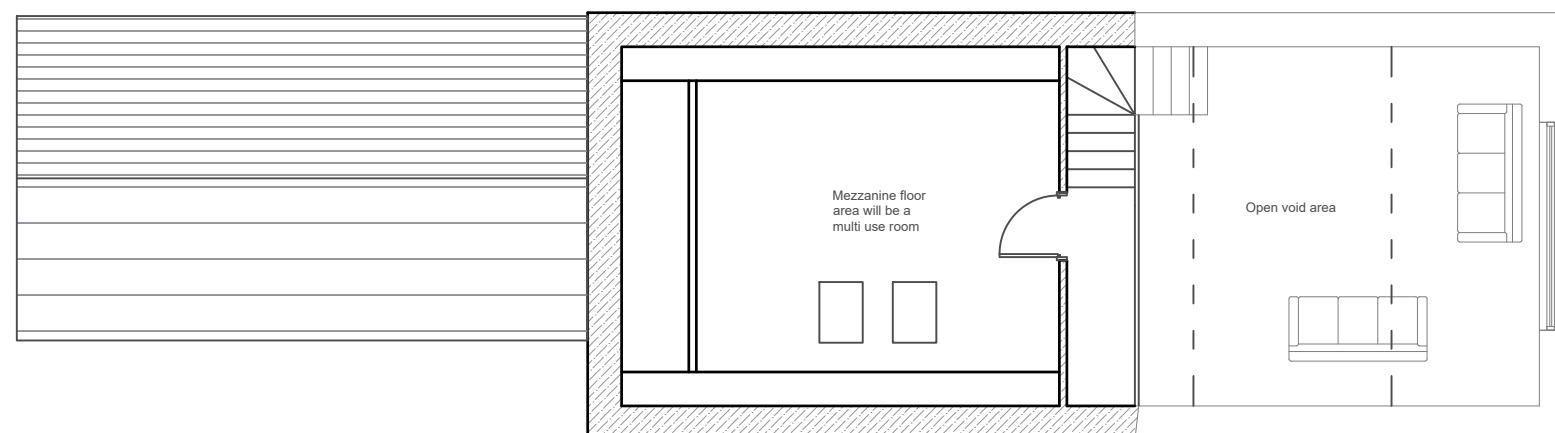

PROPOSED FIRST
FLOOR PLAN



elevation one
BUILDING PLANNING & DESIGN
25 Uley Road,
Dursley,
Gloucestershire,
GL11 4NJ
Email: planning@elevationone.co.uk
Phone: 01453 549253

Project:-
Annex Conversion of Barn
Silver Street House,
Silver Street, Coaley, GL11 5AX
Drawing Title:-
Proposed Ground Floor Plan
Scale:-
1:100 @ A3
Client:-
Mr & Mrs Spyvee

Project No:- LS-010	Drawing No: - 03
Date:- May 23	Revision:- -