



1. © COPYRIGHT
All designs and information conveyed are the intellectual property of HILL
READING ARCHITECTS. The unauthorised copying, usage or distribution of
this drawing or the contents of, in part or in whole is forbidden without
express permission

2.All dimensions to be checked on site and any discrepancy immediately
reported to the architect.

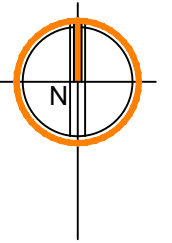

Ordnance Survey, (c) Crown Copyright 2023. All rights reserved. Licence number 100022432

SITE PLAN [SCALE 1:500]

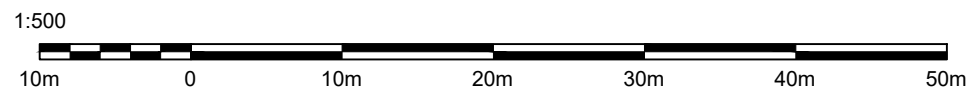

Revision:
**Hill.Reading
Architects**

Chartered Architects, Coach House Studio, 34A Chamberlain
Street, Wells, BA5 2PJ

01749 689060
mail@hillreading.co.uk

Client Mr S Huxter

Job 8 Port Way Avenue,
Wells,
BA5 2QF

Title PROPOSED Site Plan

Scale 1:500 @ A3

Date October 2023

Drawn RML Checked

Org No H6822 / 101