
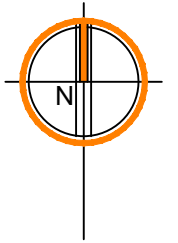



1. © COPYRIGHT  
All designs and information conveyed are the intellectual property of HILL  
READING ARCHITECTS. The unauthorised copying, usage or distribution of  
this drawing or the contents of, in part or in whole is forbidden without  
express permission

2. All dimensions to be checked on site and any discrepancy immediately  
reported to the architect.

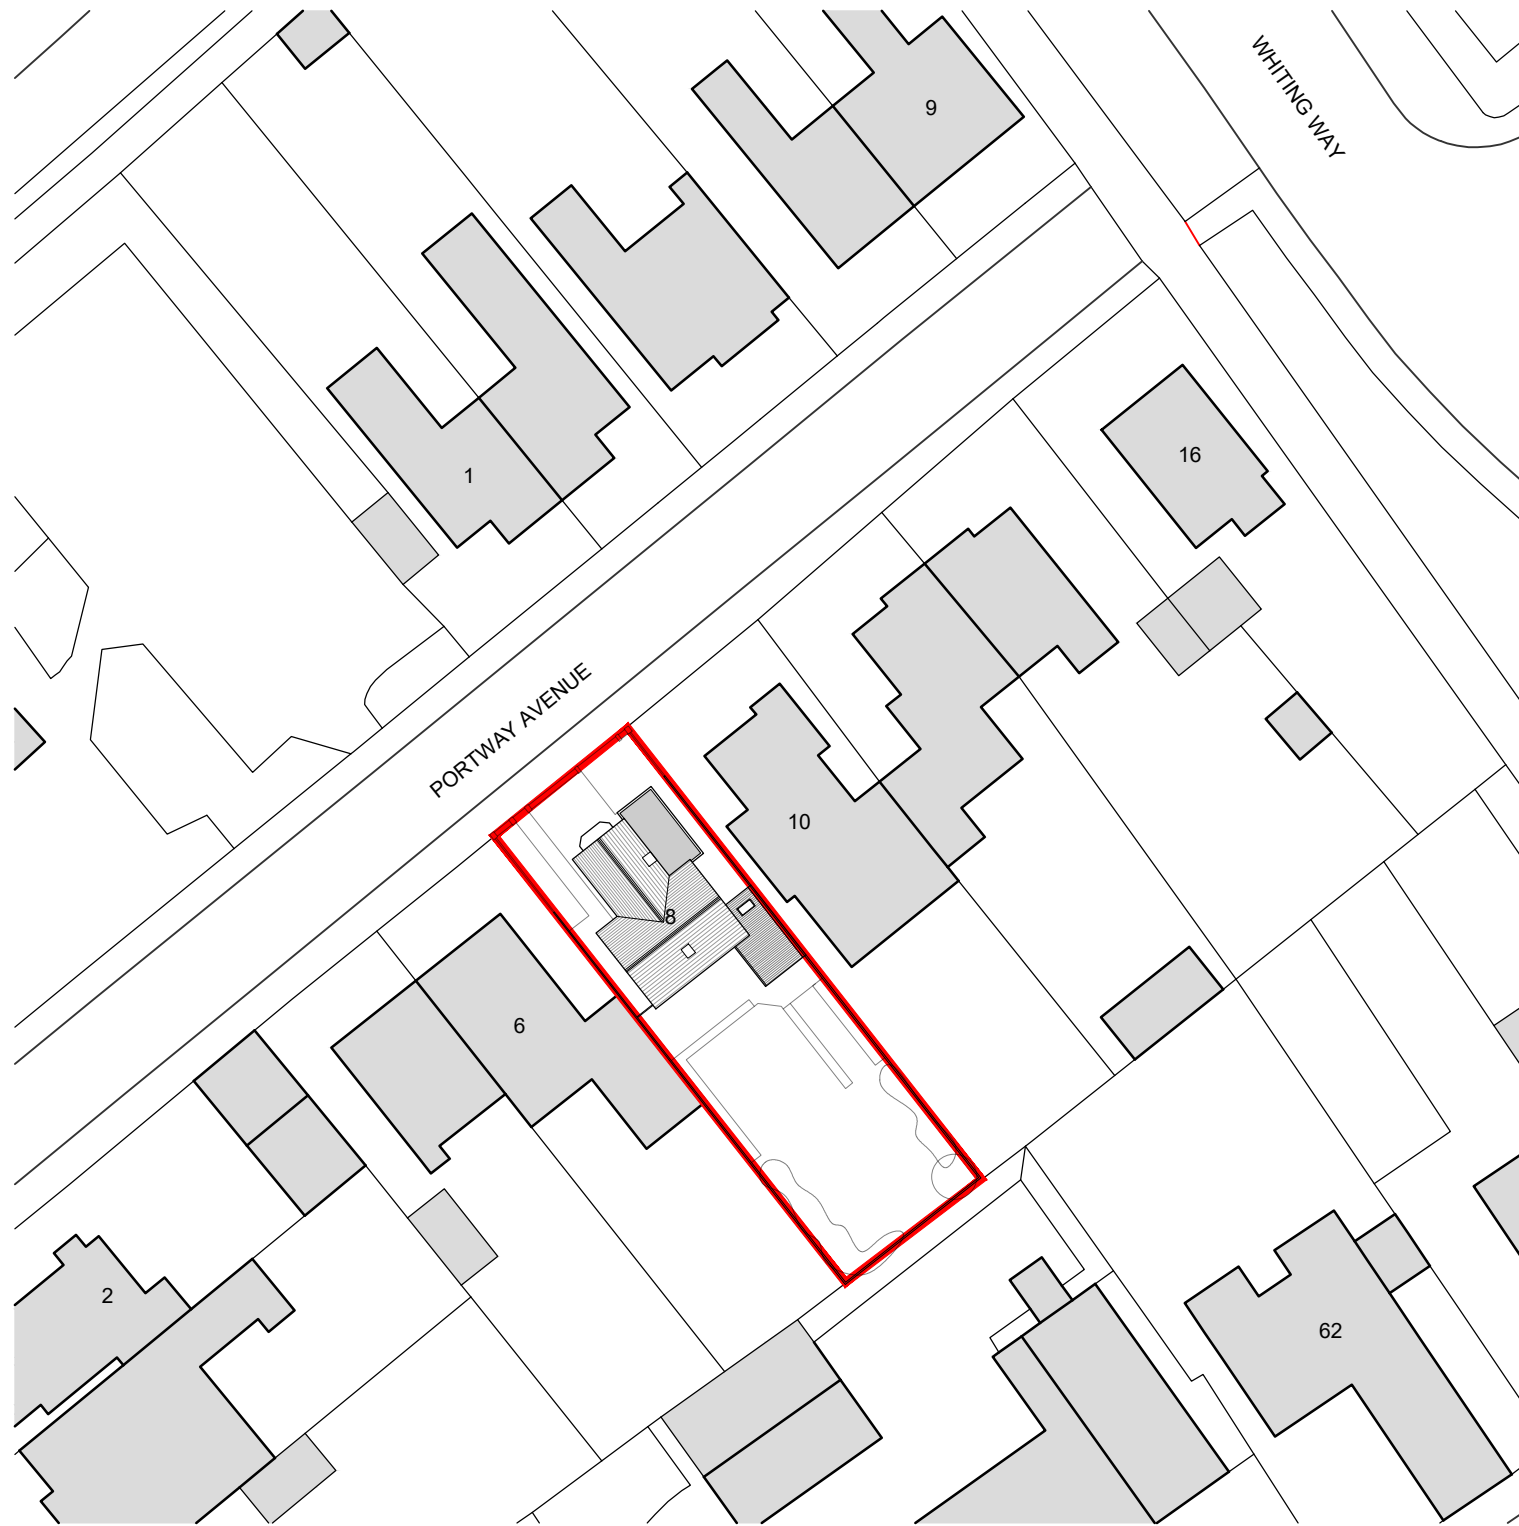

Ordnance Survey, (c) Crown Copyright 2023. All rights reserved. Licence number 100022432

## SITE PLAN [SCALE 1:500]

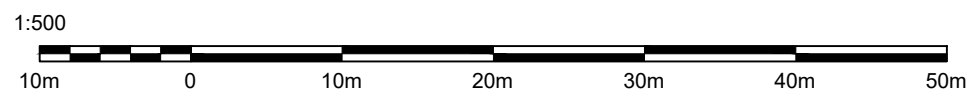

Revision:  
**Hill.Reading  
Architects**

Chartered Architects, Coach House Studio, 34A Chamberlain  
Street, Wells, BA5 2PJ

01749 689060  
mail@hillreading.co.uk

Client Mr S Huxter

Job 8 Port Way Avenue,  
Wells,  
BA5 2QF

Title Site Plan AS EXISTING

Scale 1:500 @ A3

Date October 2023

Drawn RML Checked

Org No H6822 / 004