


EAST (Rear) ELEVATION
SCALE 1:100

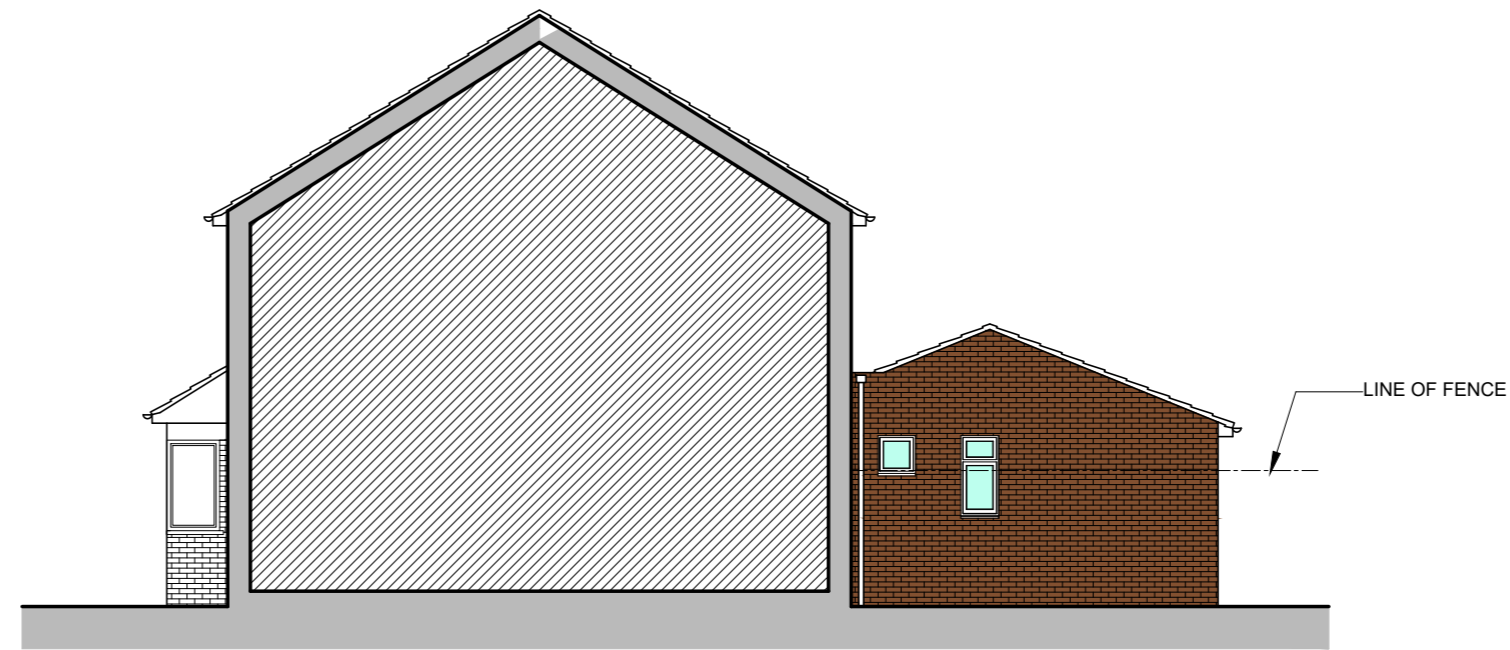

SOUTH (Side) ELEVATION
SCALE 1:100


LEGEND

	EXISTING WALL (In Plan)
	NEW WALL (In Plan)
	EXISTING ROOF TILES
	NEW BRICK WALL
	EXISTING BRICK
	NEW WINDOWS / DOORS
	EXISTING WINDOWS / DOORS

MATERIALS
 ROOF: ROOF TILES TO MATCH EXISTING
 WALL: BRICK FACING TO MATCH EXISTING /
 WINDOWS: UPVC 'A' RATED DOUBLE GLAZED WINDOWS TO MATCH EXISTING
 DOORS: UPVC 'A' RATED DOUBLE GLAZED DOORS TO MATCH EXISTING
 RAIN WATER UPVC GUTTER, RWP, FASCIA BOARD AND GOODS: SOFFIT BOARD



GROUND FLOOR PLAN
SCALE 1:100

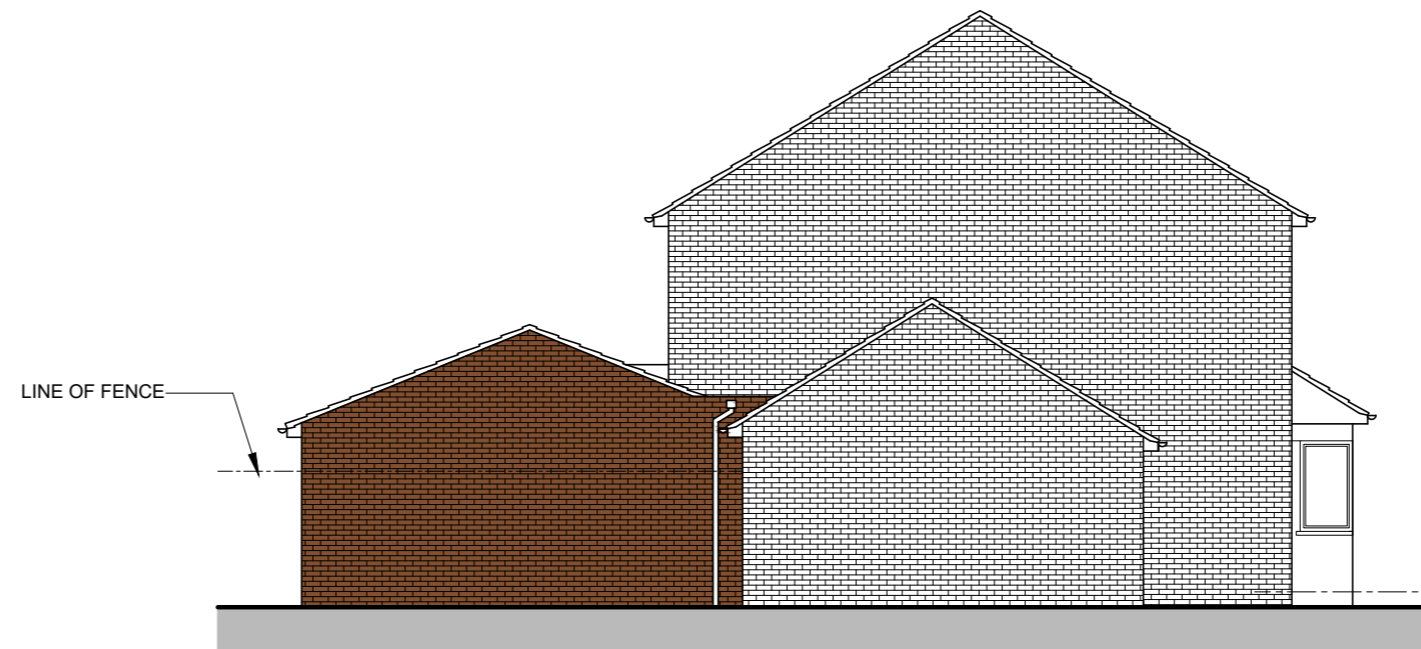

NORTH (Side) ELEVATION
SCALE 1:100



 103 Shurdington Road Cheltenham, GL53 0JQ www.MekKara.co.uk, mac@gmail.com Ph: 0124228875, 07843020249			 CHARTERED PRACTICE
Client			
Mr. Jogesh Philipose			
Job Title			
PROPOSED EXTENSION			
9 GWYNNE CLOSE			
TRING, HP23 5EN			
Drawing Title			
PROPOSAL			
FLOOR PLAN AND ELEVATIONS			
Scale			
1:100 on A2			
Date	NOV 2023	Drawn By	
		RMC	
Job No	Drawing NO	Rev.	
1123-64	120	-	
<small>© MEKKARA Architectural Consultants - THIS DRAWING AND DESIGN REMAINS THE COPYRIGHT AND INTELLECTUAL PROPERTY OF MEKKARA Architectural Consultants. SHALL NOT BE COPIED OR REPRODUCED IN ANY FORMAT WITHOUT APPROVAL.</small>			