



EXISTING GROUND FLOOR PLAN 1:50

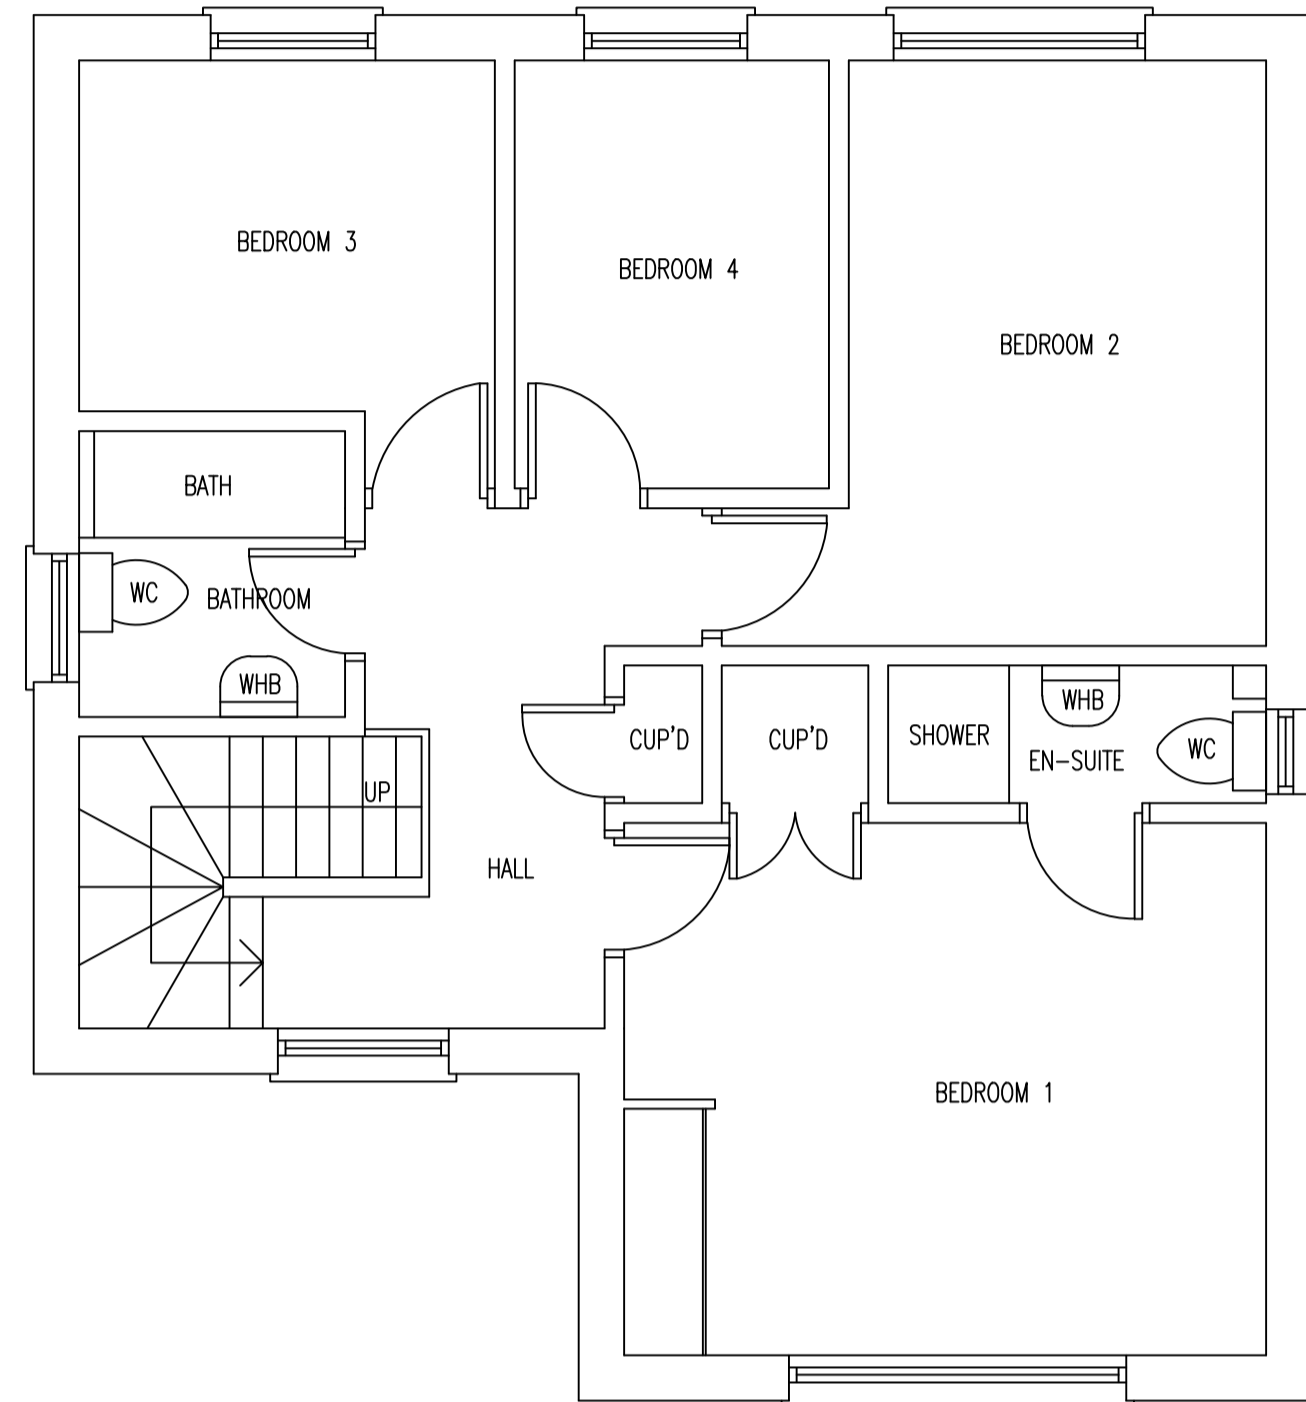

EXISTING FIRST FLOOR PLAN 1:50

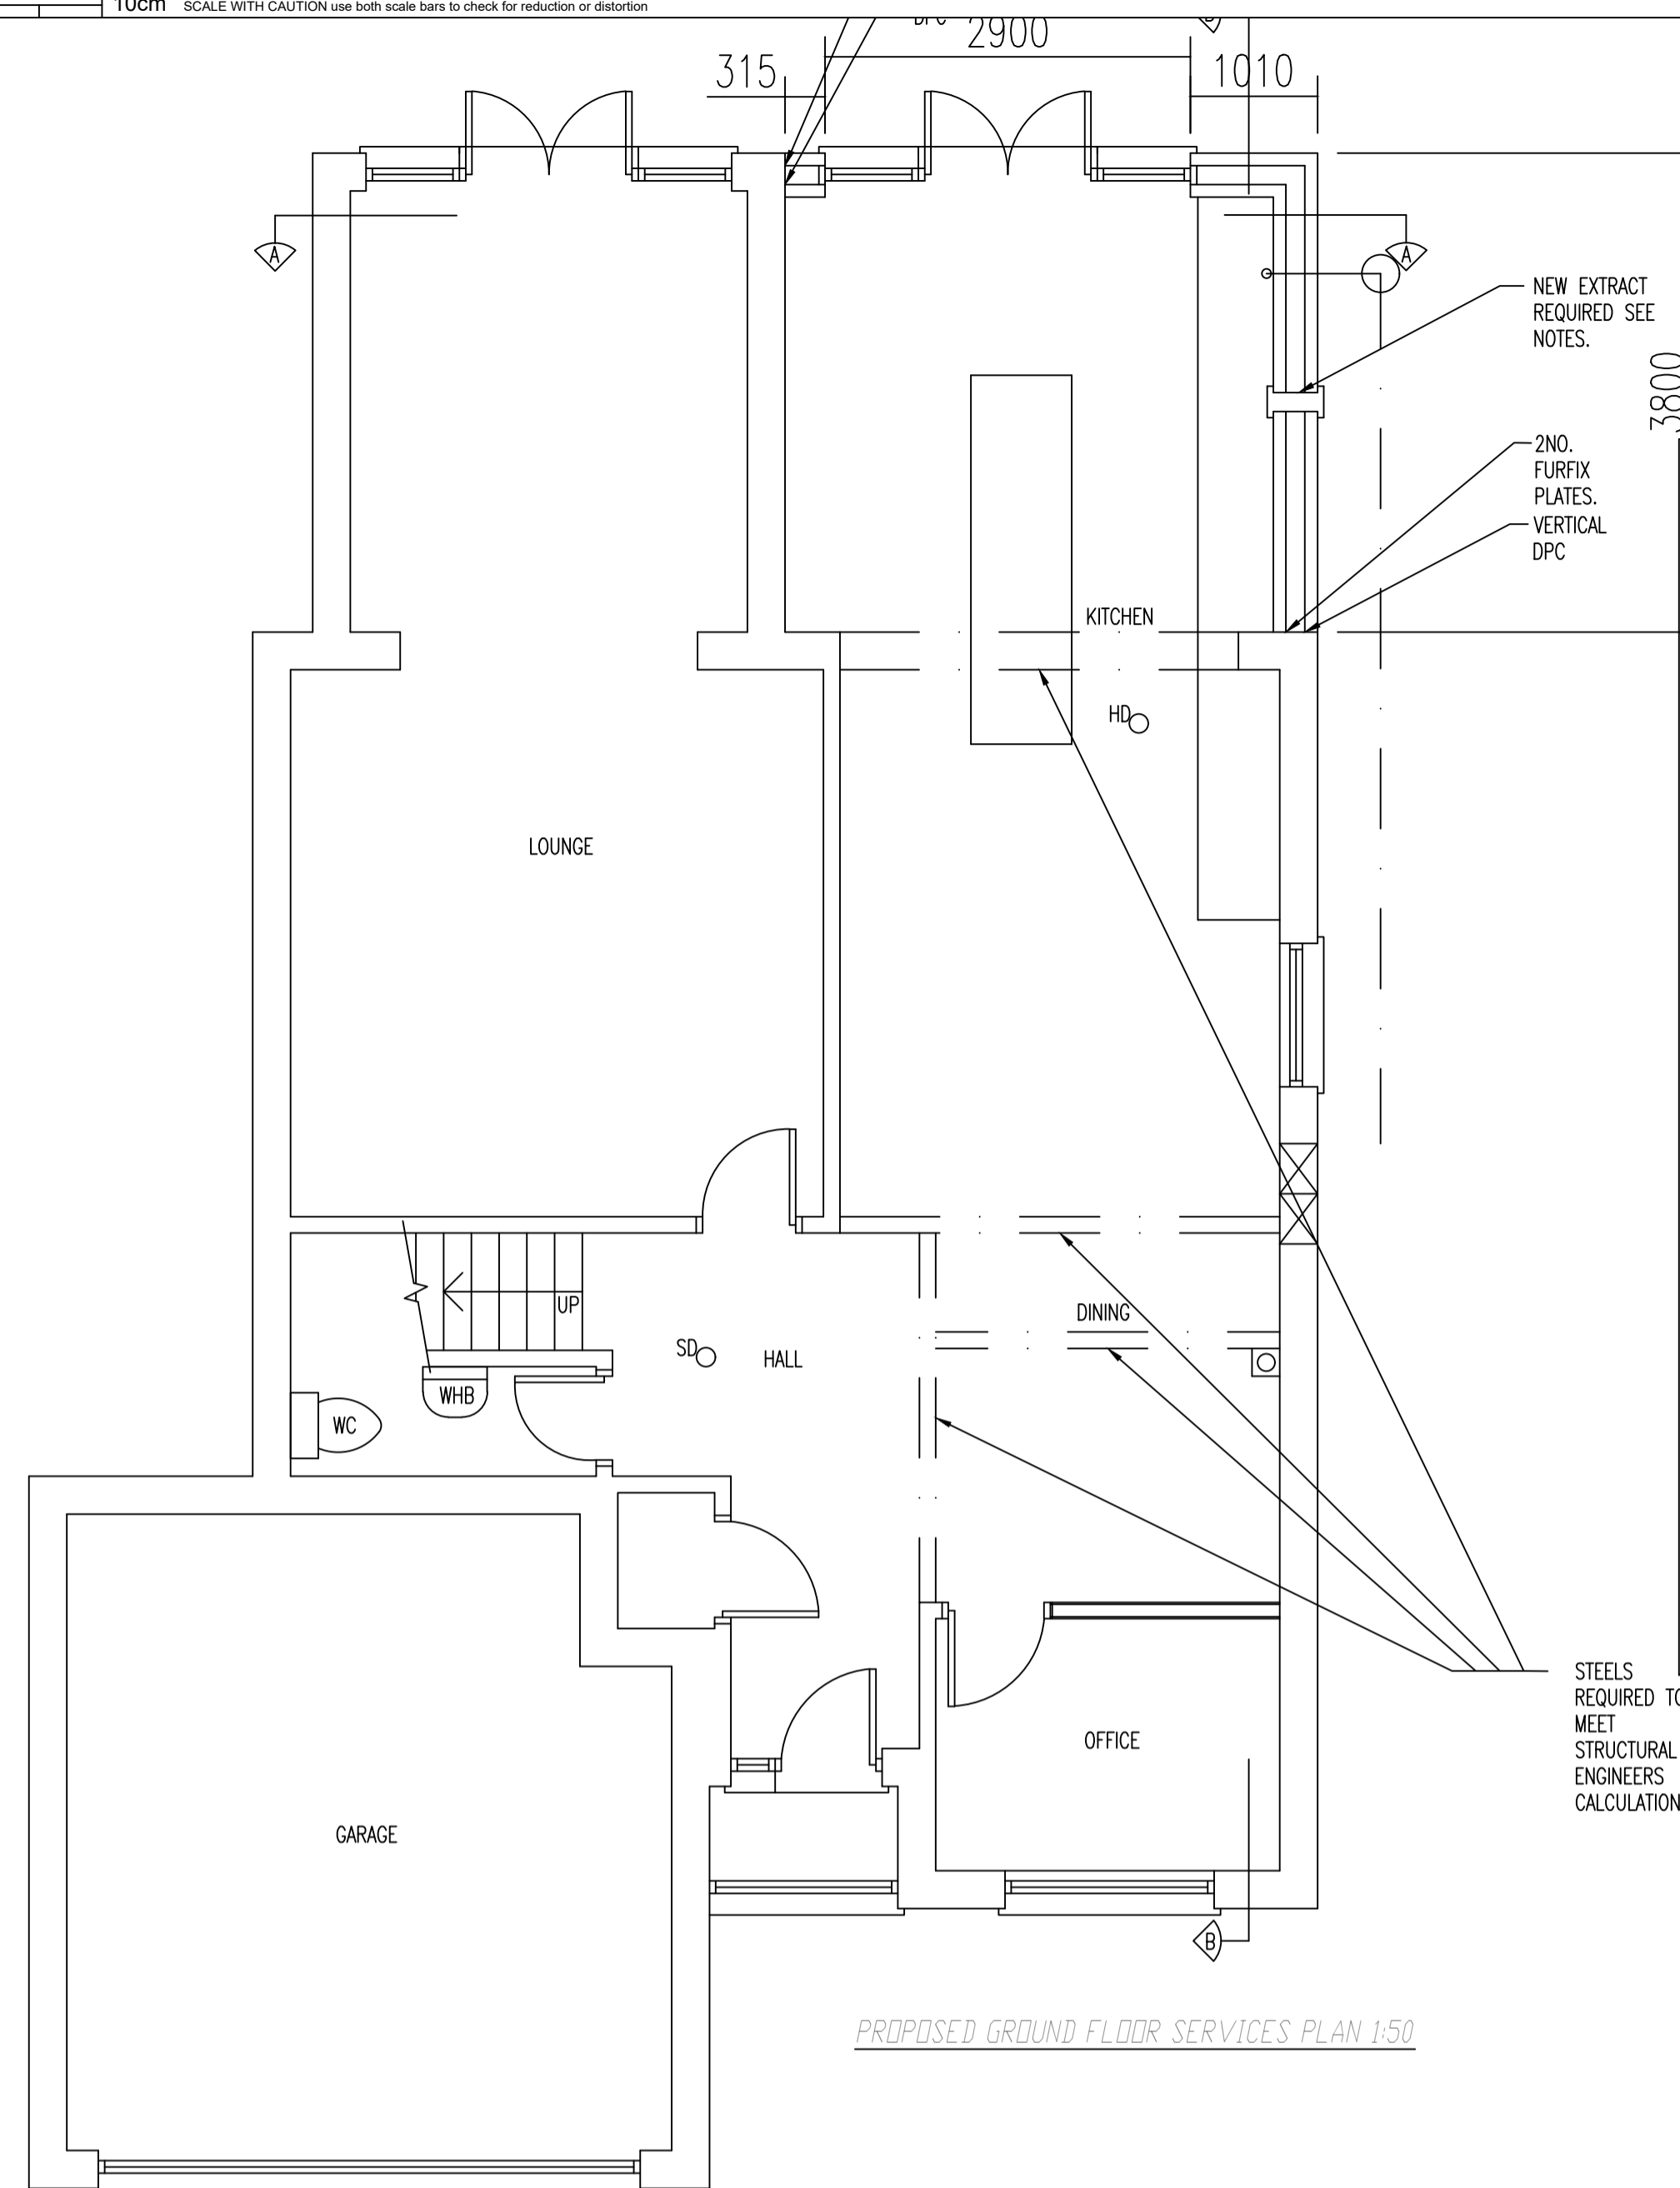

PROPOSED GROUND FLOOR SERVICES PLAN 1:50

NO: 137


NO: 137

EXISTING SITE PLAN (1:200)


PROPOSED SITE PLAN (1:200)



EXISTING FRONT ELEVATION 1:100

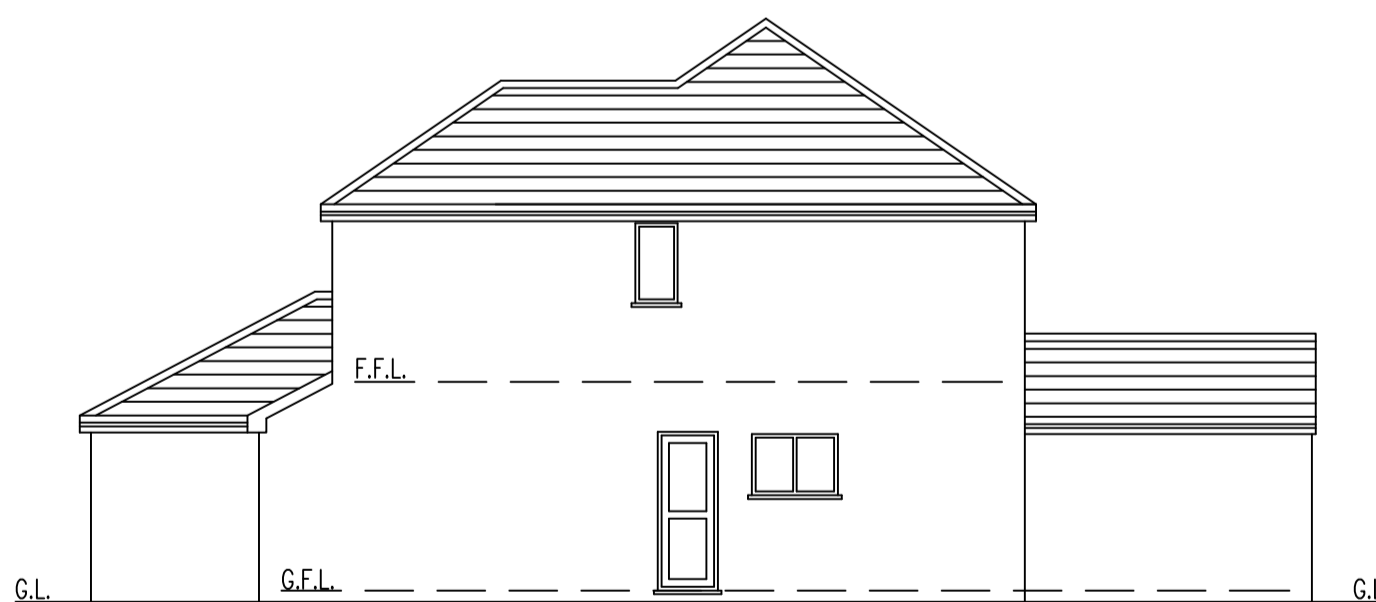

EXISTING SIDE ELEVATION 1:100

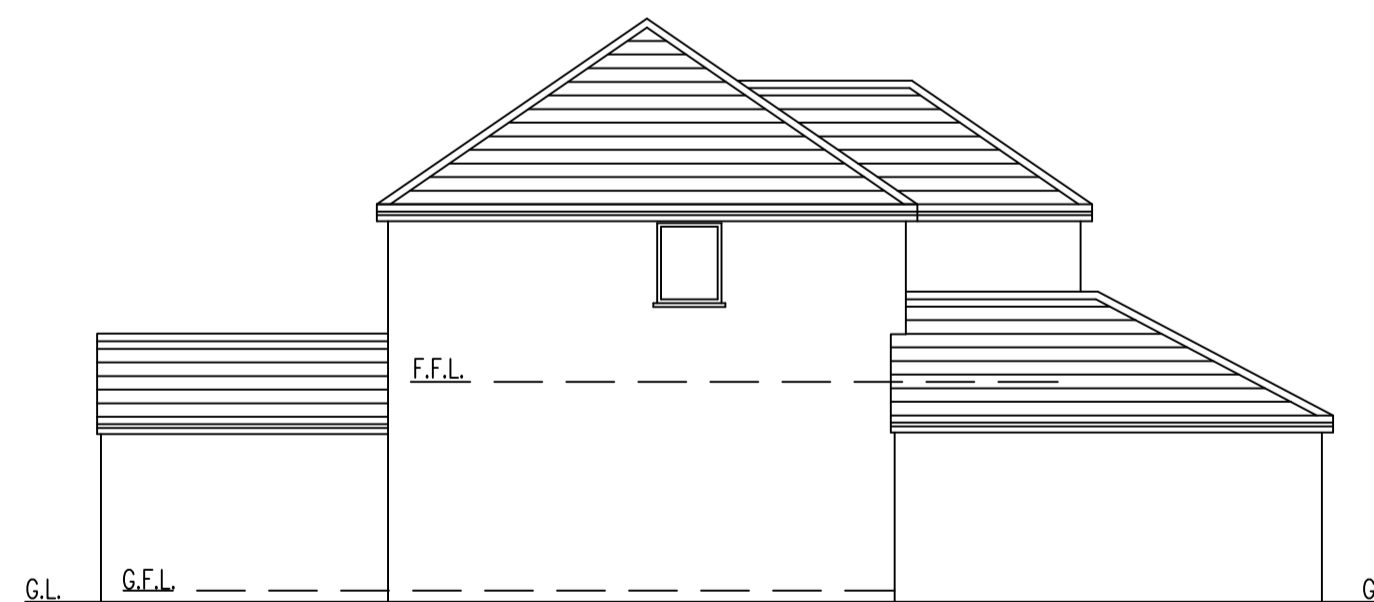


EXISTING SIDE ELEVATION 1:100




EXISTING REAR ELEVATION 1:100



PROPOSED FRONT ELEVATION 1:100

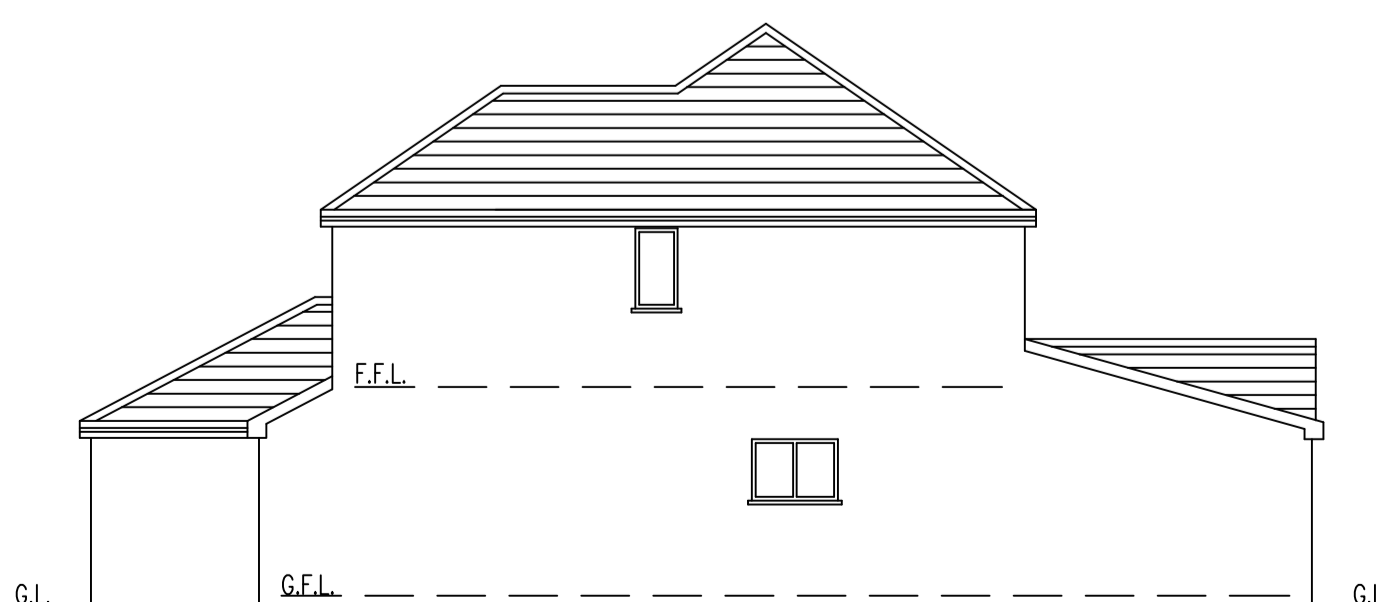

PROPOSED SIDE ELEVATION 1:100

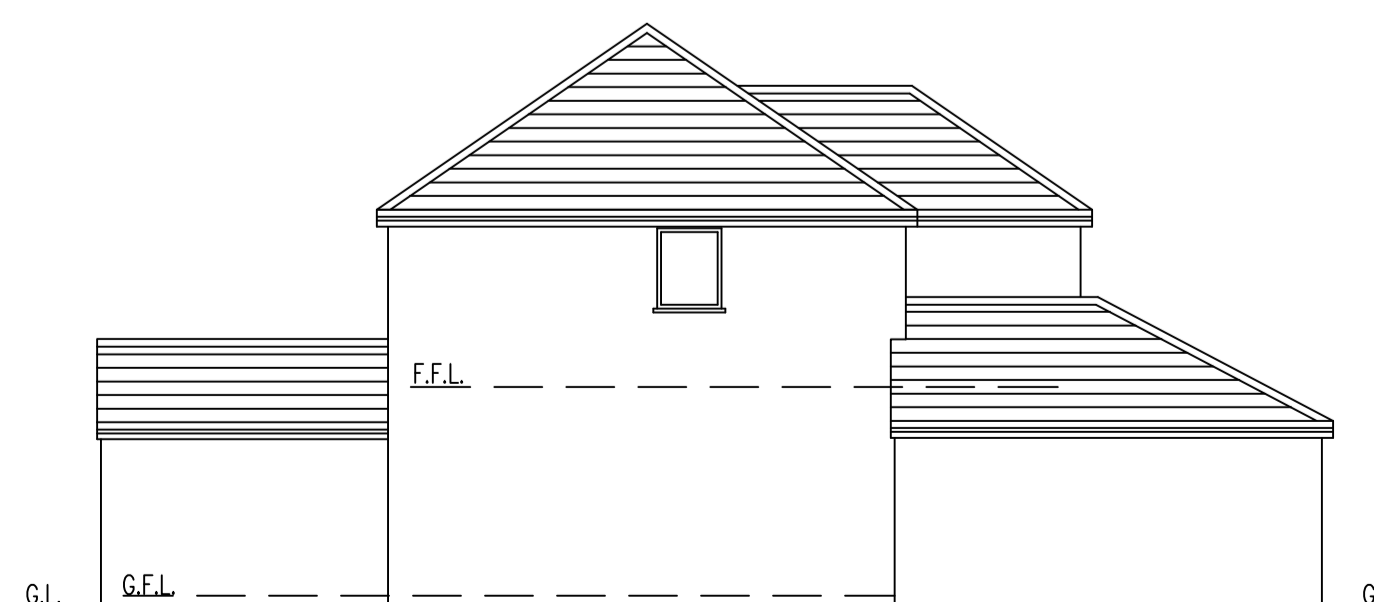

PROPOSED SIDE ELEVATION 1:100



PROPOSED REAR ELEVATION 1:100

0000000000000000000000000000000000

A. Planning Application - 09.08.23

PLANNING APPLICATION  
Single Storey Rear Extension

137 Colliers Break, Emersons Green,  
Bristol, BS16 7EB

Date 09.08.23

Drawing No. 80812-1

Rev. A