




PROPOSED FRONT SOUTH-WEST ELEVATION

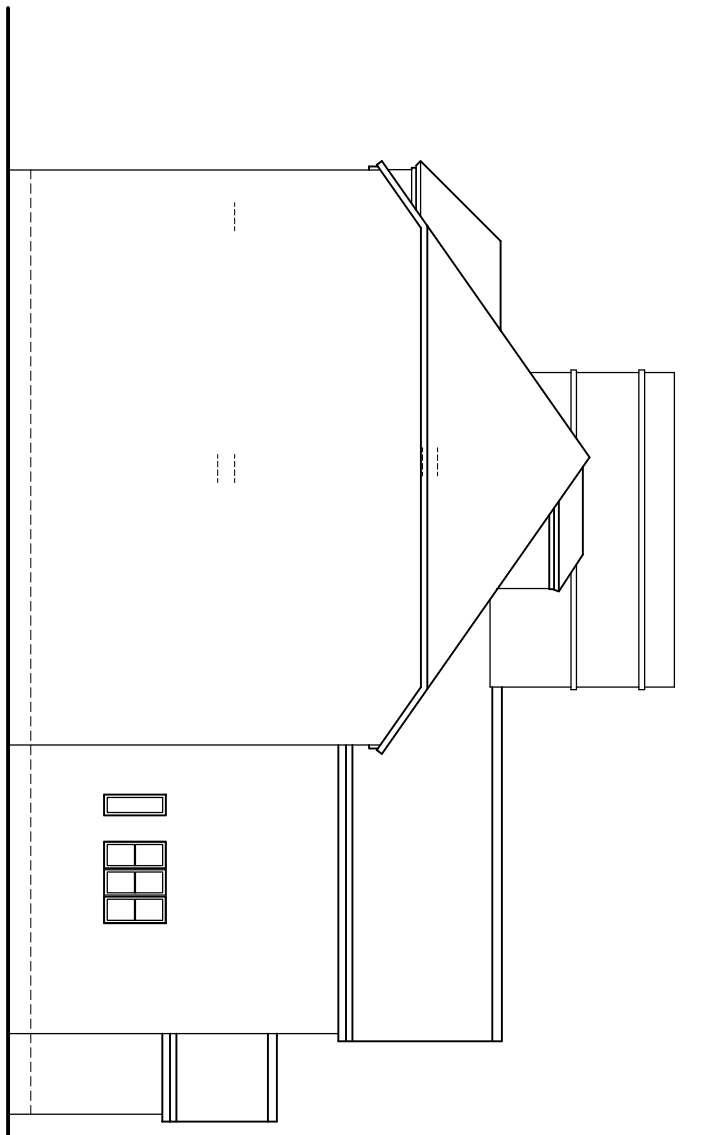


PROPOSED END SOUTH-EAST ELEVATION

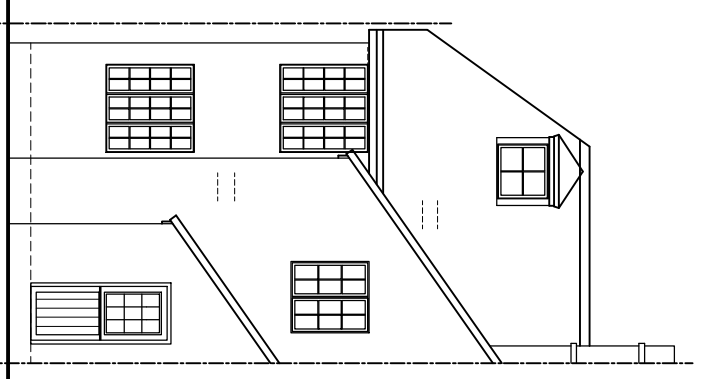


PROPOSED REAR NORTH-EAST ELEVATION

 


PROPOSED SIDE NORTH-WEST ELEVATION

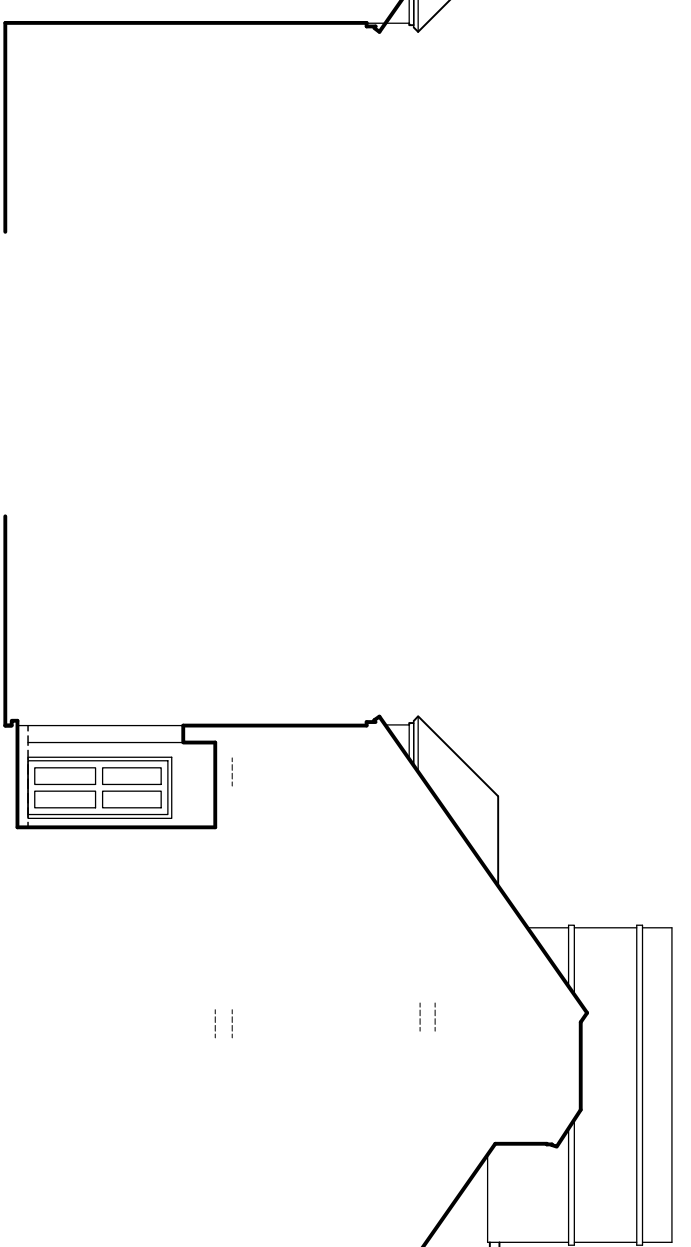


PROPOSED END SOUTH-EAST ELEVATION-SECTION

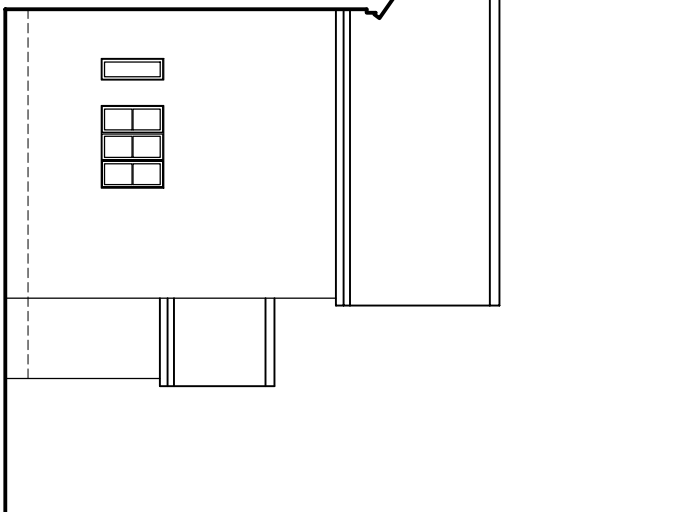


PROPOSED END SOUTH-EAST ELEVATION-SECTION

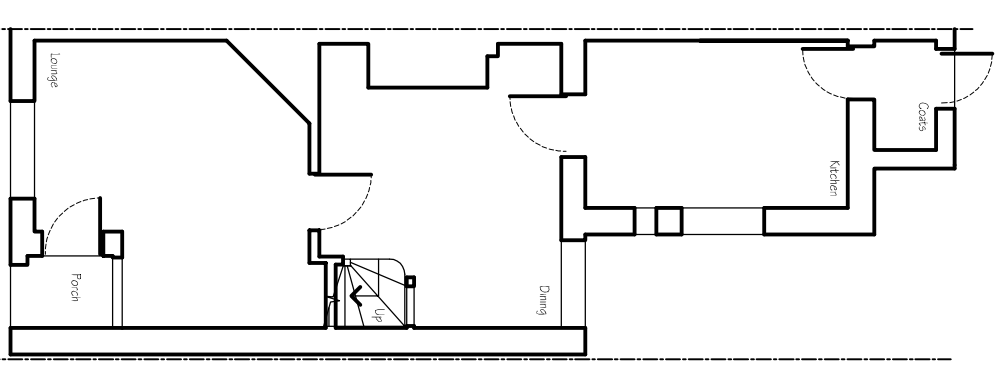


PROPOSED GROUND FLOOR PLAN

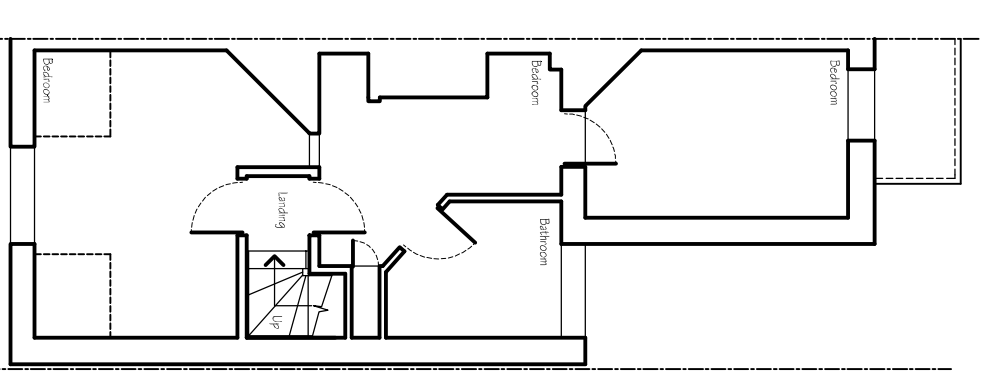

PROPOSED FIRST FLOOR PLAN

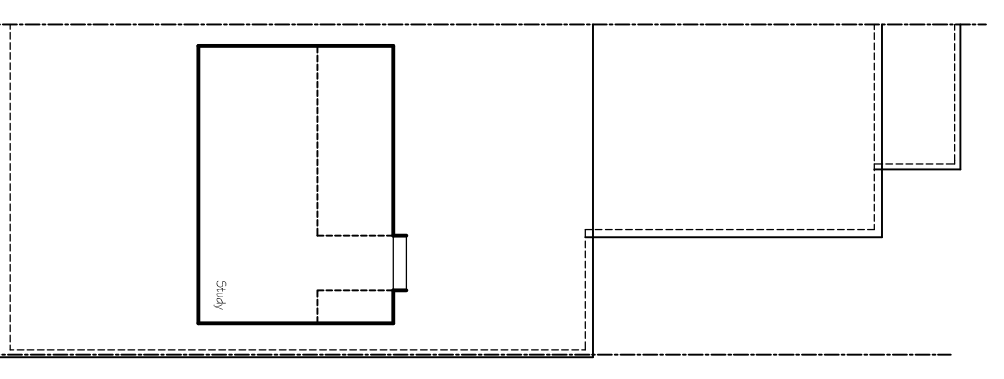


PROPOSED LOFT PLAN

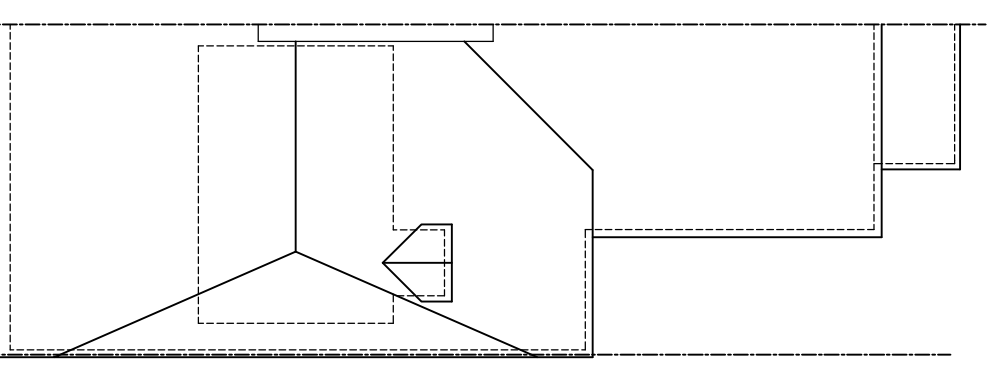

PROPOSED ROOF PLAN



All existing windows shall be replaced

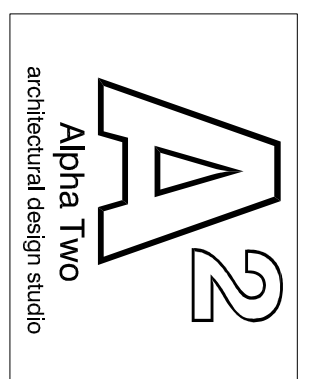

www.cadmonkies.co.uk
cadmonkies@btconnect.com
01280 - 70 44 44

Head Office : The Bathouse, 19 Westminster Court,
BRACKLEY, Northants, NN13 7ED
London Offices : Studio A2, Headroom Road,
Thornon Heath, London, CR7 6JD
Cadmonkies Studio, 42 Castle Yard,
Rushmore, LONDON, TW90 8TF

CLIENT: Mr and Mrs S Ward
ADDRESS: 43 Lower Road
CHORLEWOOD, WD35LQ
CONTACT: Mrs A Ward
SITE: 43 Lower Road
CHORLEWOOD
WD35LQ
SCHEME: Proposed Replacement Windows
DRAWING TITLE: Proposed Plans

DATE: August 2023
SCALE: 1:100
DRAWN: david henrious
REV: @ A2

DRAWING No: P/23/176/003