


EXTENT OF BUILDING TO BE REPLACED

EXTENT OF BUILDING TO BE REPLACED


EXTENT OF BUILDING TO BE REPLACED





PROPOSED GROUND FLOOR PLAN
Scale 1:100@A1

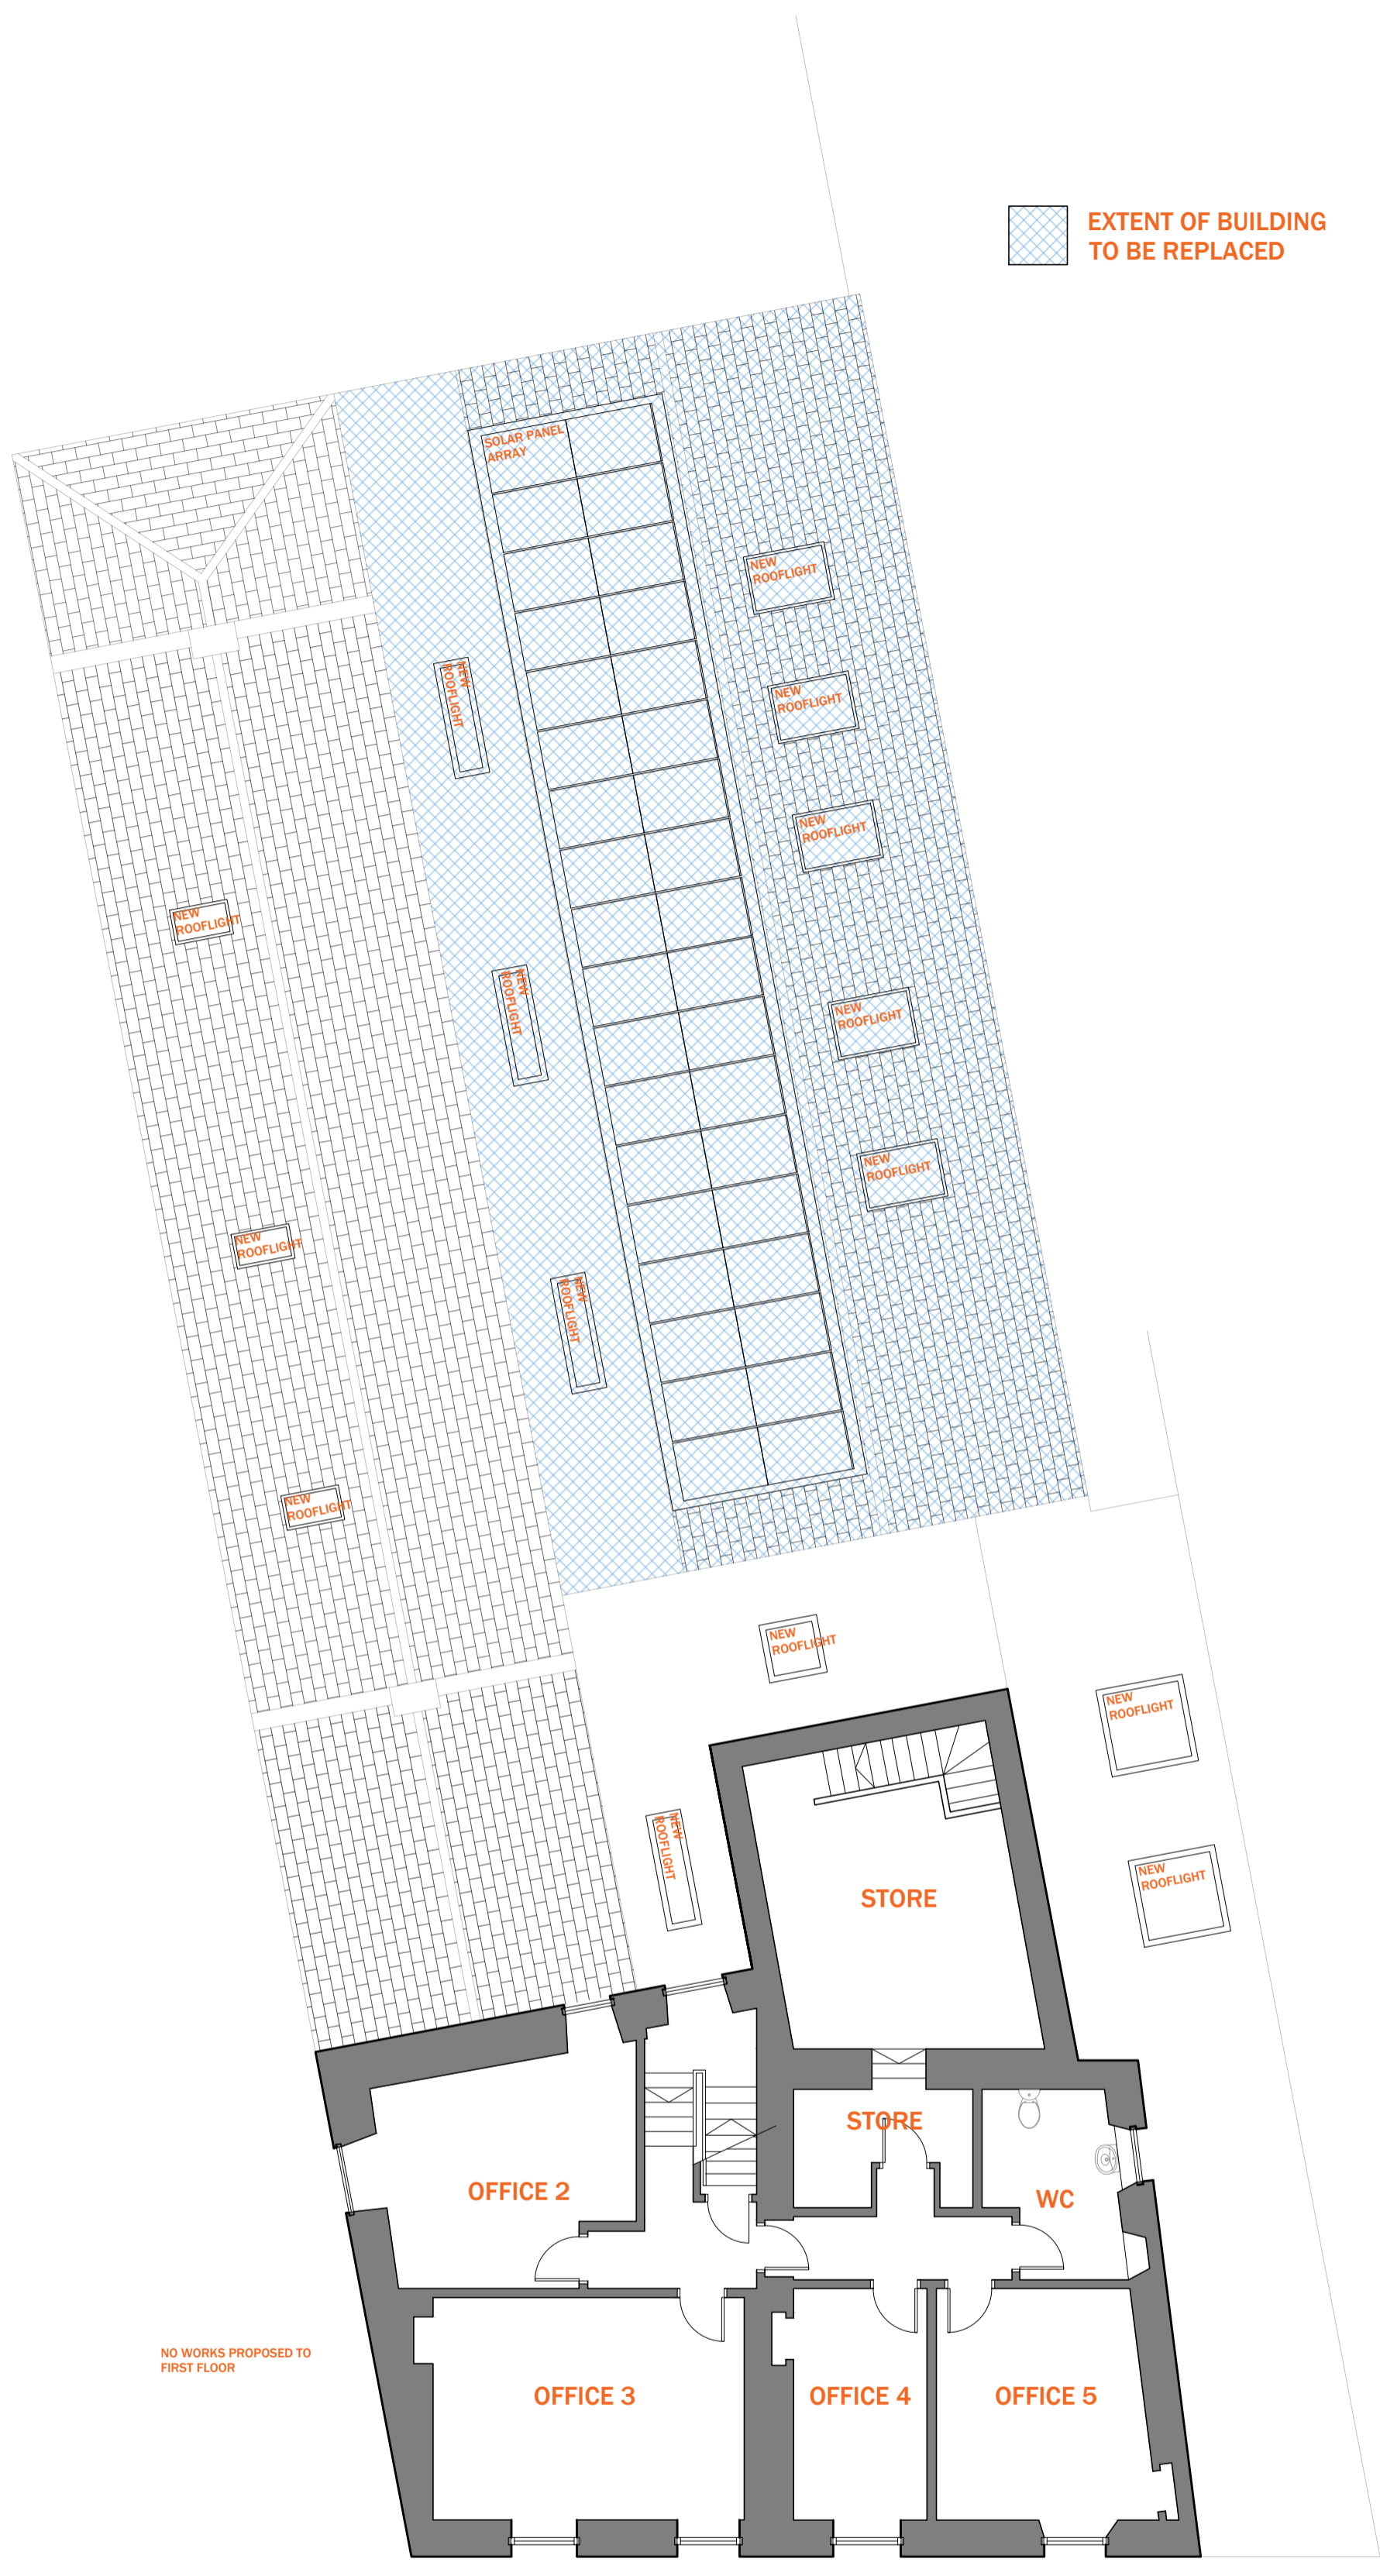

PROPOSED FIRST FLOOR PLAN
Scale 1:100@A1

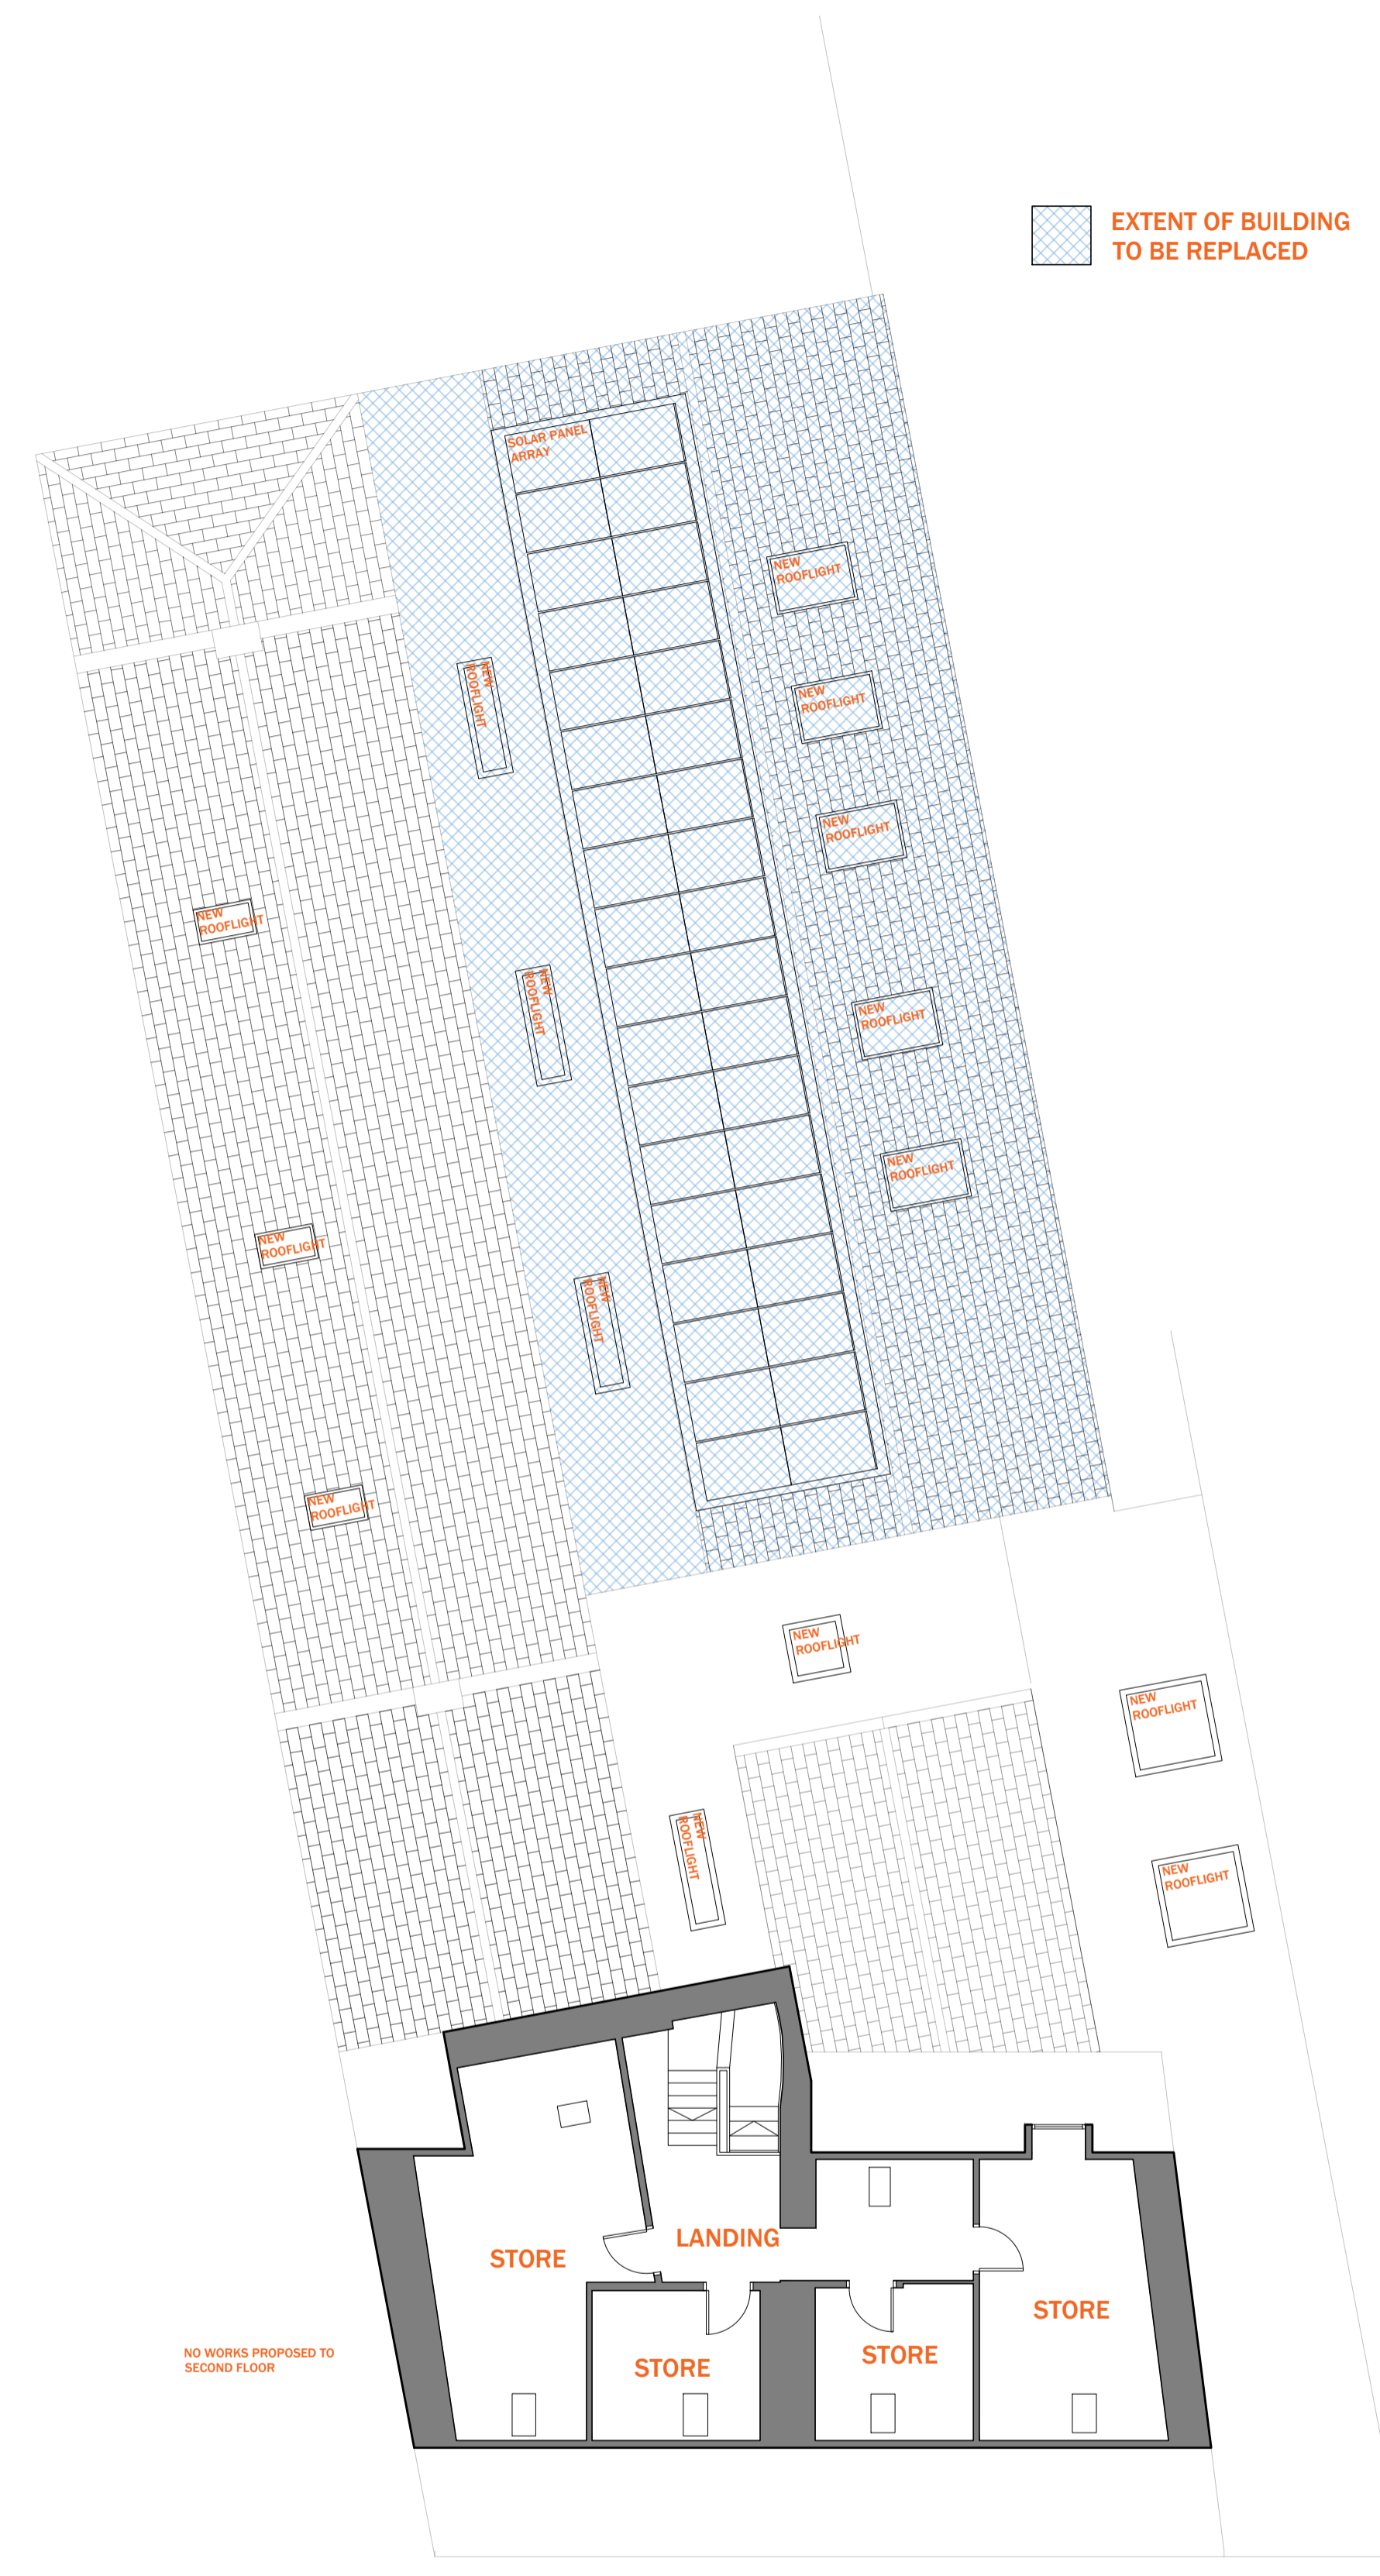

PROPOSED SECOND FLOOR PLAN
Scale 1:100@A1

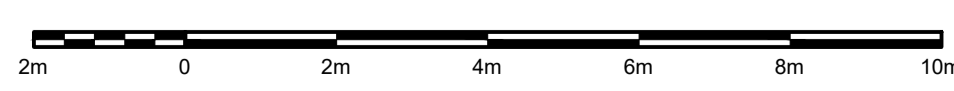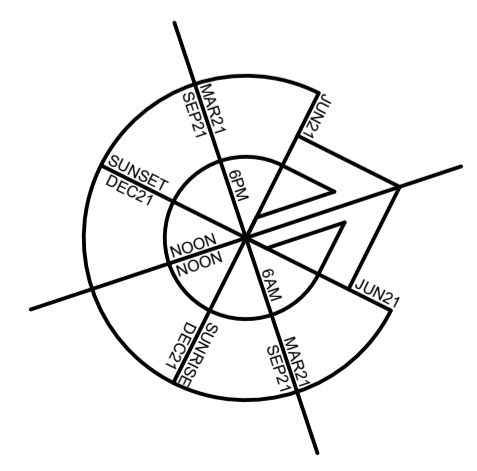

ALTERATIONS TO	
55 Gordon Street Huntly AB54 8EQ	
Gordon Rural Action	
PROPOSED PLANS	
REF: 5967-10	REV:
DATE: 12 07 2023	SCALE: 1:100@A1
DRAWN: P: BR	W: XX T: XX
CHECKS: P: XX	W: XX T: XX



4 St James's Place, Inverurie
Aberdeenshire, AB51 3UB
T: 01467 622 785
E: info@mcwla.co.uk
W: www.mcwla.co.uk