




① Existing Front Elevation
1:50

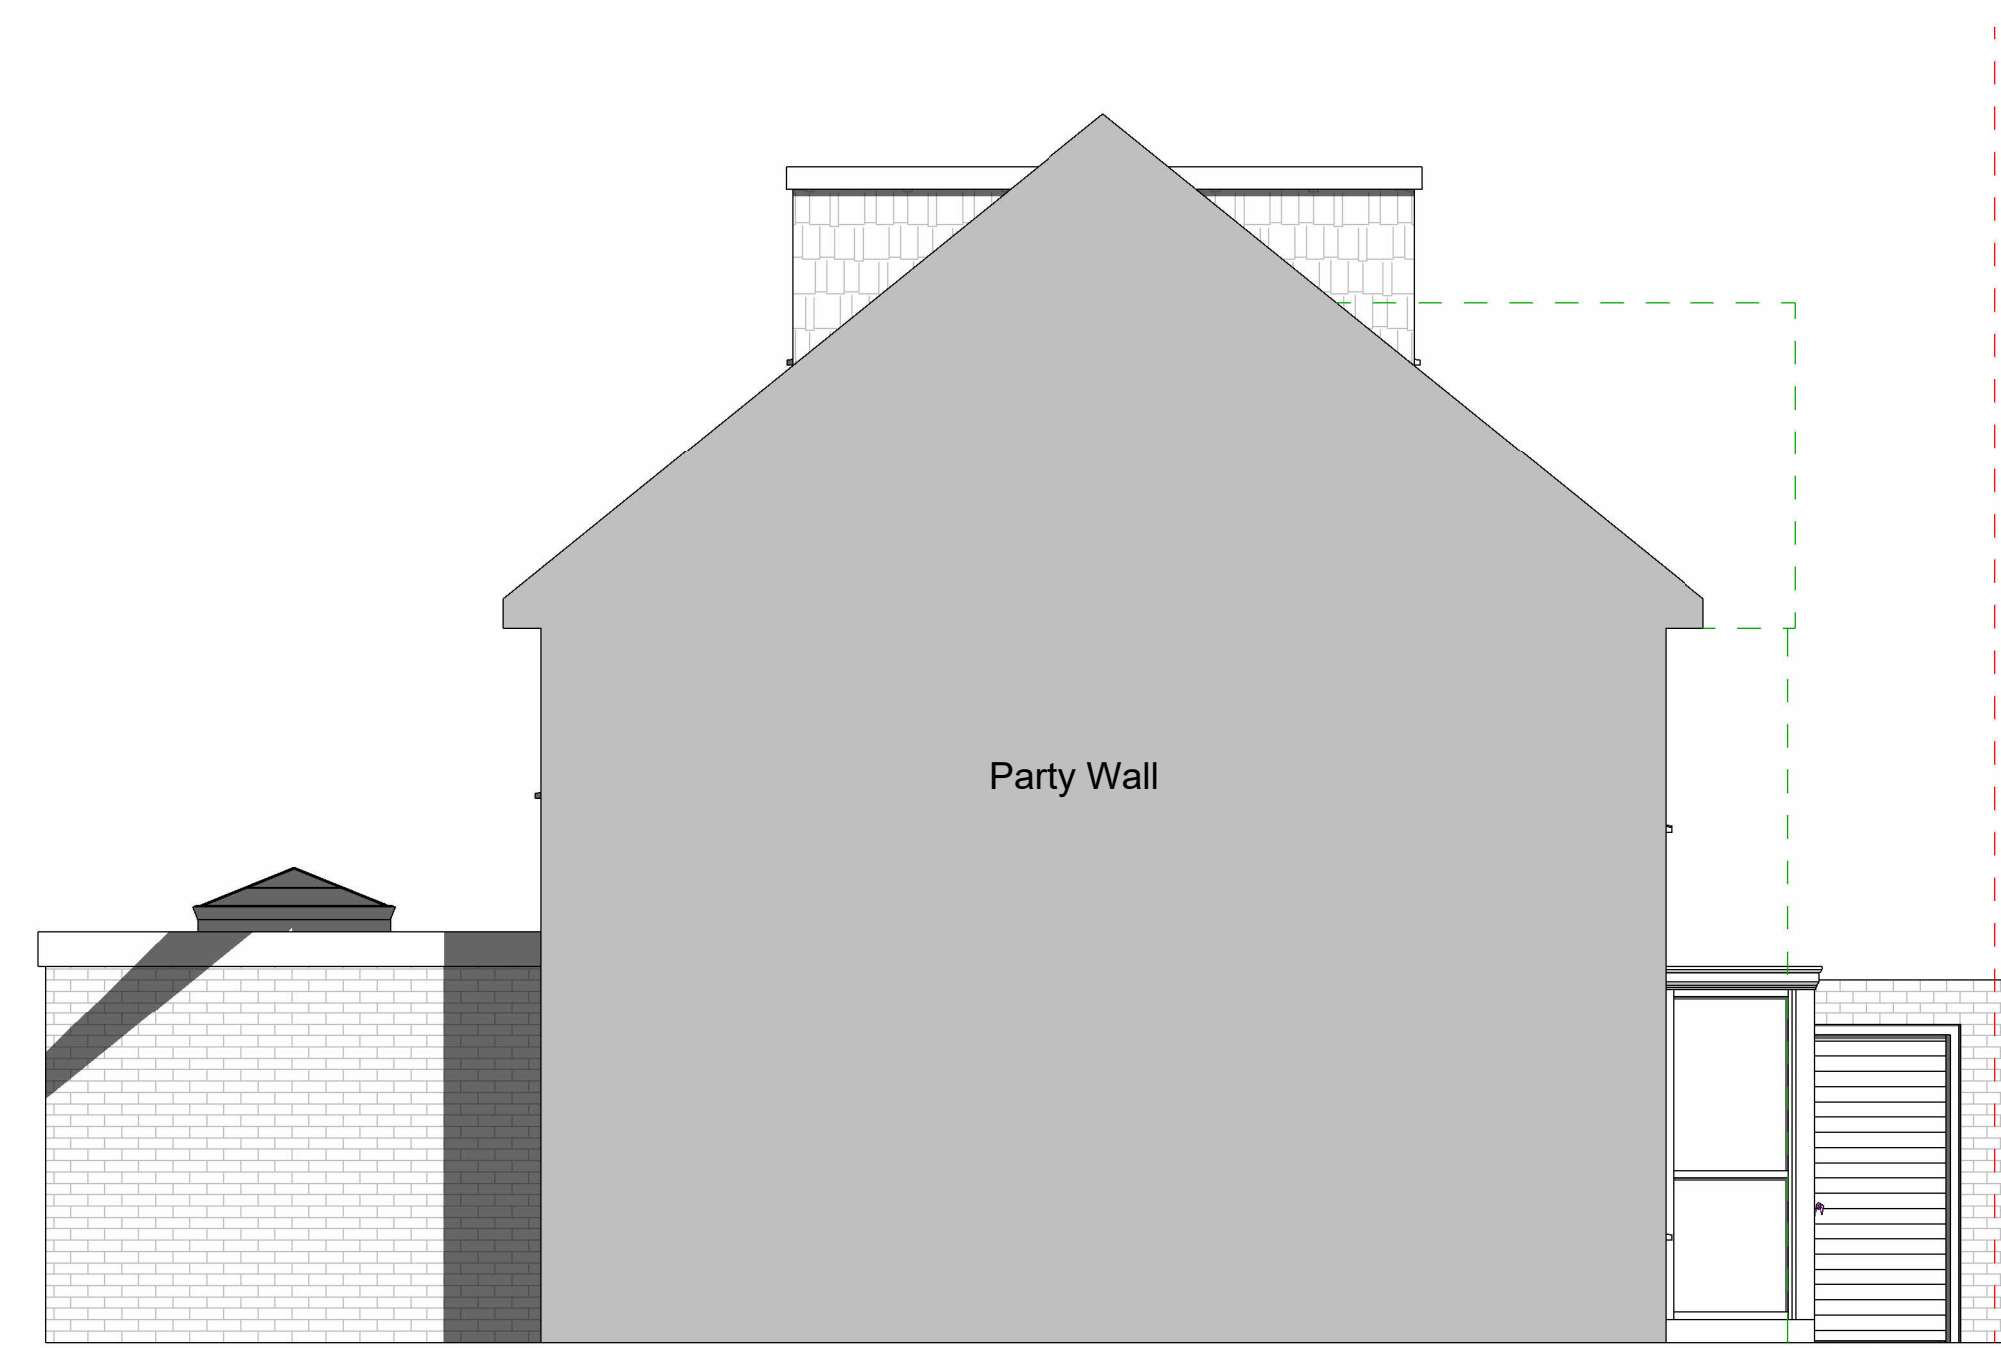

② Existing Side Elevation_1
1:50



③ Existing Rear Elevation
1:50




④ Existing Side Elevation_2
1:50



⑤ 3D View 1



⑥ 3D View 2

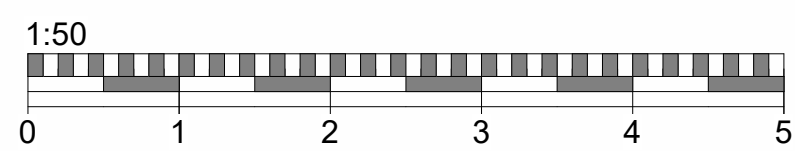

Do not scale from this drawing
except for planning purpose.
Contractor to verify all dimensions
before setting out,
commencing work or placing order



Project
Ground Floor alterations
Loft dormer extension and alterations

16 Staverton Ct
Bracknell
RG42 2HH

Client Leigh & Roger

Drawing Title
Existing Elevations and 3D Views

Project Ref	Layout Id	Rev.
3110	GA.02	

Date: 19/10/2023 Scale @A1: 1:50

M3 Architectural Design Ltd
Basepoint Centres Limited
377-399 London Road
Camberley GU15 3HL

t: 01276 300024
e: info@m3architecturaldesign.co.uk
w: www.m3architecturaldesign.co.uk

© 2023 M3 Architectural Design Ltd