
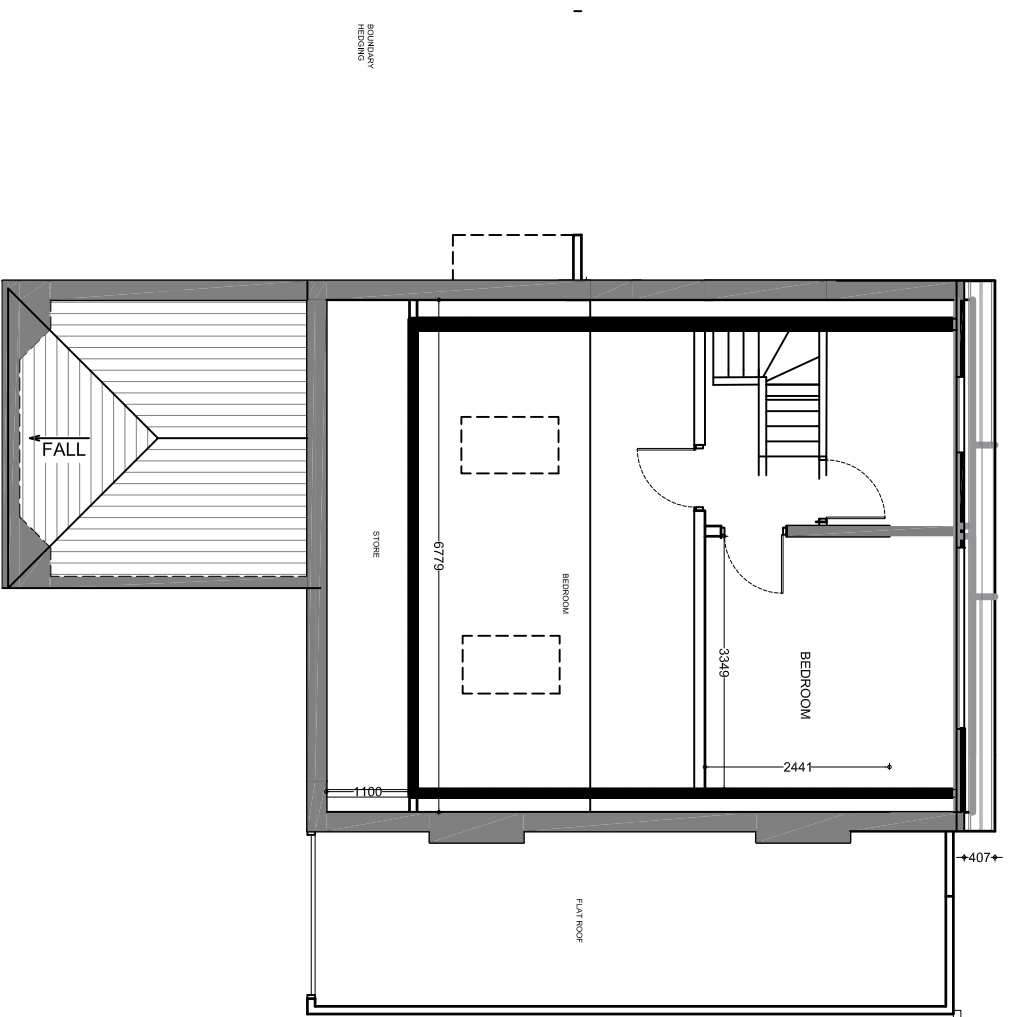
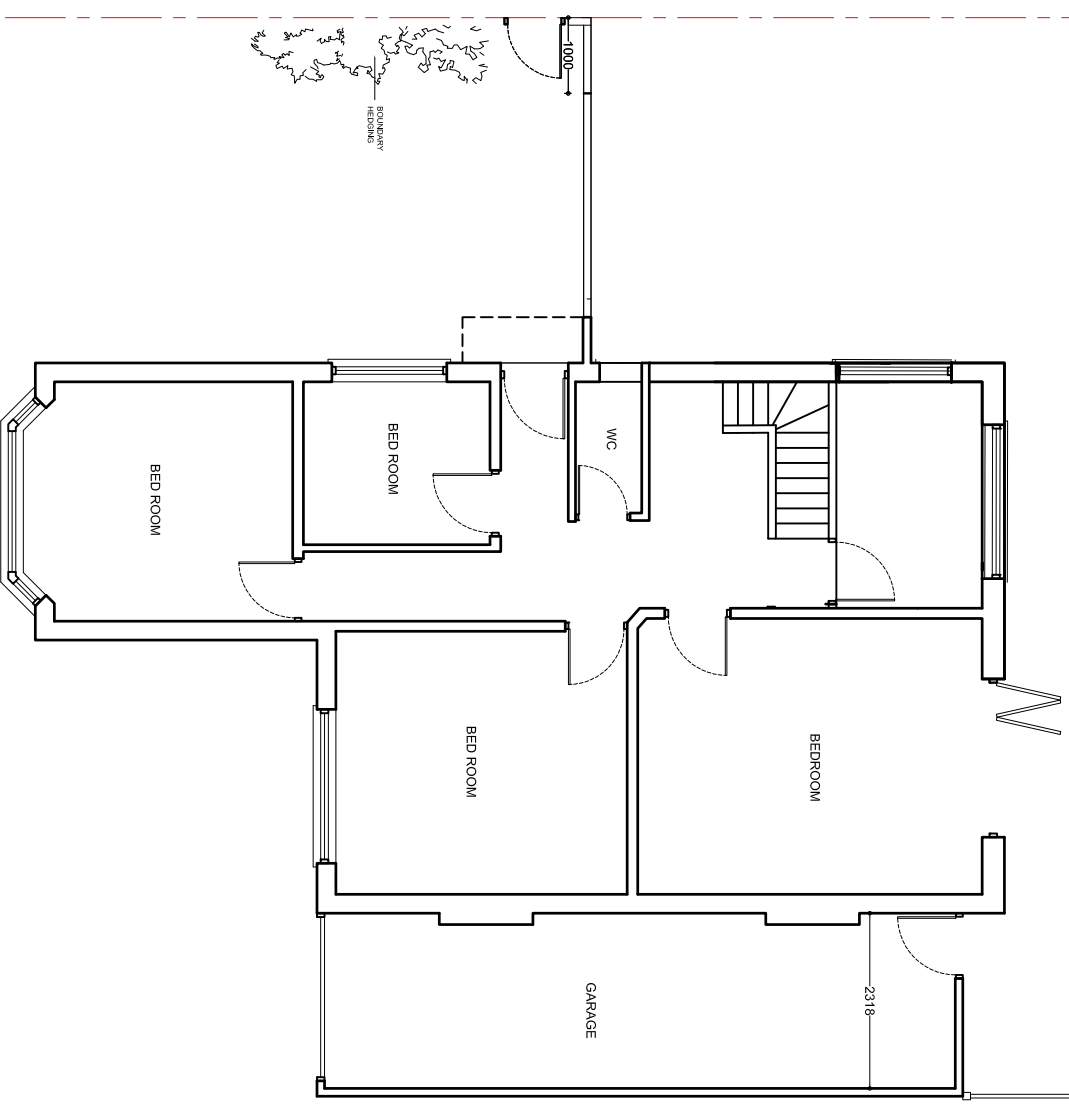
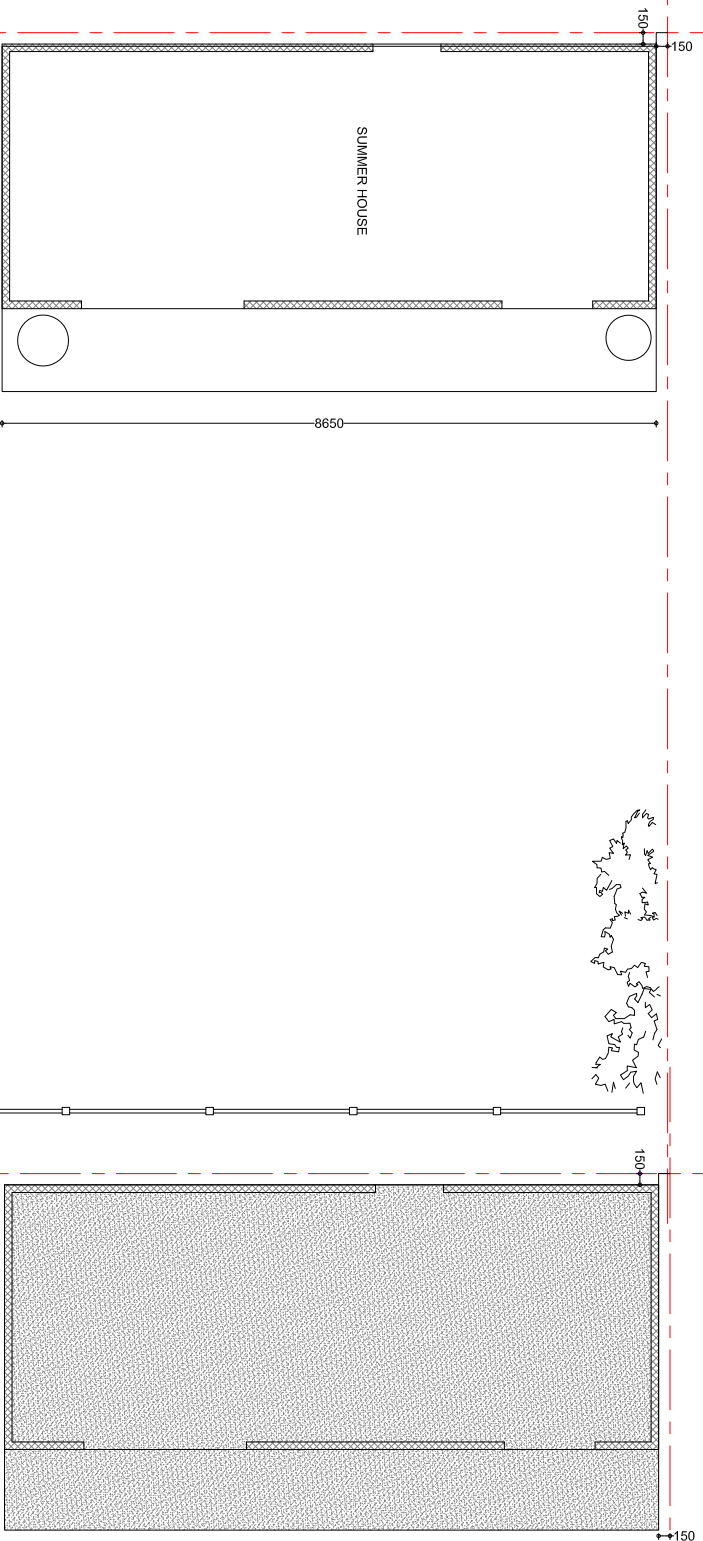


The Contractor is to check all dimensions on site and report any discrepancies to the Contract Administrator. This drawing is to be read in conjunction with all other standard documentation. Dimensions are not to be scaled from this drawing.

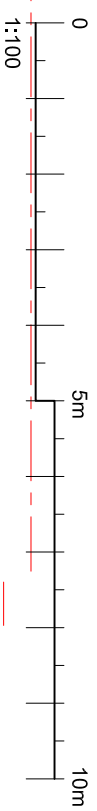

LOFT FLOOR PLAN

No.	Revision /Issue	Date
P2	Correction as per comments	10.12.23

ESSEN CONSULTANCY LTD
 10 DUKE ROAD
 BARKINGSIDE
 IG6 1NQ
 07888850370
 essenconsultant@gmail.com

Project Name and Address :
 7, Dunnow Gardens, West Horndon
 Brentwood, CM13 3NL

Client :

Title :
 FLOOR PLAN WITH SUMMER HOUSE

Project No. :

Date :
 05/11/2023

Scale :
 1:100@A3

Drawn by :
 AG

Drawing No.:
 PL-010