

General Notes


The Contractor is to check all dimensions on site and report any discrepancies to the Contract Administrator. This drawing is to be read in conjunction with all other standard documentation. Dimensions are not to be scaled from this drawing.




PROPOSED FRONT ELEVATION



PROPOSED REAR ELEVATION

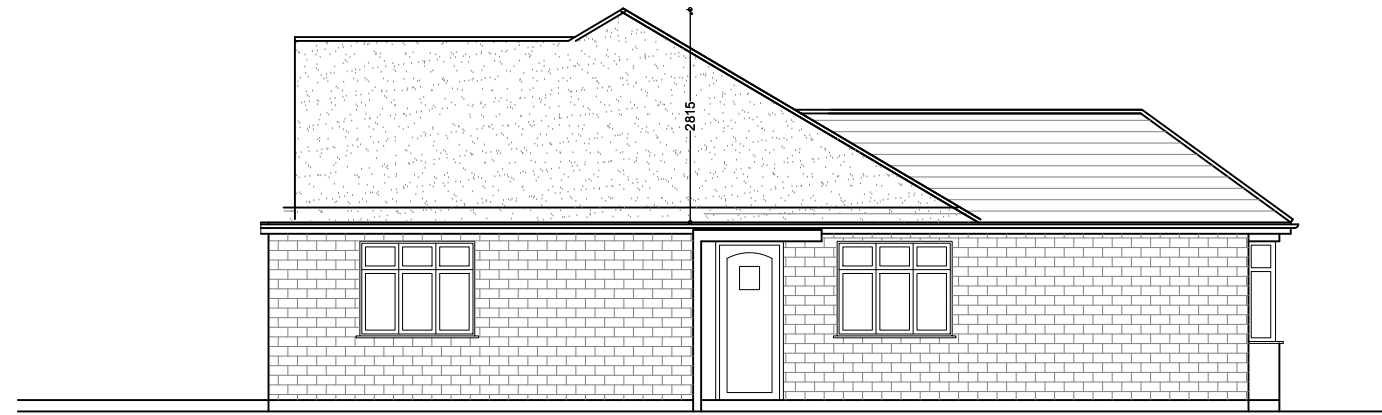

PROPOSED SIDE ELEVATION

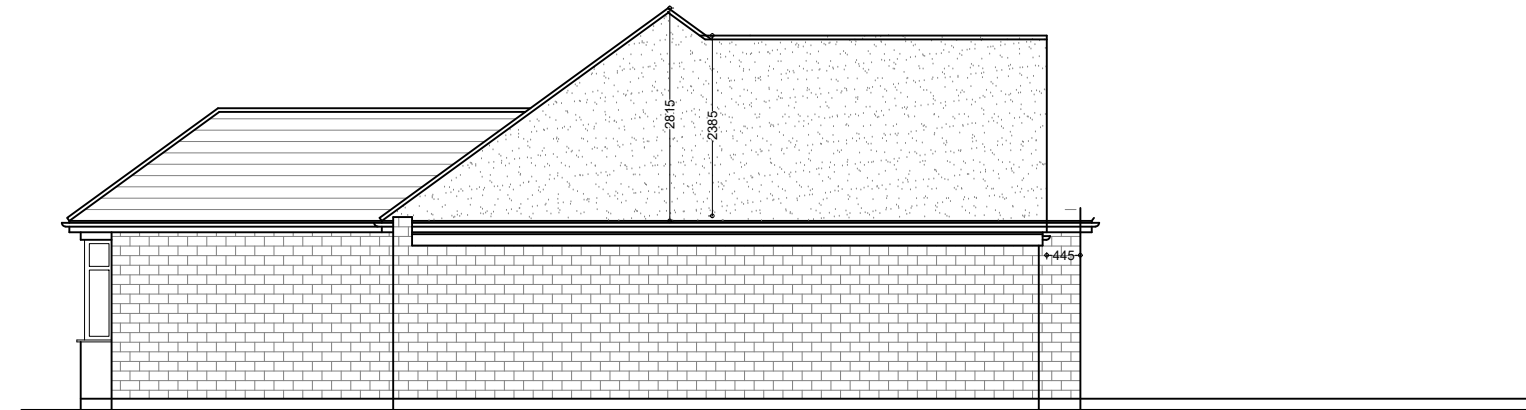

PROPOSED SIDE ELEVATION

No.	Revision /Issue	Date
2	Water Butts added	02/07/2023
1		05/05/2023

ESSEN CONSULTANCY LTD
 10 DUKE ROAD
 BARKINGSIDE
 IG6 1NQ
 07888850370
 essenconsultant@gmail.com

Project Name and Address :
 7, Dunmow Gardens, West Horndon
 Brentwood. CM13 3NL

Client :

Title :
 COMBINED APPROVED DRAWINGS + PROPOSED LOFT ELEVATIONS

Project No : 22/215	Drawn by : AG
Date : 18/05/2022	Drawing No: PL-CB -003
Scale : 1:100@A3	