



Proposed Ground Floor Plan Scale 1:100

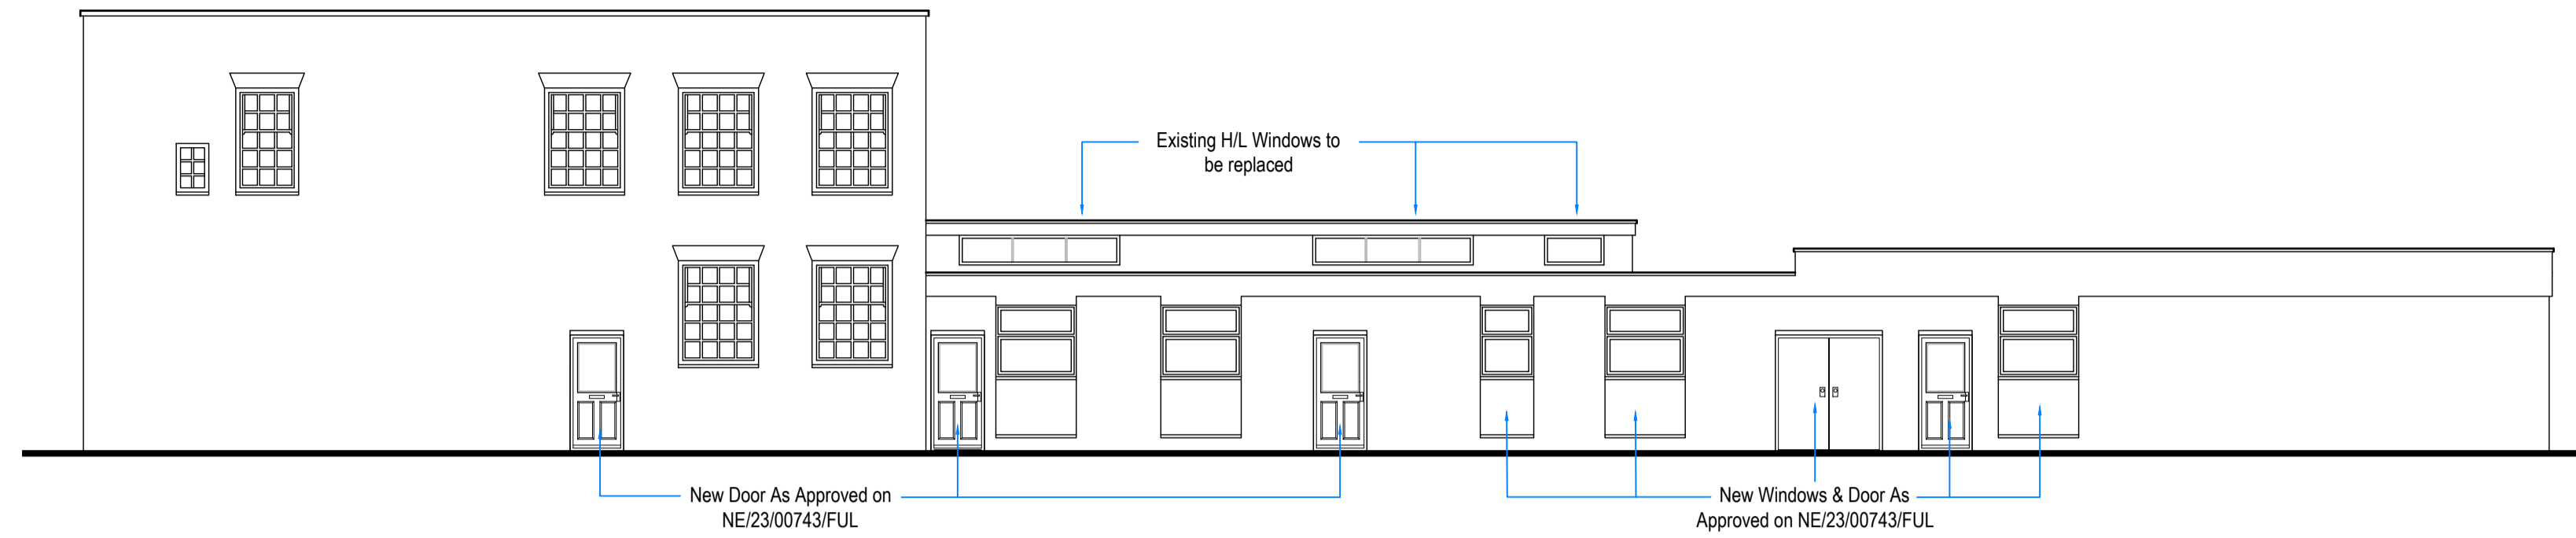


Proposed Side (East) Elevation Scale 1:100

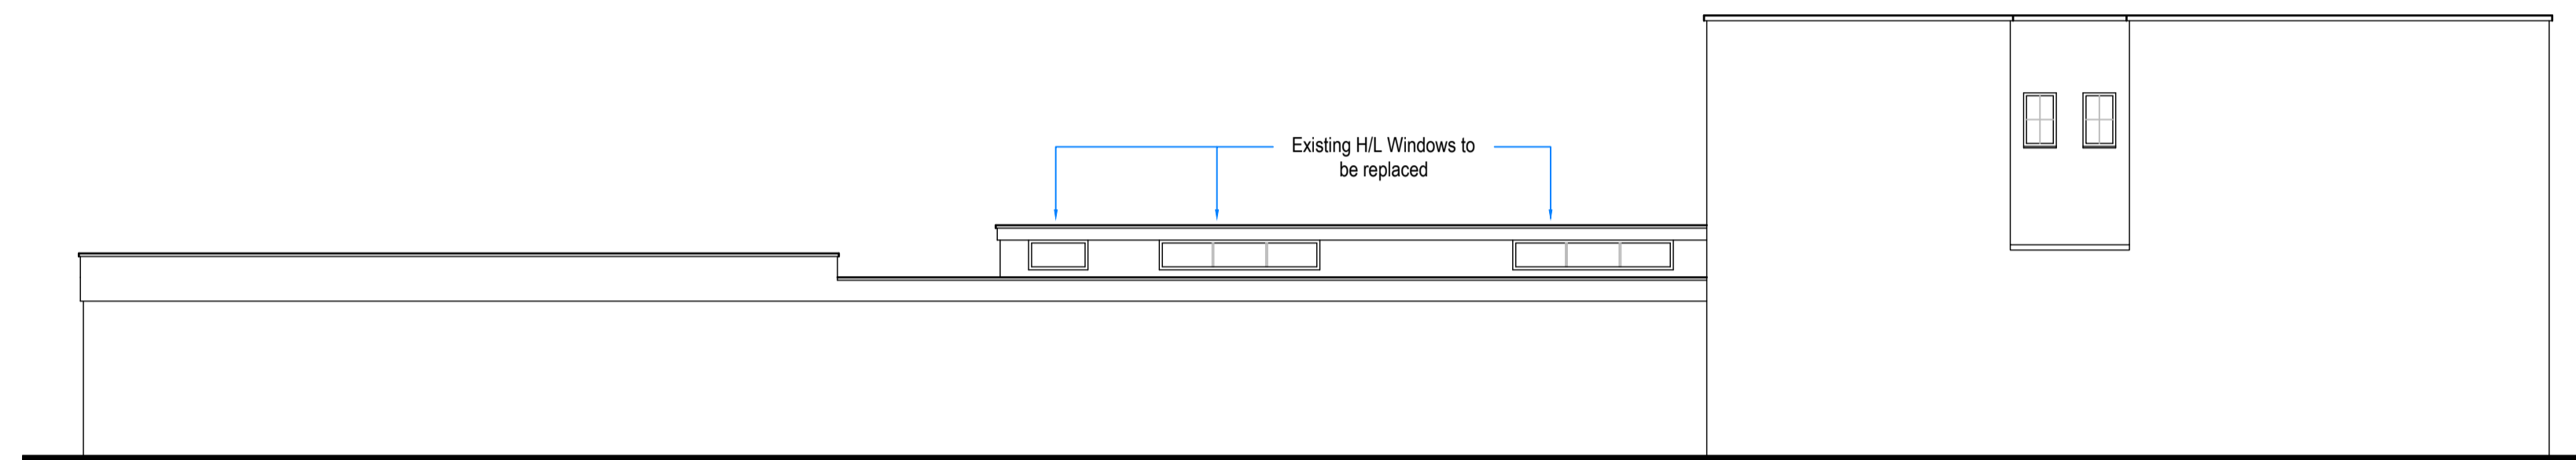

Proposed Side (East) Elevation Scale 1:100




Proposed Front (South) Elevation Scale 1:100

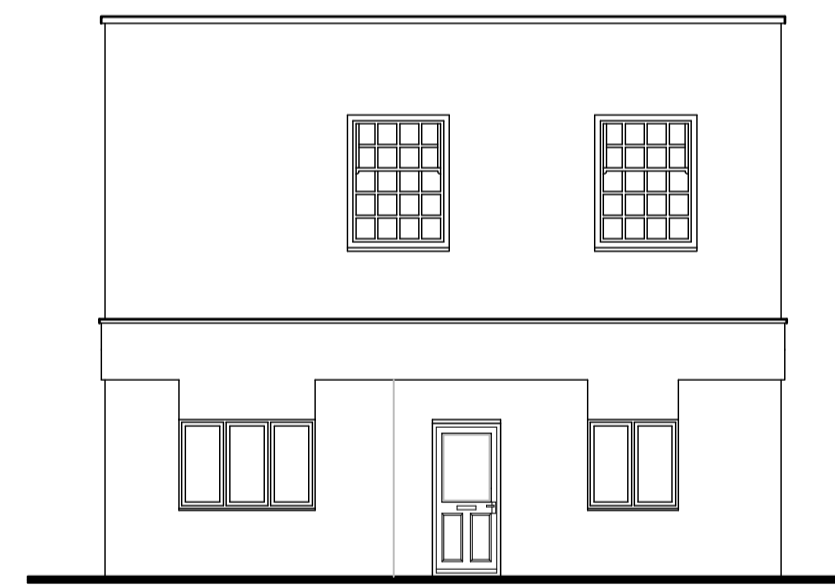

Proposed Rear (North) Elevation Scale 1:100



Location Plan Scale 1:1250

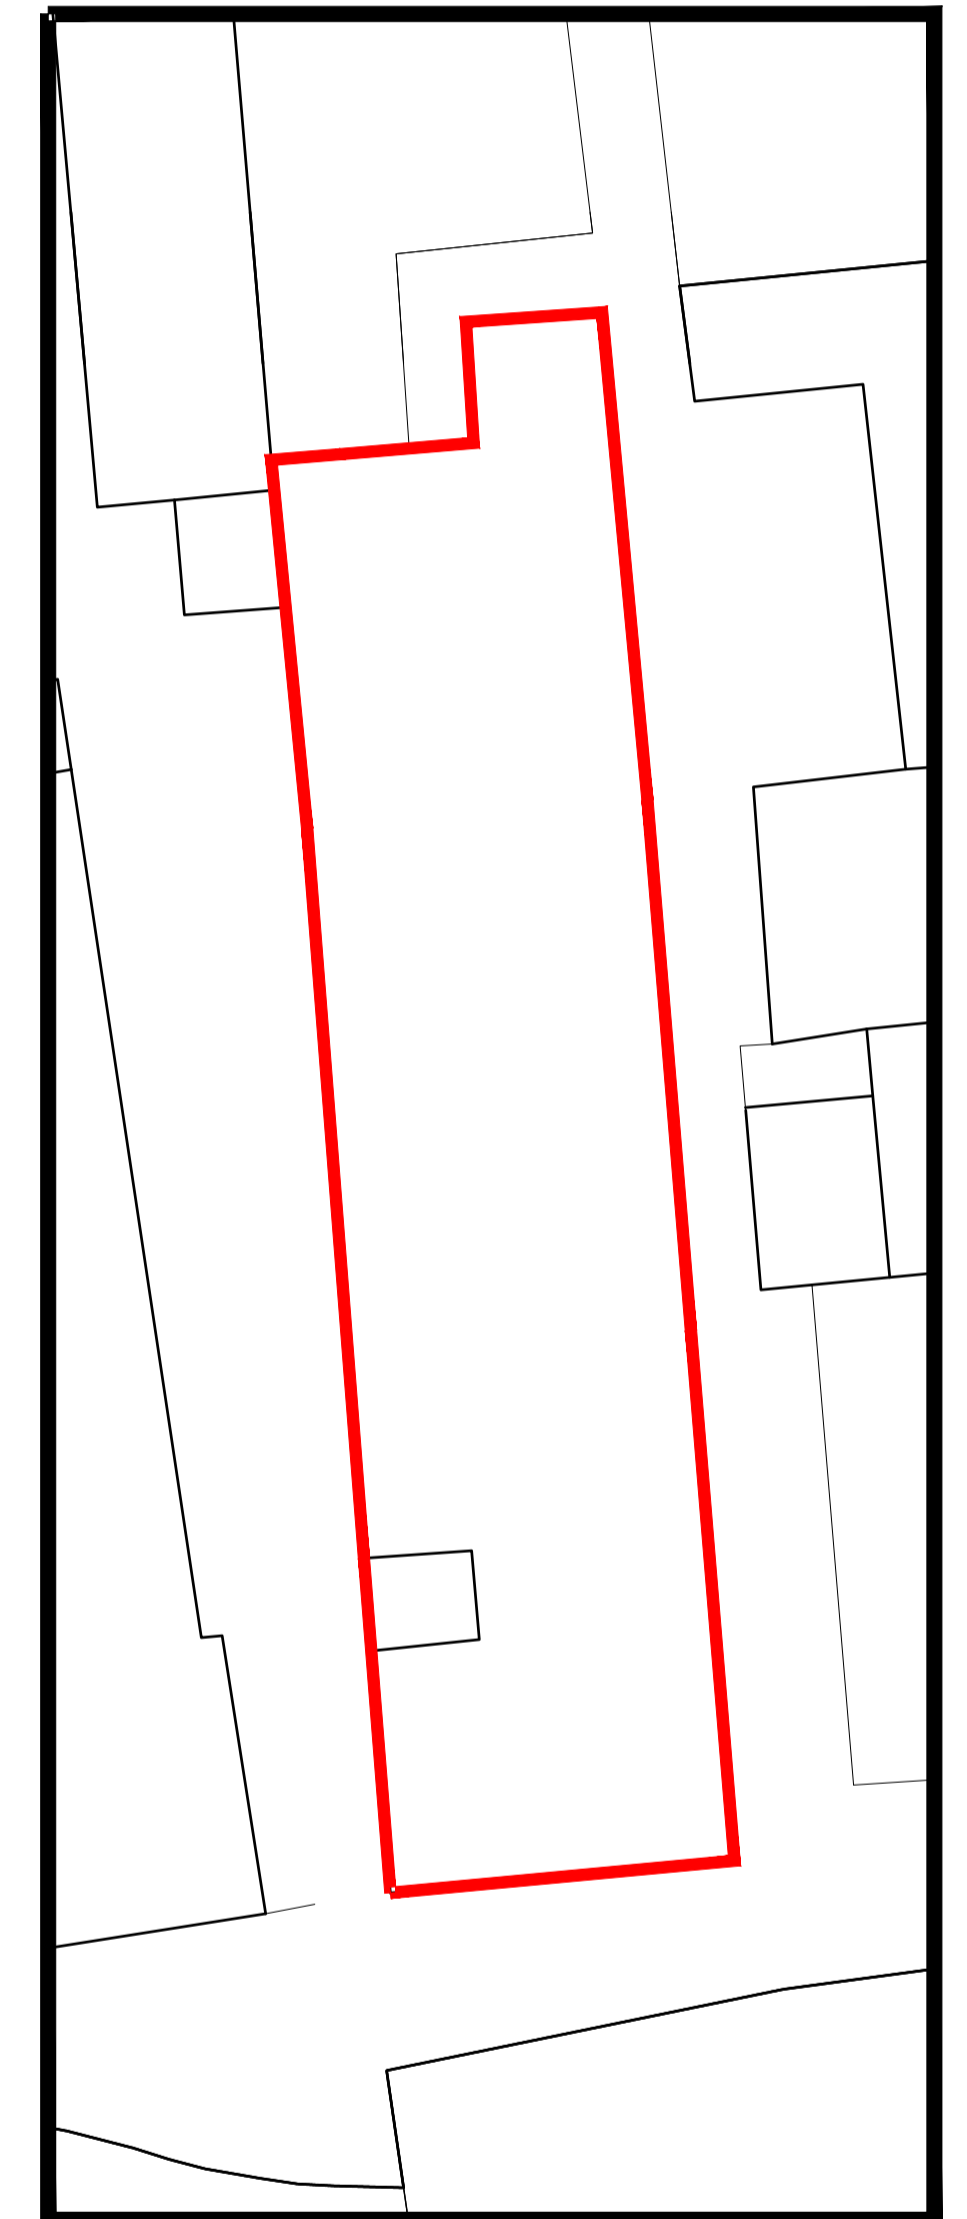

Proposed Site Plan Scale 1:200

Sidey Design ARCHITECTURE 10 MARKET SQUARE, HIGHAM FERRERS, NN10 8BT TEL: 01933 317967 FAX: 01933 311161 EMAIL: enquiries@sideydesign.co.uk WEBSITE: www.sideydesign.co.uk

Drawing Status PLANNING

Client Varion Properties Ltd Title Change of Use to Create 4 Flats at Old Barclays Bank, College Street, Rushden, Northants NN10 0QQ

Drawing Proposed Plans & Elevations Site Plan Location Plan

Table with columns: Date, Drawn, Checked, Scale, Drawing No., Rev. Values: Nov '23, GS, JMS, As Stated, 23-078-06