



Proposed Ground Floor Plan Scale 1:100




Proposed Floor Floor Plan Scale 1:100

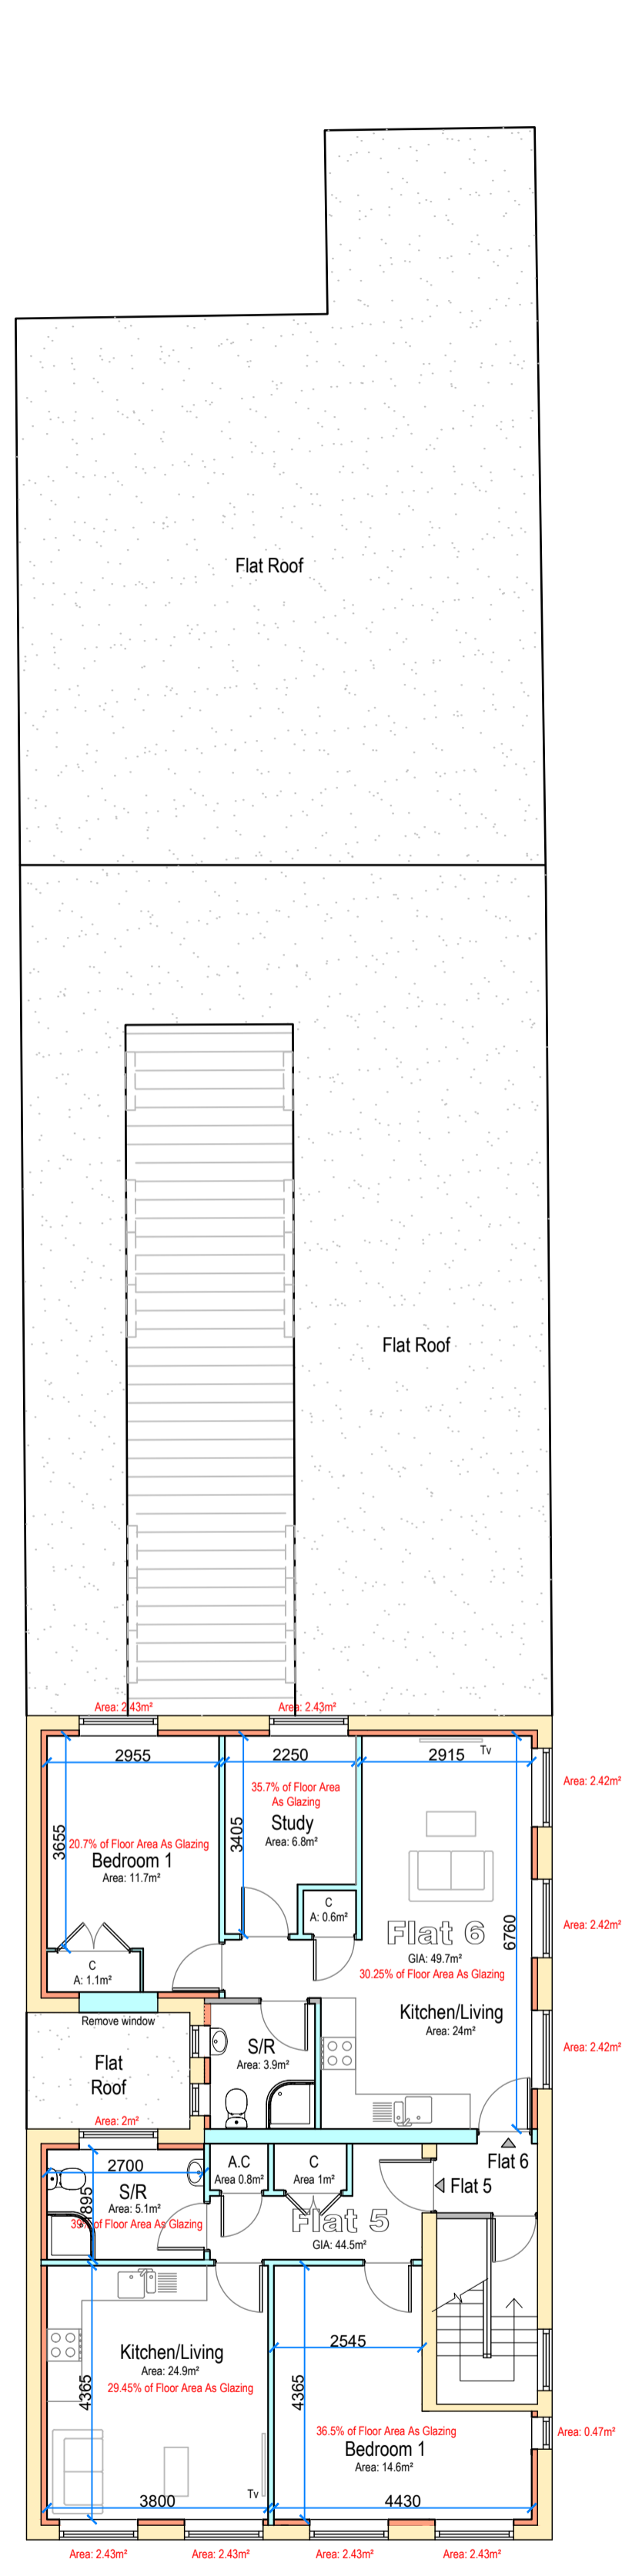

Proposed Side (East) Elevation Scale 1:100

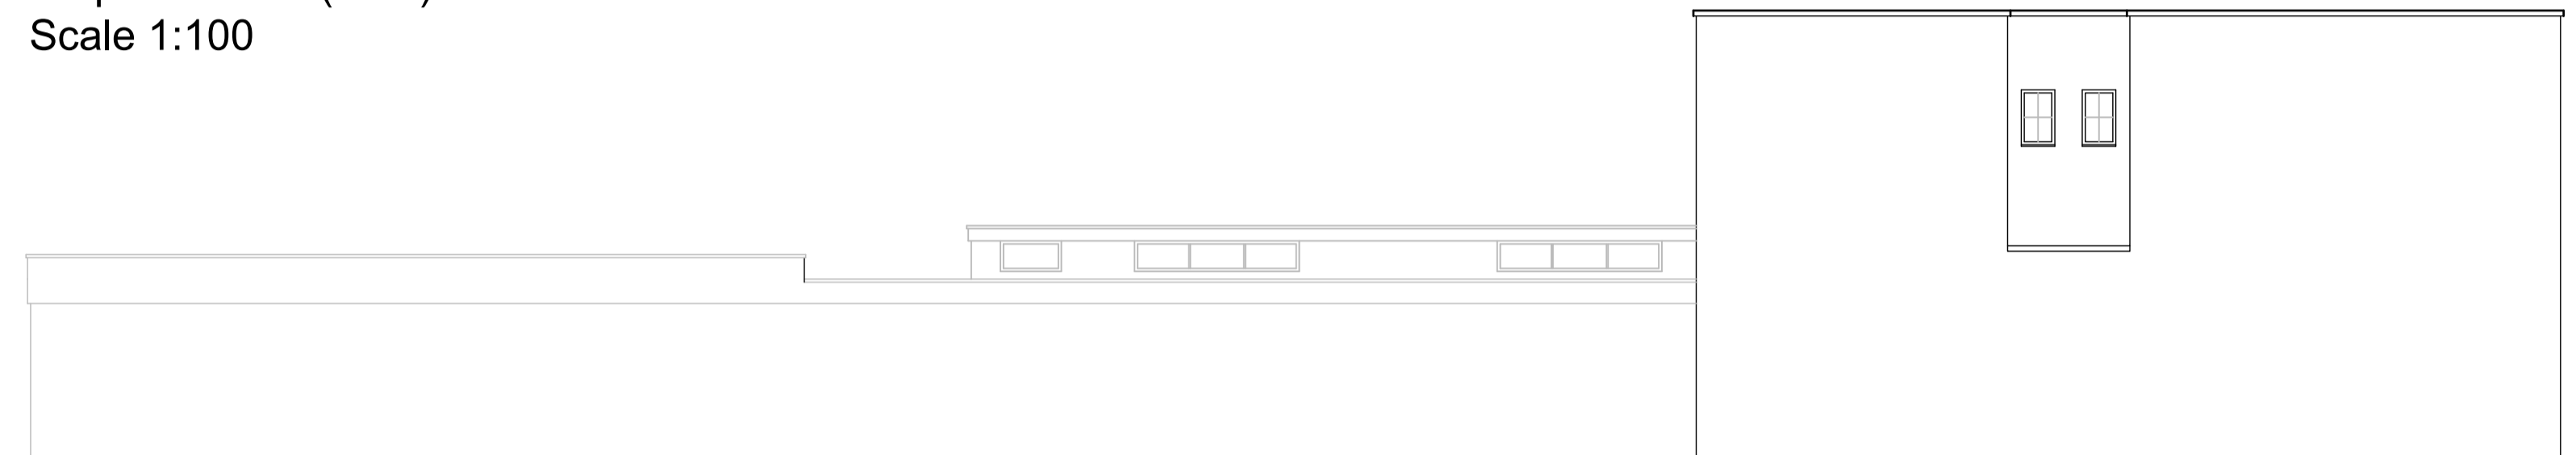


Proposed Side (East) Elevation Scale 1:100

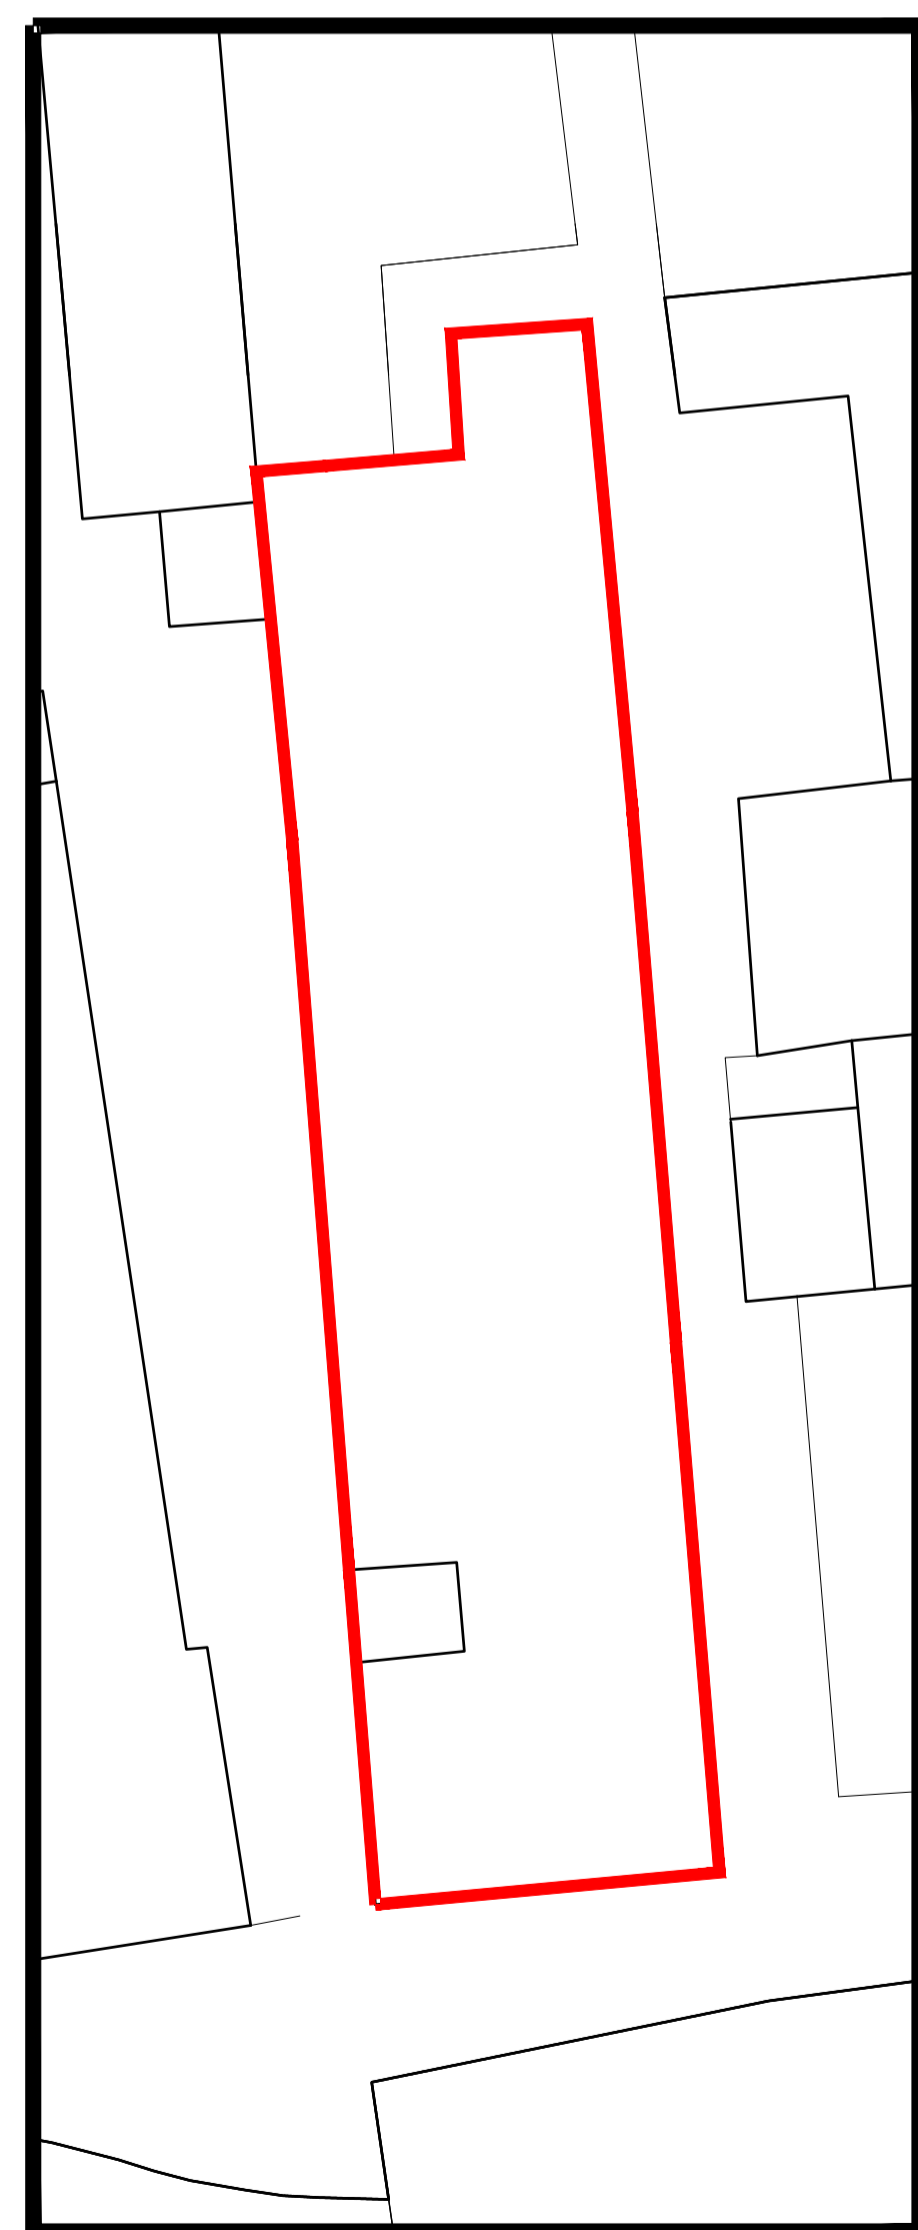

Proposed Site Plan Scale 1:200



Proposed Front (South) Elevation Scale 1:100

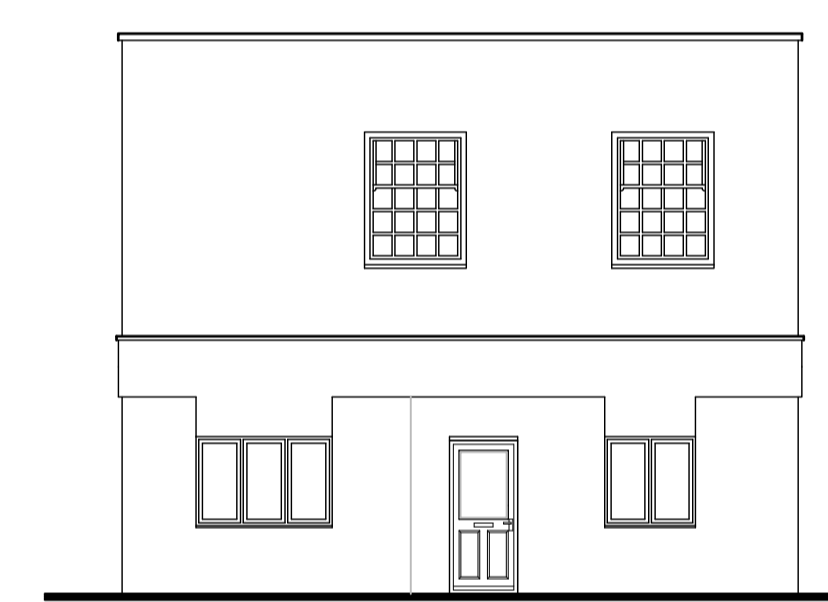

Proposed Rear (North) Elevation Scale 1:100



Location Plan Scale 1:1250

Sidey Design ARCHITECTURE 10 MARKET SQUARE, HIGHAM FERRERS, NN10 8BT TEL: 01933 317967 FAX: 01933 311161 EMAIL: enquiries@sideydesign.co.uk WEBSITE: www.sideydesign.co.uk

Client Varion Properties Ltd

Title Ground Floor Retail Unit & 2 First Floor Flats at Old Barclays Bank, College Street, Rushden, Northants NN10 0QQ

Drawing Proposed Plans & Elevations Site Plan Location Plan

Drawing Status

PLANNING

Date	Drawn	Checked	Scale	Drawing No.	Rev.
Nov '23	GS	JMS	As Stated	23-078-05	