

 \sim –

4

чо —


3.0

7.5

ts _____

1:100 Sc

100 Millimetres @ A1

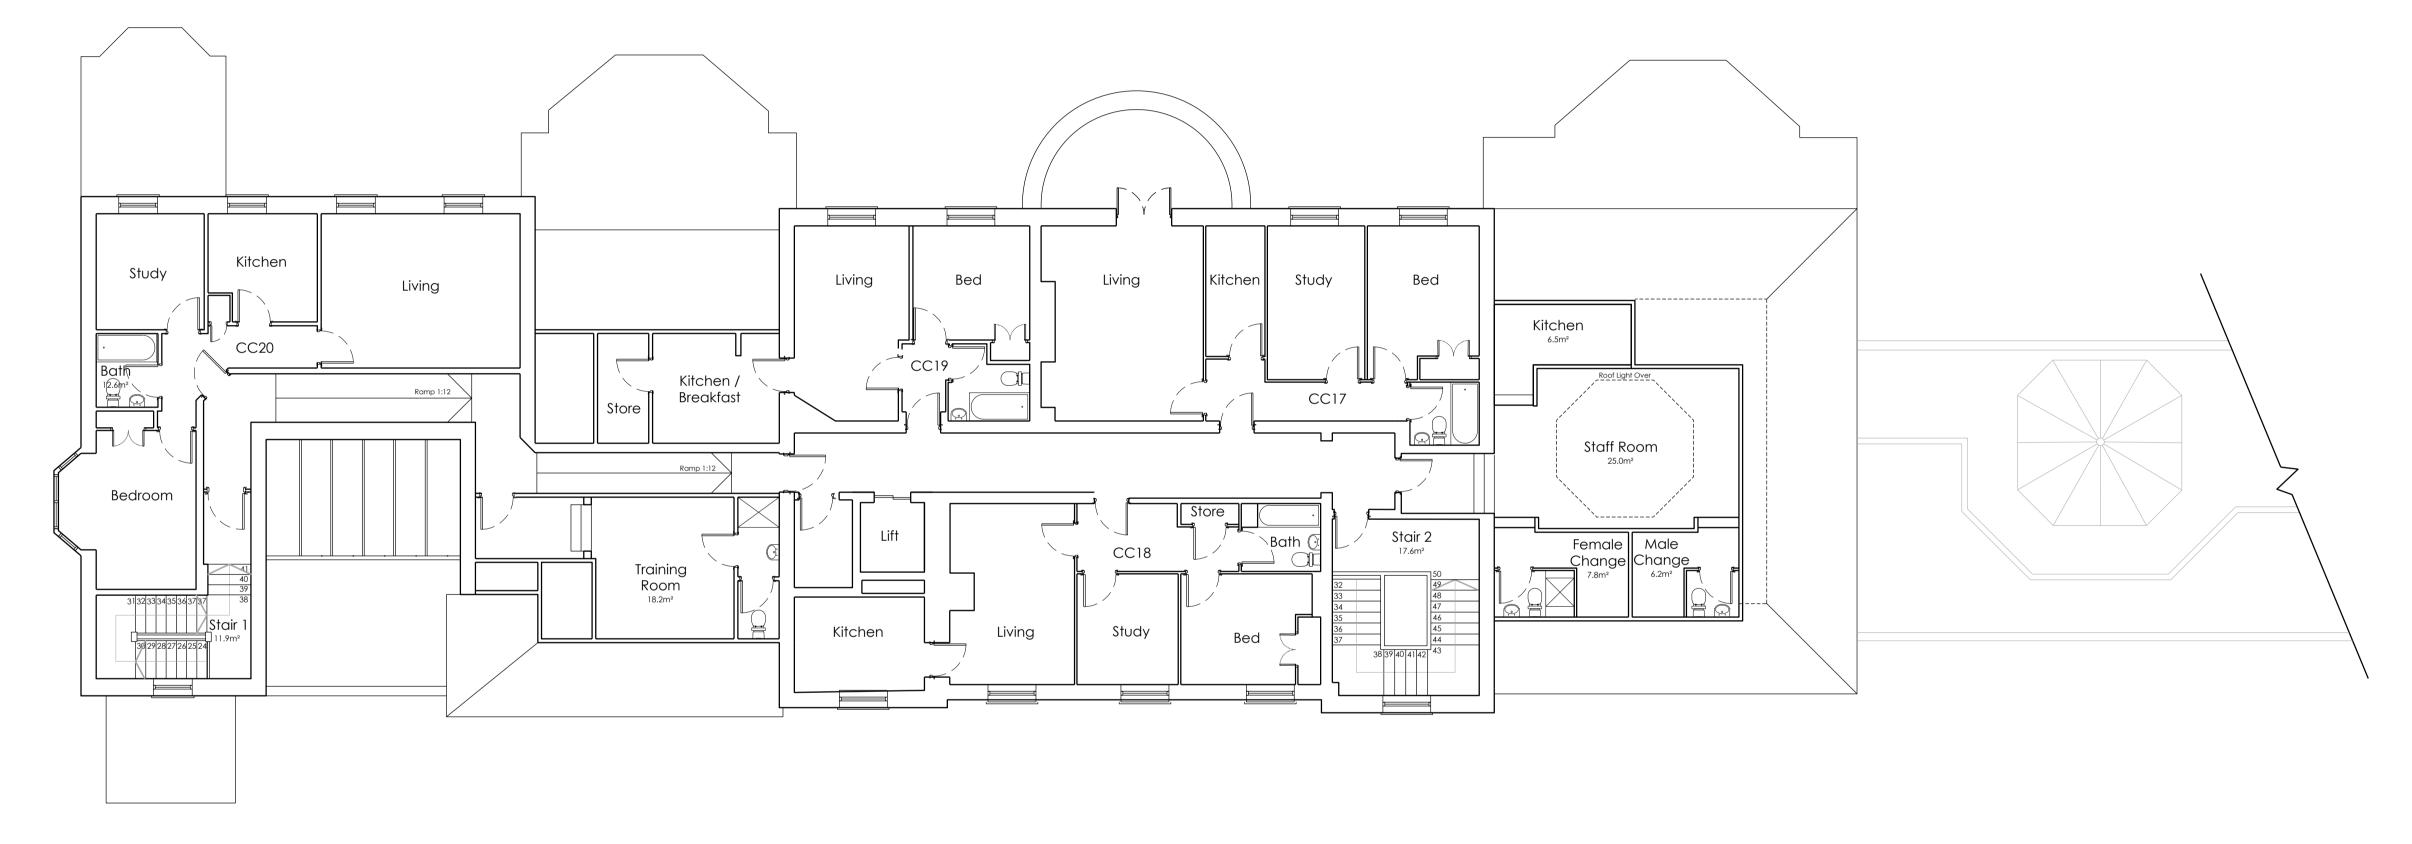

Second Floor as Existing (Original House) <u>Notes</u>

Do not scale, use figured dimensions only.

All dimensions to be verified on site prior to the commencement of any work or the production of any shop drawing. All discrepancies to be reported to the Architect.

This drawing is to be read in conjunction with all related Architect's and Engineer's drawings and any other relevant information.

This drawing is copyright © of TDC Architects Ltd.

Revsion numbering; P= RIBA Stage 0-3, T = RIBA Stage 4, C = RIBA Stage 5, R = RIBA Stage 6

REV	DVIE	REVISION	IN17ALS	CHECK
P2	07.11.23	Drawing title corrected.	∧HL	SEL
Ρ3	16.11.23	Existing room lables and bed numbers amended following info received from home maintenance	ΛΗL	SEL

ORAWING STATUS

FOR DISCUSSION (RIBA STAGE 0-2) FOR PLANNING (RIBA STAGE 3) FOR TENDER (RIBA STAGE 4) FOR CONSTRUCTION (RIBA STAGE 5) AS-BUILT (RIBA STAGE 6) AS-RECORDED (RIBA STAGE 6)



2nd Fl. | 13 Museum St. York | Y01 70T info@tdc-arch.design

www.tdc-arch.design

Client



Project Bushey Beaumont High St, Bushey W⊃23 1QN

Drawing Title Second Floor Plan as Existing

Scale 1:100 @ A1 Drawn by AHL

Date October 2023 Checked by SEL

Job No. B232105 SEL Drawing No.

∧L(0)004

Rev. P3