


Ground Floor Proposed (Original House)

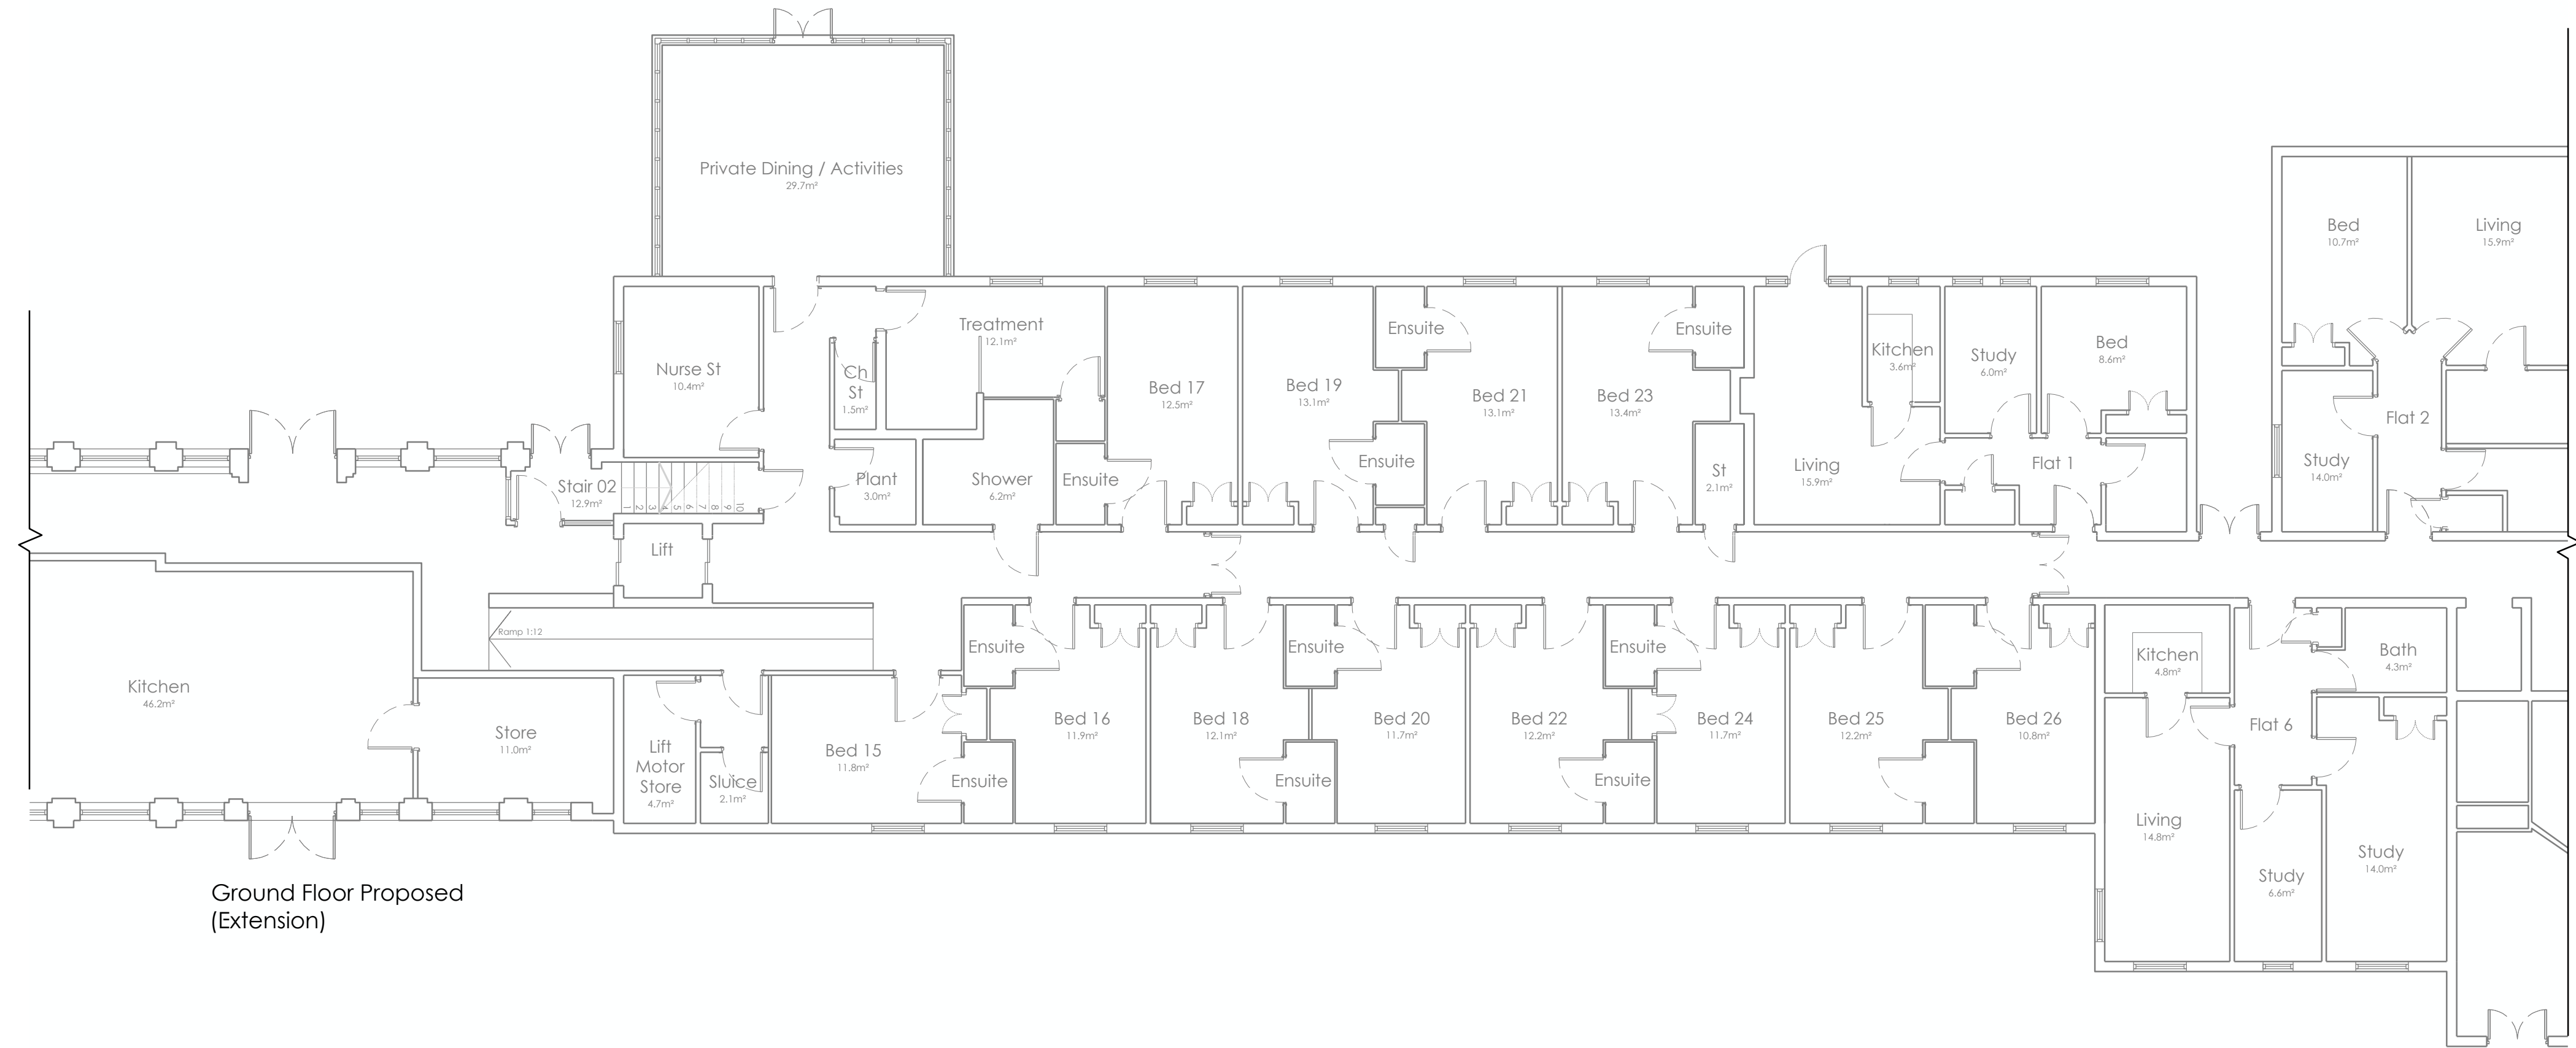

Ground Floor Proposed (Extension)

Notes
Do not scale, use figured dimensions only.
All dimensions to be verified on site prior to the commencement of any work or the production of any shop drawing. All discrepancies to be reported to the Architect.
This drawing is to be read in conjunction with all related Architect's and Engineer's drawings and any other relevant information.
This drawing is copyright © of TDC Architects Ltd.

Revision numbering:
P = RIBA Stage 0-3, T = RIBA Stage 4, C = RIBA Stage 5, R = RIBA Stage 6

| REV | DATE | REVISION | INITIALS | CHECK |
|-----|----------|---|----------|-------|
| P2 | 05.11.23 | Drawing changed ground floor plan. | AHL | SEL |
| P3 | 05.11.23 | Smoke seals added to extension lift. | AHL | SEL |
| P4 | 16.11.23 | Existing room labels and bed numbers amended following info received from home maintenance. | AHL | SEL |
| P5 | 23.11.23 | Drawing updated to show works only, following client meeting held 20.11.23. | AHL | SEL |

DRAWING STATUS

| | |
|---------------------------------|-------------------------------------|
| FOR DISCUSSION (RIBA STAGE 0-2) | <input checked="" type="checkbox"/> |
| FOR PLANNING (RIBA STAGE 3) | <input type="checkbox"/> |
| FOR TENDER (RIBA STAGE 4) | <input type="checkbox"/> |
| FOR CONSTRUCTION (RIBA STAGE 5) | <input type="checkbox"/> |
| AS-BUILT (RIBA STAGE 6) | <input type="checkbox"/> |
| AS-RECORDED (RIBA STAGE 6) | <input type="checkbox"/> |



2nd Fl. | 13 Museum St.
York | YO1 7DT
info@tdc-arch.design

www.tdc-arch.design

Client



Project
Bushey Beaumont
High St, Bushey WD23 1QN

Drawing Title
Ground Floor Plan as Proposed

Scale 1:200 @ A1
Date October 2023
Drawn by AHL
Checked by SEL

Job No. B232105
Drawing No. AL(1)102
Rev. P5

KEY

- New Wall
- Existing Door Filled In
- Wall to be Demolished
- Premium Bedroom

Notes
Refer to Interiors Drawings For Finishes & Feature Lighting