

Notes

Do not scale, use figured dimensions only.


All dimensions to be verified on site prior to the commencement of any work or the production of any shop drawing. All discrepancies to be reported to the Architect.

This drawing is to be read in conjunction with all related Architect's and Engineer's drawings and any other relevant information.

This drawing is copyright © of TDC Architects Ltd.

Revision numbering:
P = RIBA Stage 0-3, T = RIBA Stage 4, C = RIBA Stage 5, R = RIBA Stage 6

REV	DATE	REVISION	INITIALS	CHECK
P2	07.11.23	Fire shutter note revised.	AHL	SEL
P3	16.11.23	Existing room labels and bed numbers amended following info received from home maintenance	AHL	SEL
P4	23.11.23	Drawing updated to show works only, following client meeting held 20.11.23	AHL	SEL

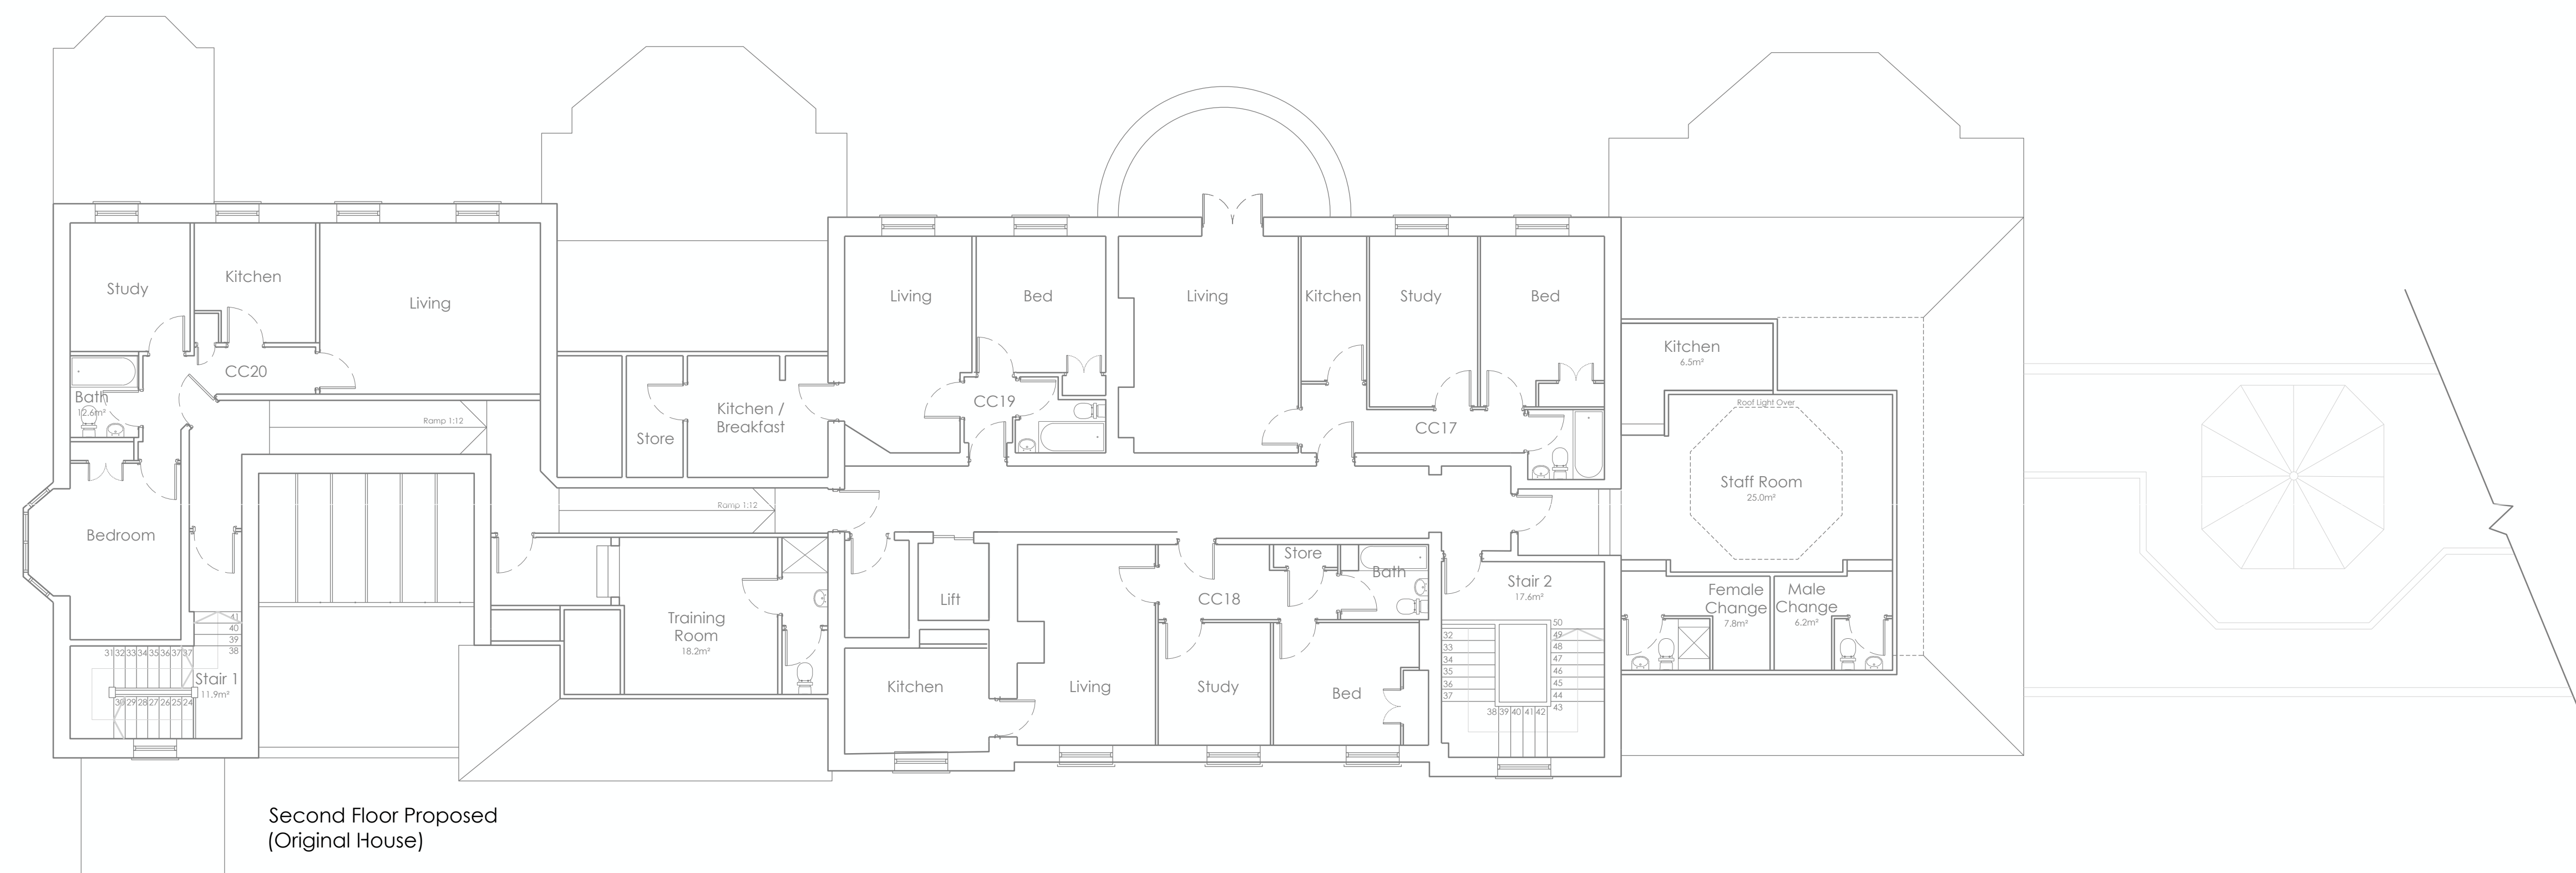

Second Floor Proposed
(Original House)

DRAWING STATUS

FOR DISCUSSION (RIBA STAGE 0-2)	<input checked="" type="checkbox"/>
FOR PLANNING (RIBA STAGE 3)	<input type="checkbox"/>
FOR TENDER (RIBA STAGE 4)	<input type="checkbox"/>
FOR CONSTRUCTION (RIBA STAGE 5)	<input type="checkbox"/>
AS-BUILT (RIBA STAGE 6)	<input type="checkbox"/>
AS-RECORDED (RIBA STAGE 6)	<input type="checkbox"/>



2nd Fl. | 13 Museum St.
York | YO1 7DT
info@tdc-arch.design

www.tdc-arch.design

Client



Project
Bushey Beaumont
High St, Bushey WD23 1QN

Drawing Title
Second Floor Plan as Proposed

Scale 1:200 @ A1
Date October 2023
Drawn by AHL
Checked by SEL

Job No. B232105
Drawing No. AL(1)104
Rev. P4

KEY

- New Wall
- Existing Door Filled In
- Wall to be Demolished
- P - Premium Bedroom

Notes
Refer to Interiors Drawings For Finishes & Feature Lighting