


Ground Floor as Existing (Original House)

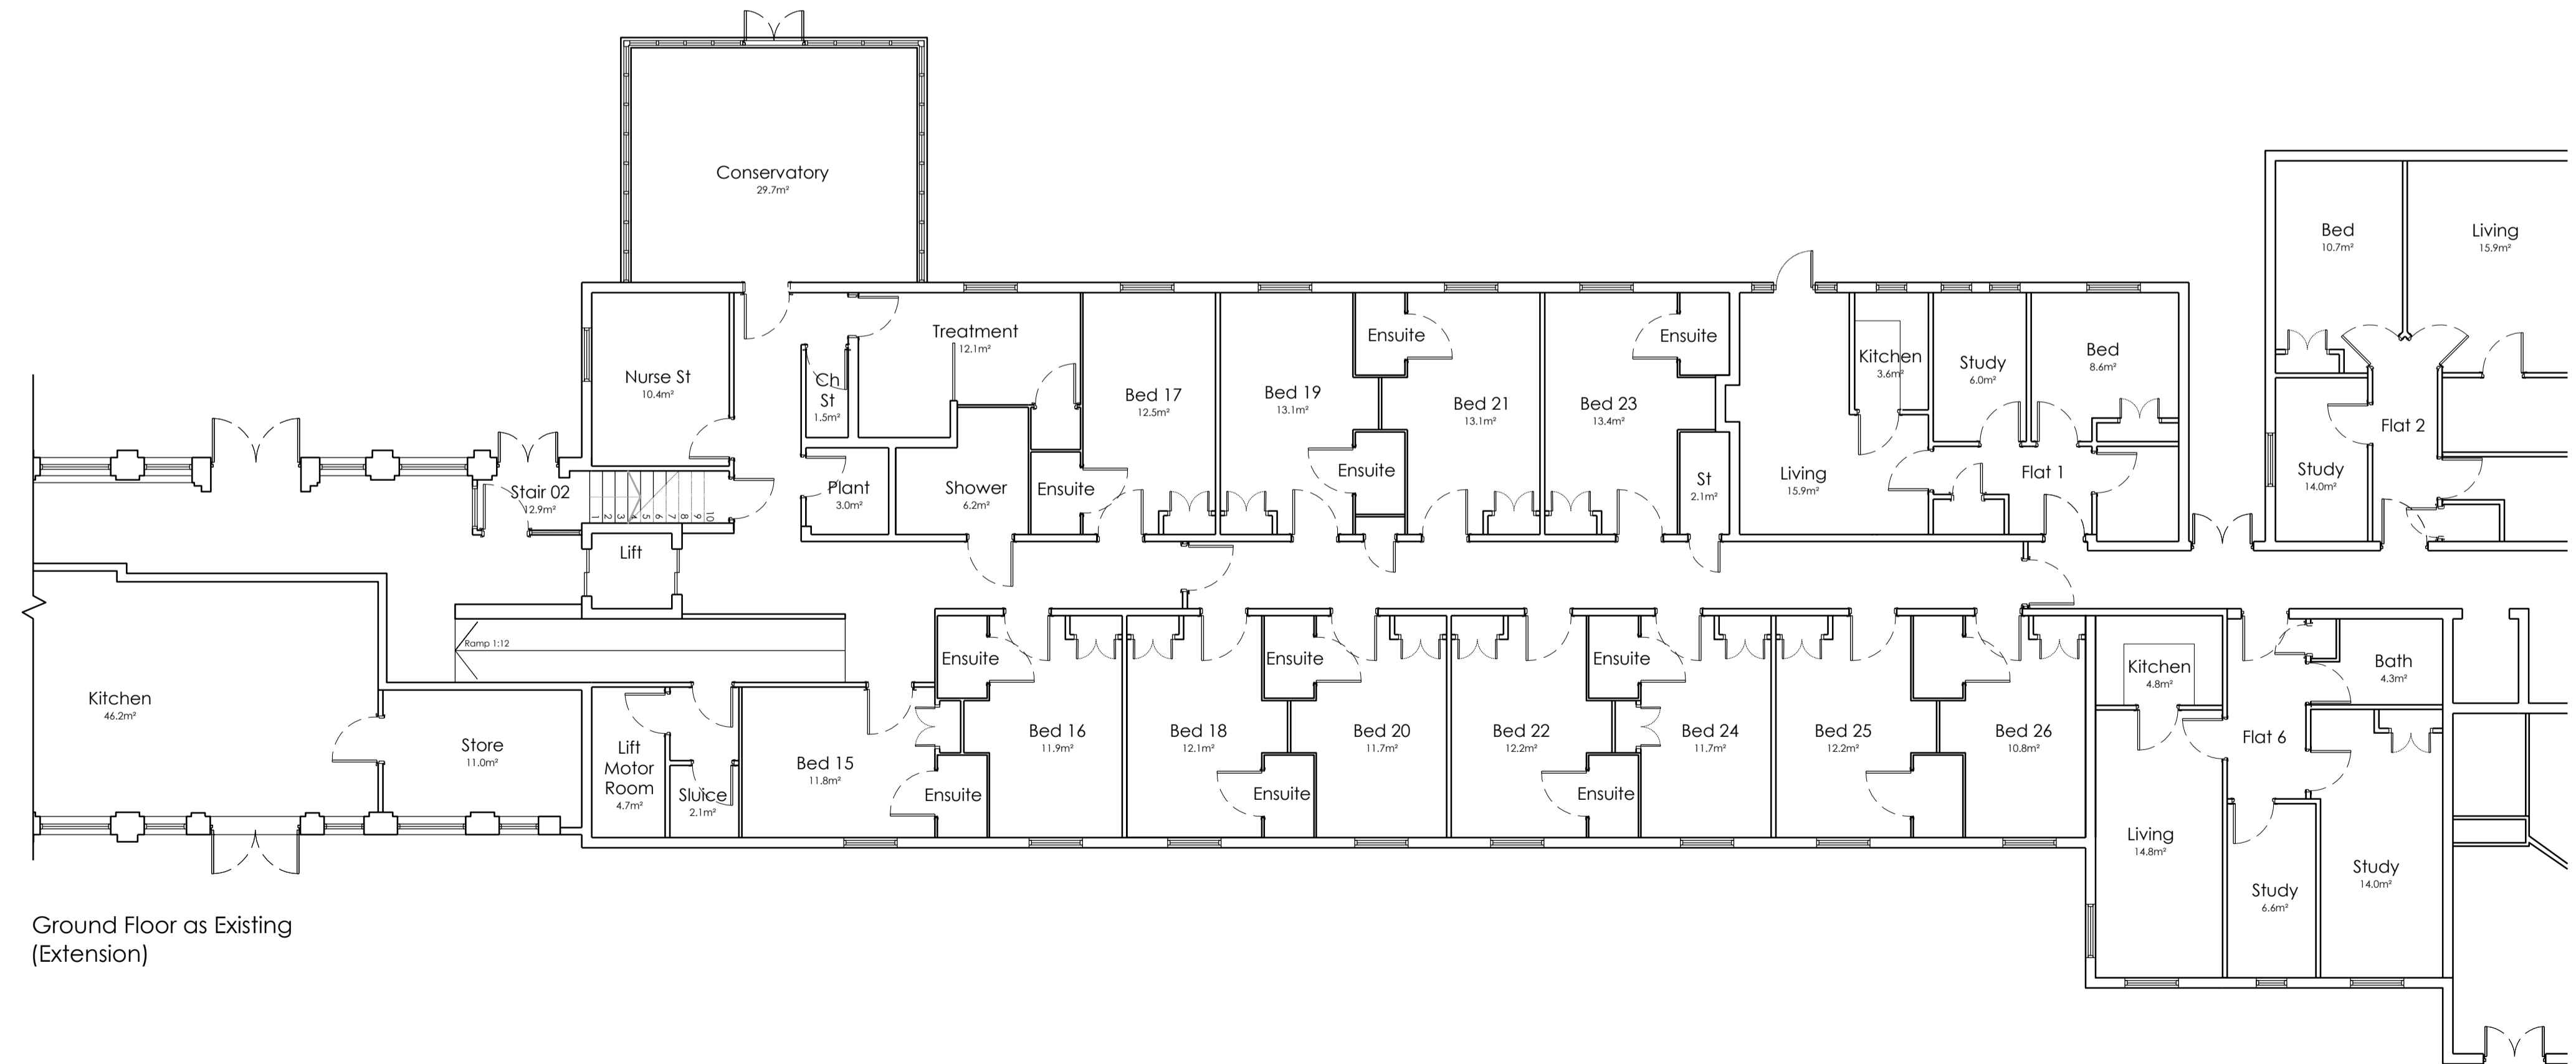

Ground Floor as Existing (Extension)

Notes
 Do not scale, use figured dimensions only.
 All dimensions to be verified on site prior to the commencement of any work or the production of any shop drawing. All discrepancies to be reported to the Architect.
 This drawing is to be read in conjunction with all related Architect's and Engineer's drawings and any other relevant information.
 This drawing is copyright © of TDC Architects Ltd.

Revision numbering:
 P= RIBA Stage 0-3, T= RIBA Stage 4, C= RIBA Stage 5, R= RIBA Stage 6

REV	DATE	REVISION	INITIALS	CHECK
P2	05.11.23	Drawing changed to ground floor.	AHL	SEL
P3	07.11.23	Plan amended to show ground floor.	AHL	SEL
P4	16.11.23	Existing room tables and bed numbers amended following info received from home maintenance	AHL	SEL

DRAWING STATUS

FOR DISCUSSION (RIBA STAGE 0-2)	<input checked="" type="checkbox"/>
FOR PLANNING (RIBA STAGE 3)	<input type="checkbox"/>
FOR TENDER (RIBA STAGE 4)	<input type="checkbox"/>
FOR CONSTRUCTION (RIBA STAGE 5)	<input type="checkbox"/>
AS-BUILT (RIBA STAGE 6)	<input type="checkbox"/>
AS-RECORDED (RIBA STAGE 6)	<input type="checkbox"/>



2nd Fl. | 13 Museum St.
 York | YO1 7DT
 info@tdc-arch.design

www.tdc-arch.design



Project
 Bushey Beaumont
 High St, Bushey WD23 1QN

Drawing Title
 Ground Floor Plan as Existing

Scale 1:100 @ A1 Date October 2023
 Drawn by AHL Checked by SEL

Job No. B232105 Drawing No. AL(O)002 Rev. P4