


First Floor as Existing
(Original House)

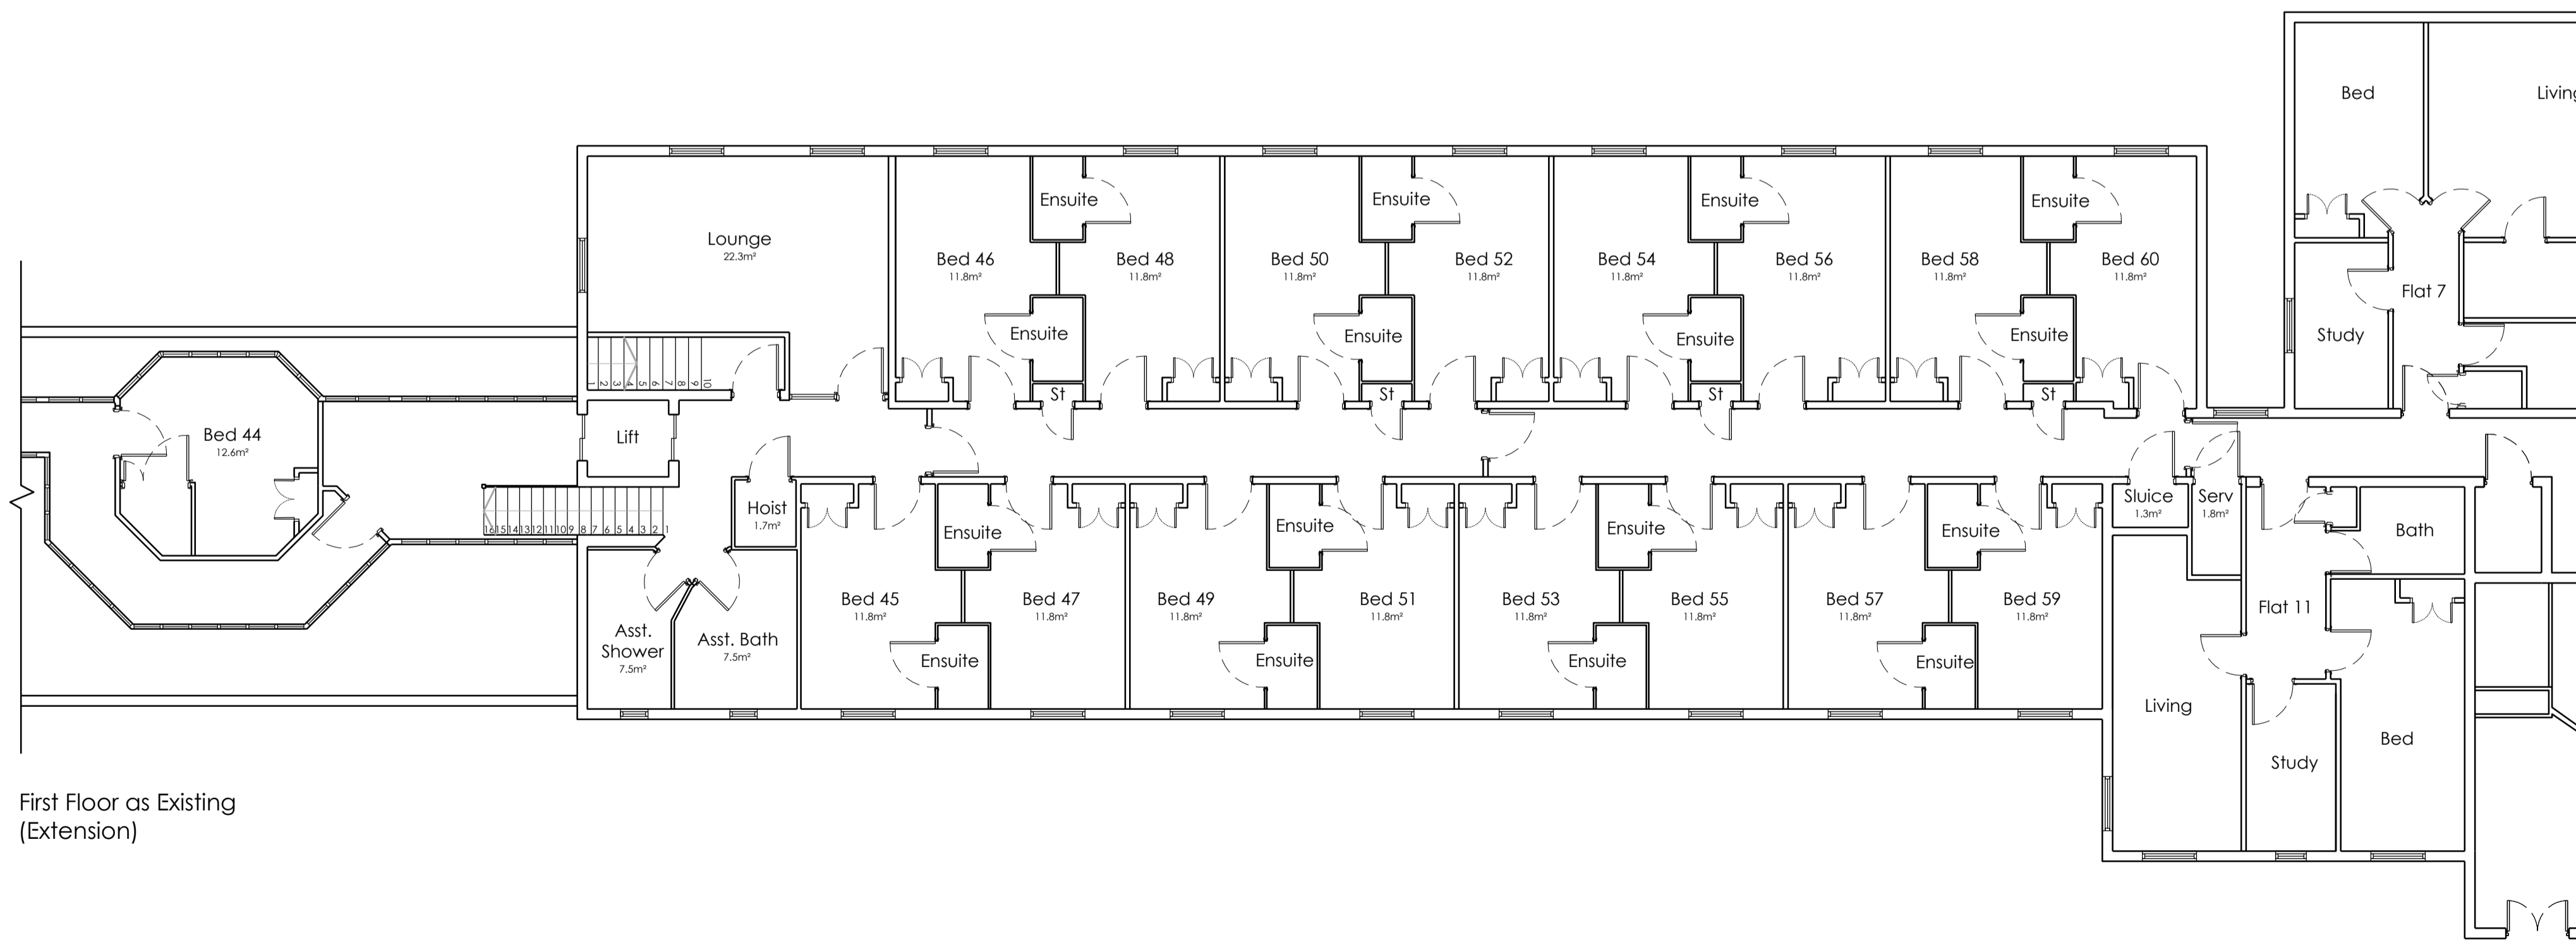

First Floor as Existing
(Extension)

Notes

Do not scale, use figured dimensions only.

All dimensions to be verified on site prior to the commencement of any work or the production of any shop drawing. All discrepancies to be reported to the Architect.

This drawing is to be read in conjunction with all related Architect's and Engineer's drawings and any other relevant information.

This drawing is copyright © of TDC Architects Ltd.

Revision numbering:
P = RIBA Stage 0-3, T = RIBA Stage 4, C = RIBA Stage 5, R = RIBA Stage 6

REV	DATE	REVISION	INITIALS	CHECK
P2	07.11.23	Servery amended to show existing.	AHL	SEL
P4	16.11.23	Existing room labels and bed numbers amended following info received from home maintenance	AHL	SEL

DRAWING STATUS

- FOR DISCUSSION (RIBA STAGE 0-2)
- FOR PLANNING (RIBA STAGE 3)
- FOR TENDER (RIBA STAGE 4)
- FOR CONSTRUCTION (RIBA STAGE 5)
- AS-BUILT (RIBA STAGE 6)
- AS-RECORDED (RIBA STAGE 6)



2nd Fl. | 13 Museum St.
York | YO1 7DT
info@tdc-arch.design

www.tdc-arch.design

Client



Project
Bushey Beaumont
High St, Bushey W23 1QN

Drawing Title
First Floor Plan as Existing

Scale 1:100 @ A1 Date October 2023
Drawn by AHL Checked by SEL

Job No. B232105 Drawing No. AL(O)003 Rev. P3