




Proposed Front (South East) Elevation  
Scale 1:100 (m) @ A1  
0 1 2 3 4 5

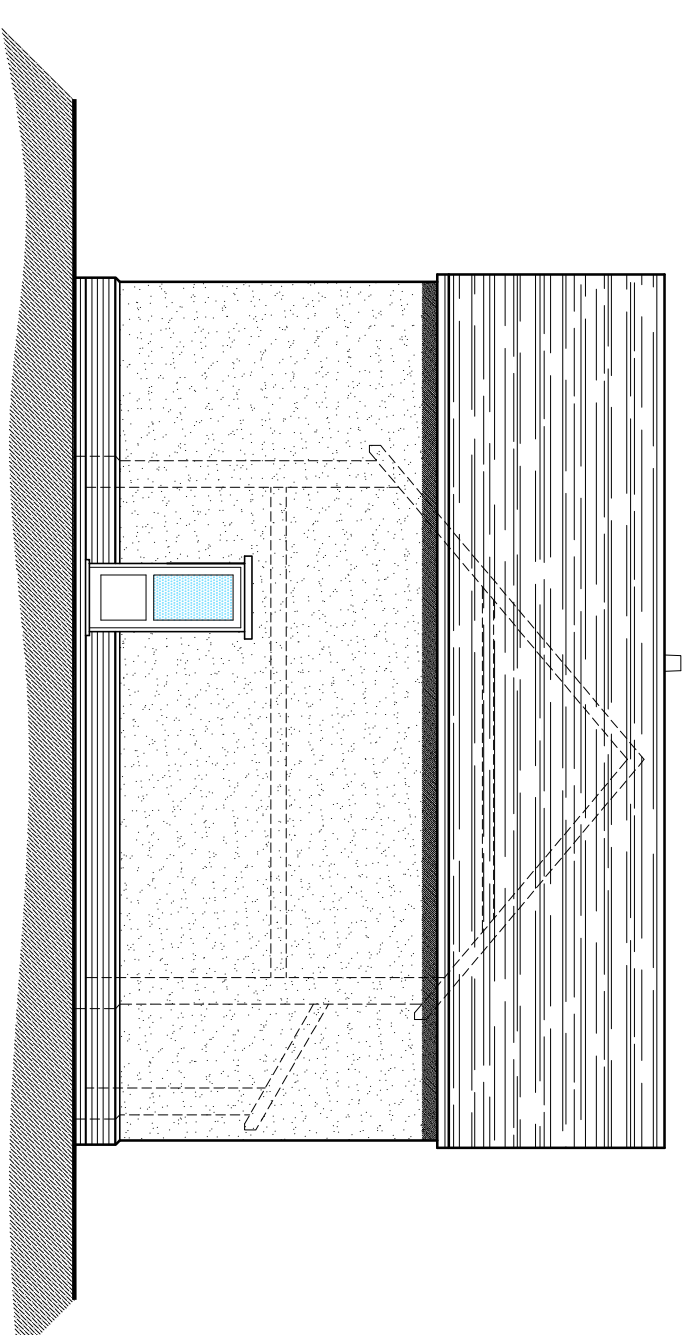


Proposed Side Elevation

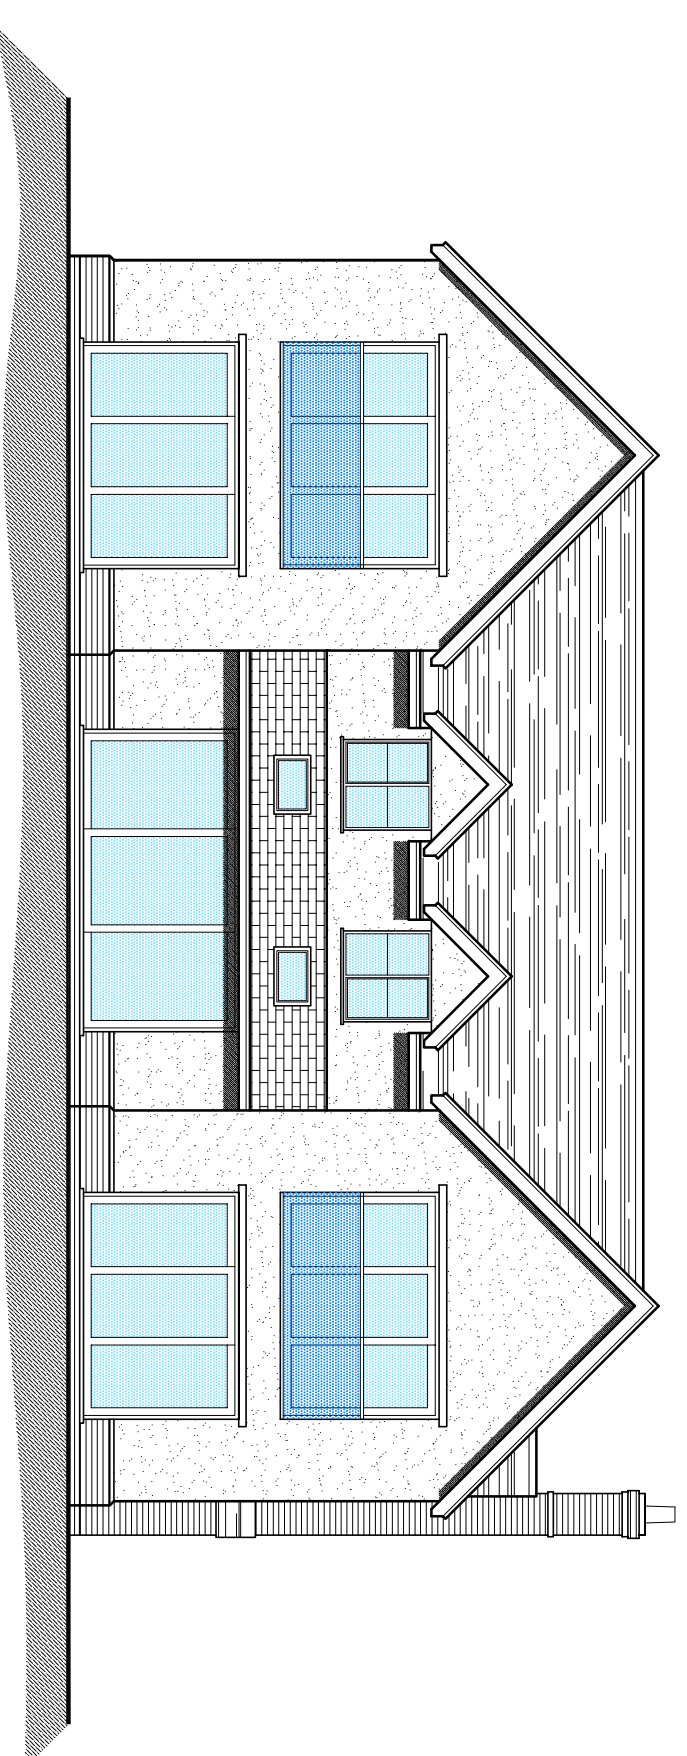

Proposed Rear Elevation

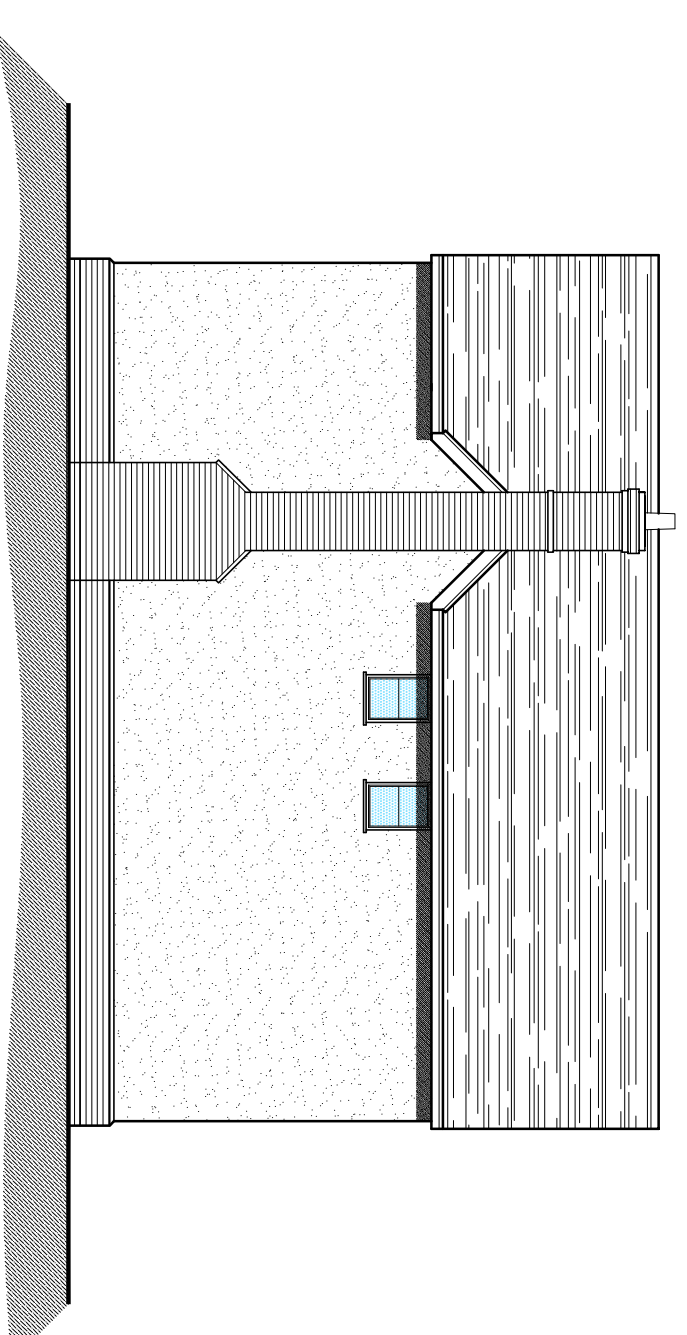


Proposed Side Elevation

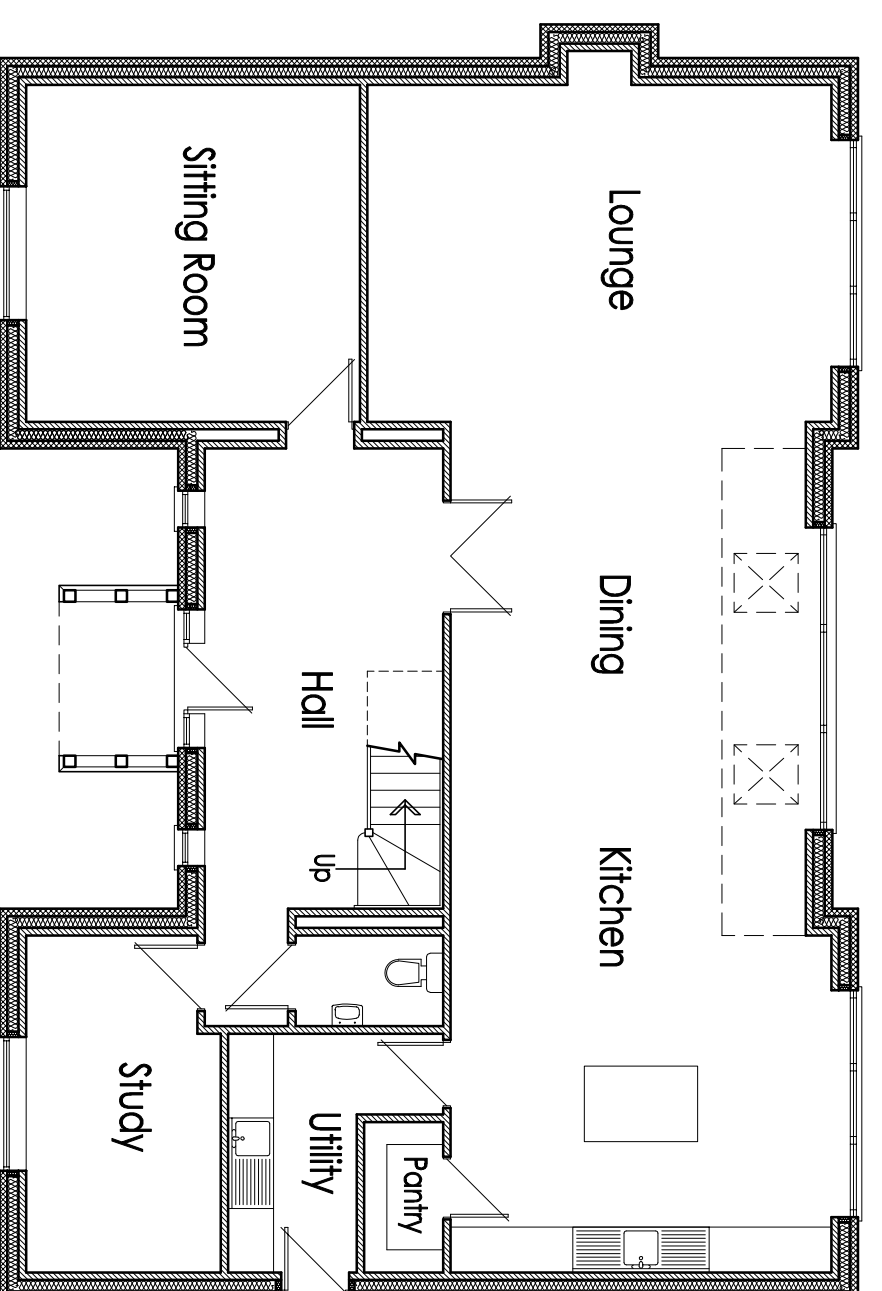


Proposed Ground Floor Plan

Scale 1:100 (m) @ A1  
0 1 2 3 4 5

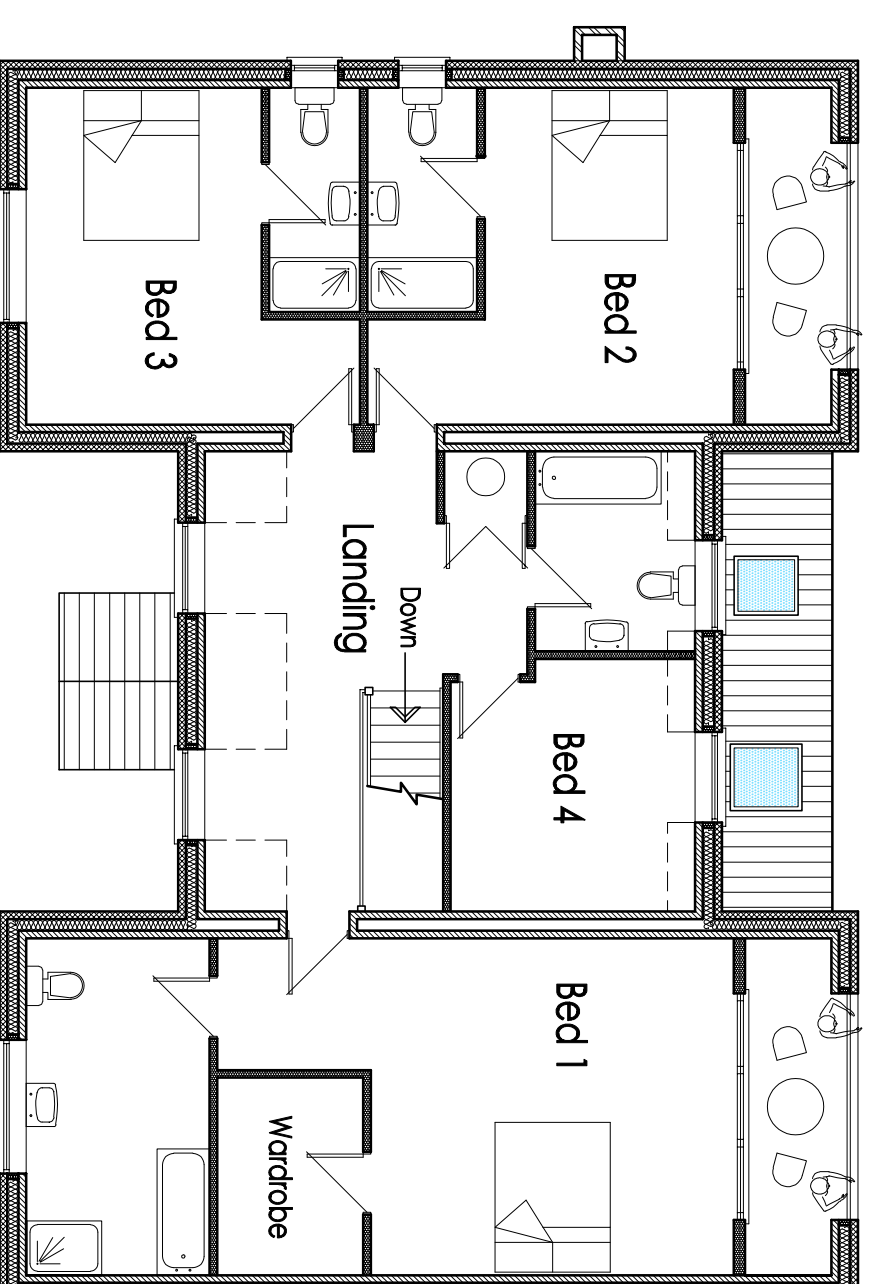


Proposed First Floor Plan

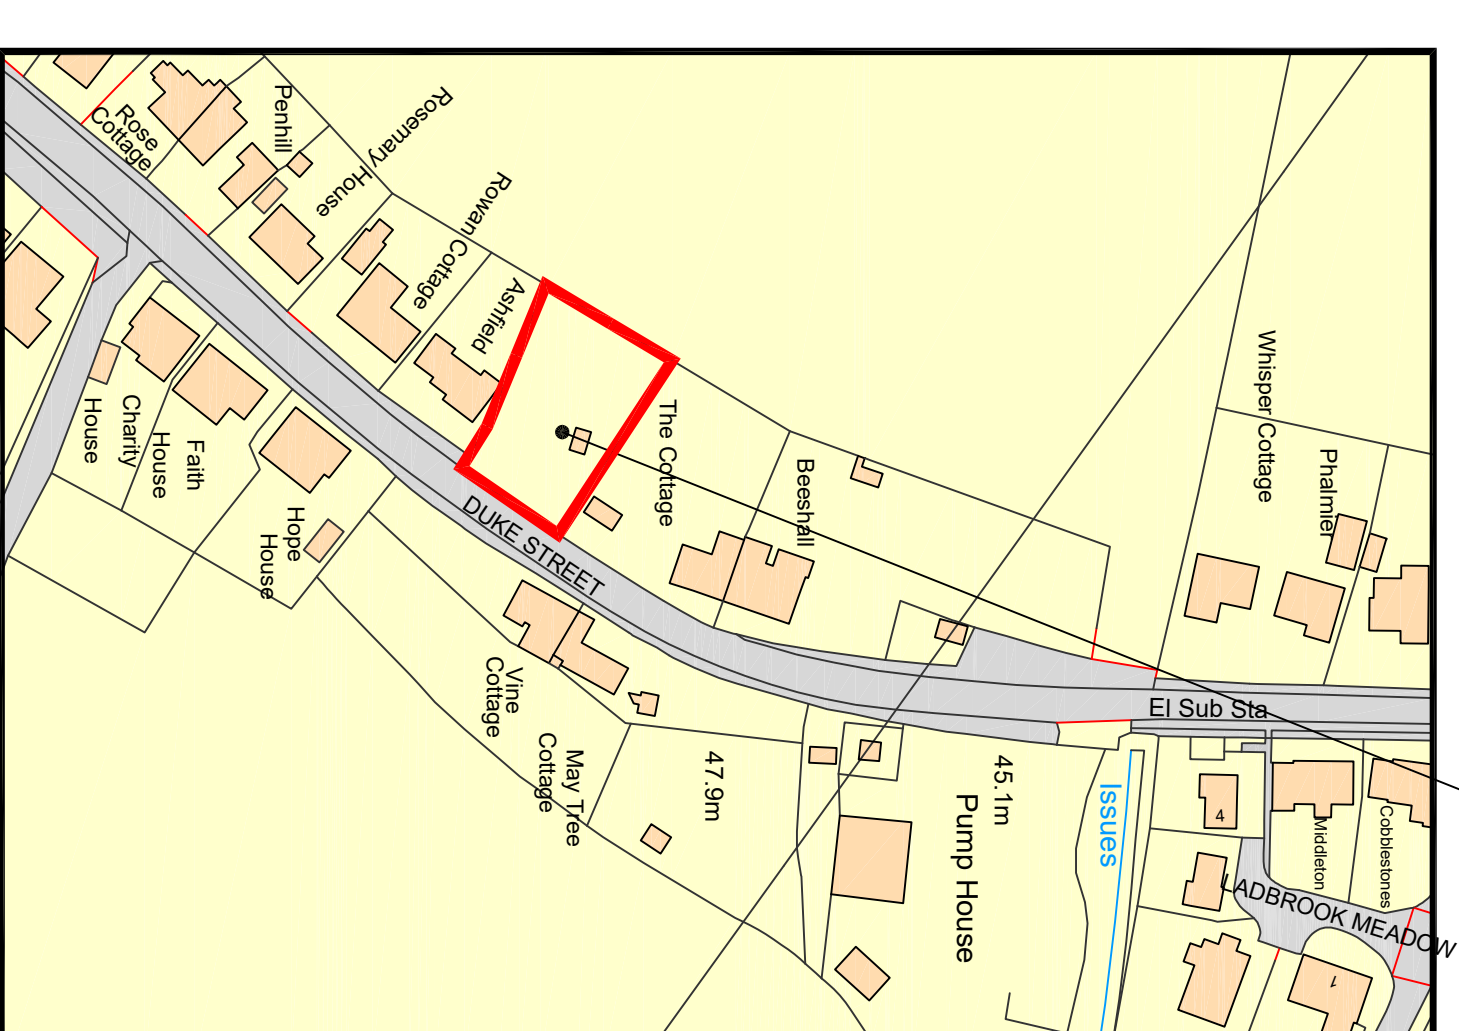

Ordnance Survey, © Crown Copyright 2023. All rights reserved. Licence number 100026132

Location Plan  
Scale 1:1250 (m)  
0 10 20 30 40 50

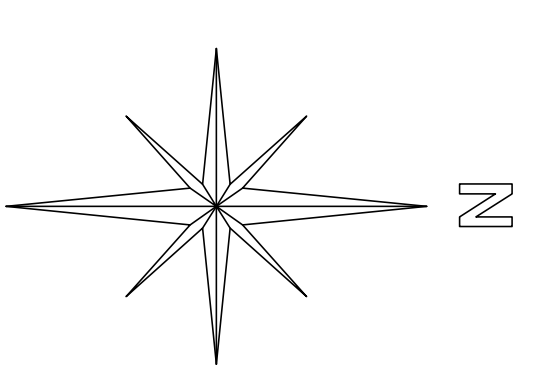

The Site

<p><b>Whymark &amp; Moulton</b> Chartered Surveyors &amp; Building Engineers 14, Cornard Road, Sudbury, Suffolk, CO10 2XA RICS Tel: 01787 371371 Surveyors@whymarkmoulton.co.uk</p>	
<p><b>Project</b> PROPOSED DWELLING LAND ADJOINING:- THE COTTAGE, DUKE STREET, HINTLESHAM, SUFFOLK, IP8 3PN</p>	<p><b>Floor Plans &amp; Elevations</b> Scale 1:100 1:1250 Drawing No 23/154-01</p>
<p><b>Amendments</b></p>	<p>Date DECEMBER 2023</p>