


# Proposed Site Plan

23 Fore Street, Troon, Camborne, TR14 9EF

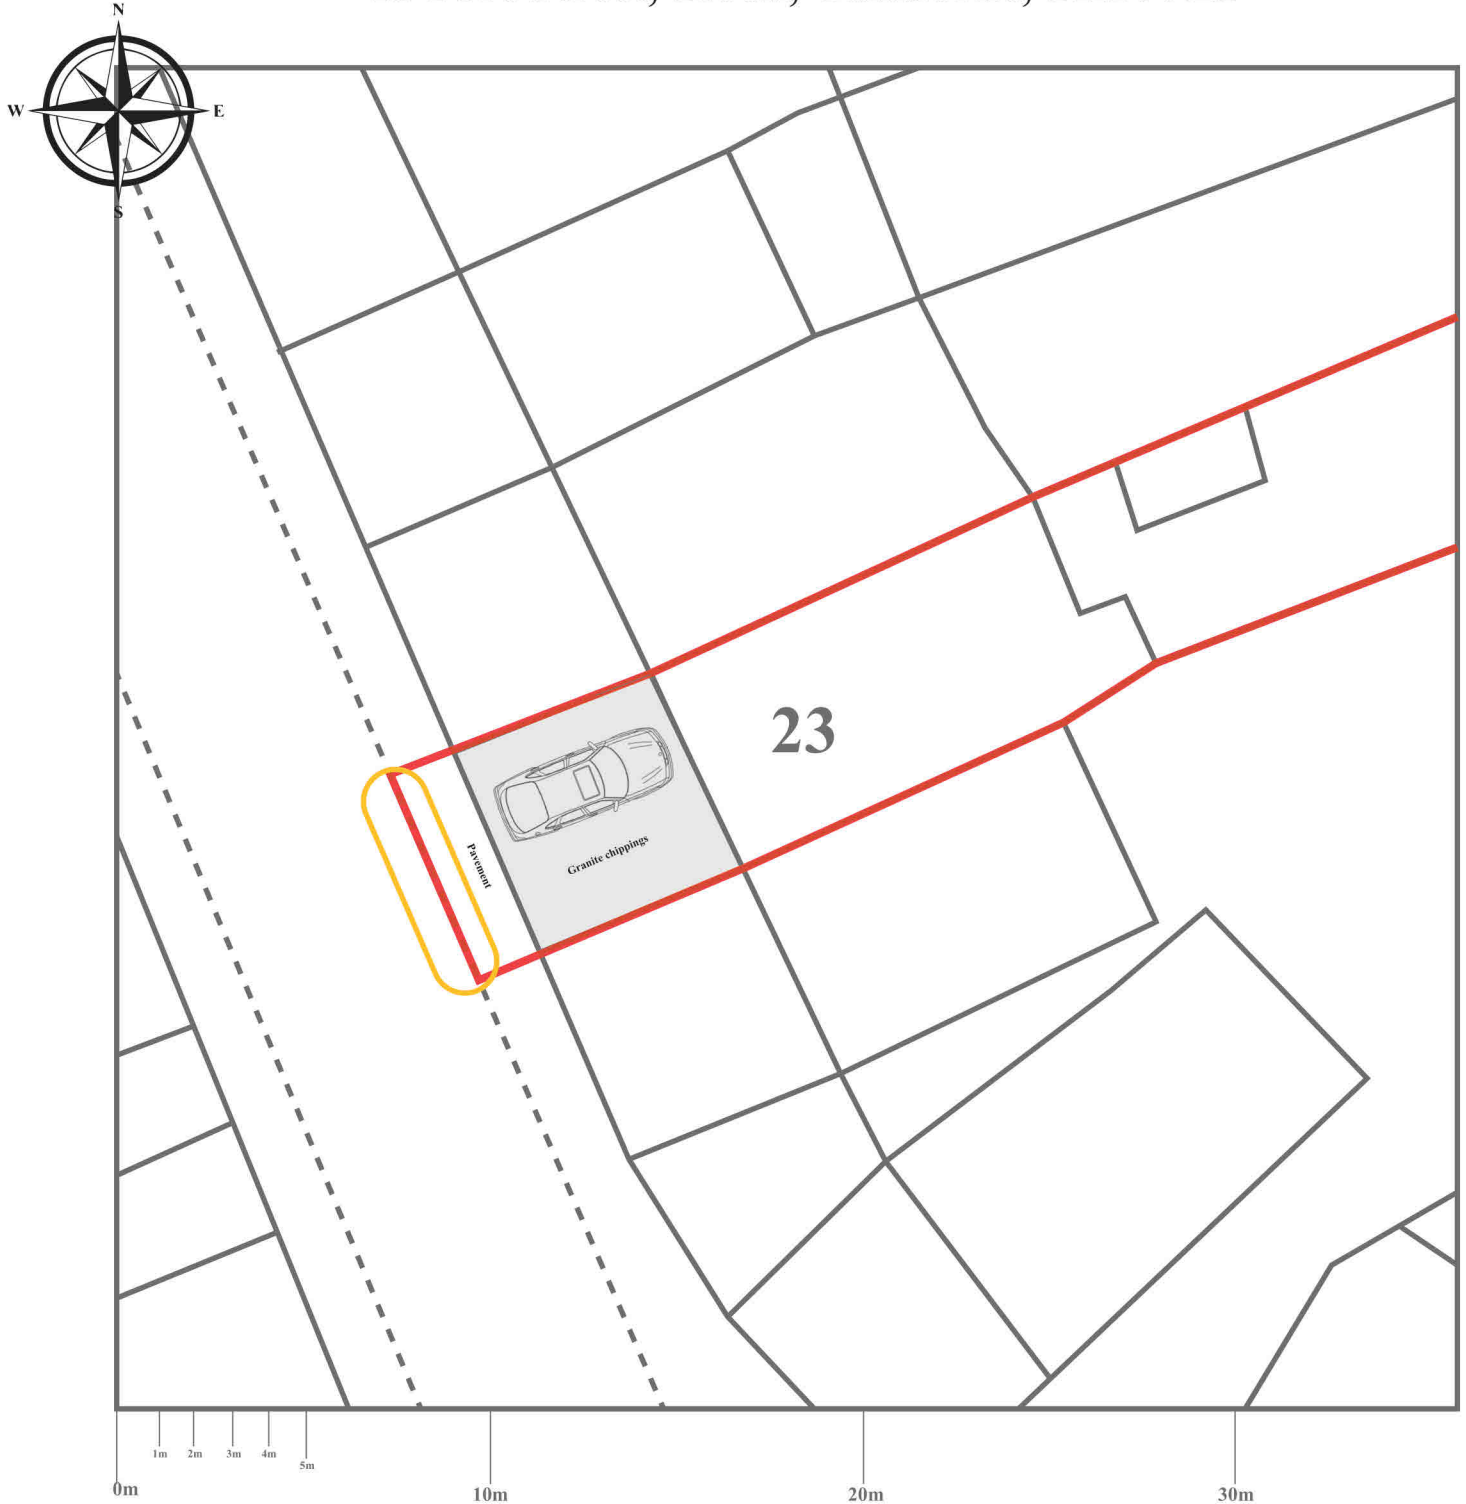

Scale 1:200

Proposed site plan of 23 Fore Street, Troon, Camborne, TR14 9EF after front garden has had granite chippings laid, stone wall removed and kerb from pavement to roadside lowered  
 Site boundary shown in **RED**  
 Proposed front garden parking area shown with surface and structures labelled  
 Section of existing kerb we are proposing to drop to allow access to a gravelled area suitable for parking shown in **YELLOW**