
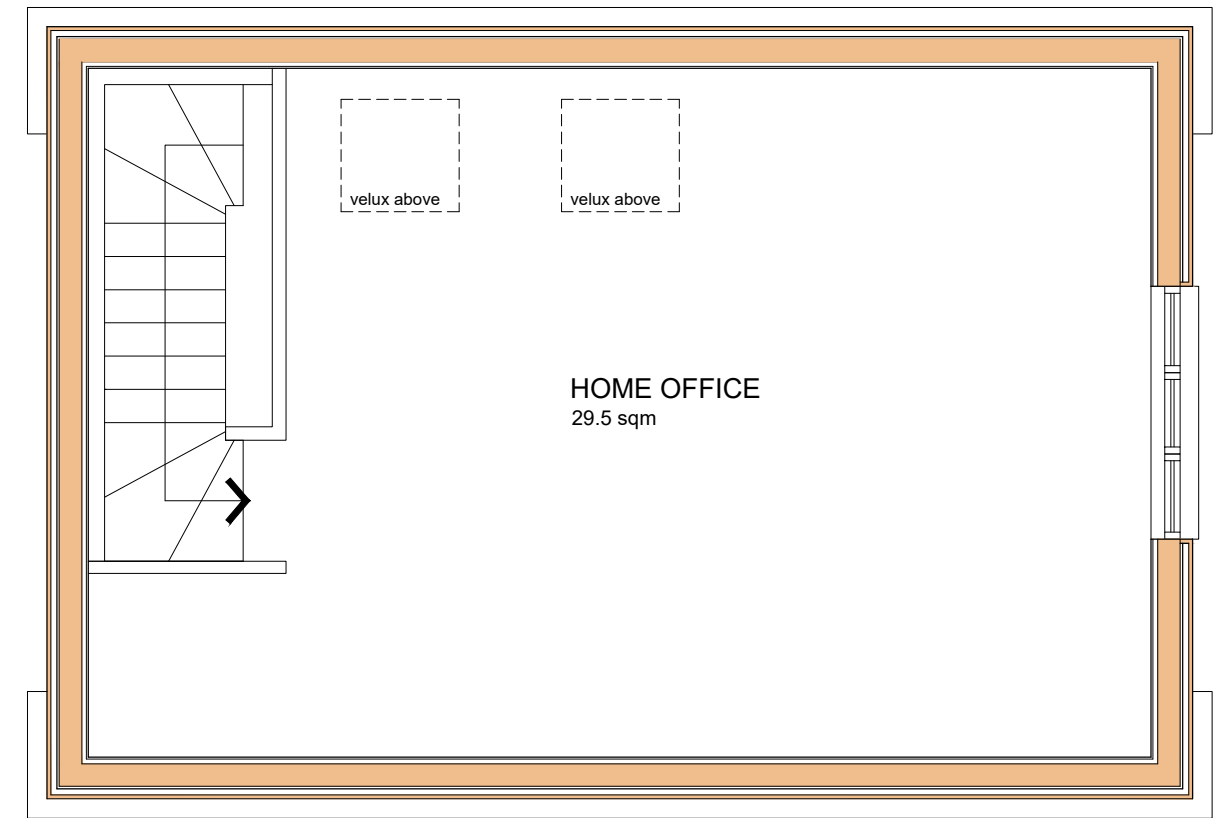


NOTES:

This drawing has been prepared for PLANNING APPLICATION and is not to be used for any other purpose. Dimensions are indicative and should be referenced against measured surveys only.

This drawing is the property of LUNDI ARCHITECTS and must not be reproduced, in part or whole, or deviated from, without their permission.

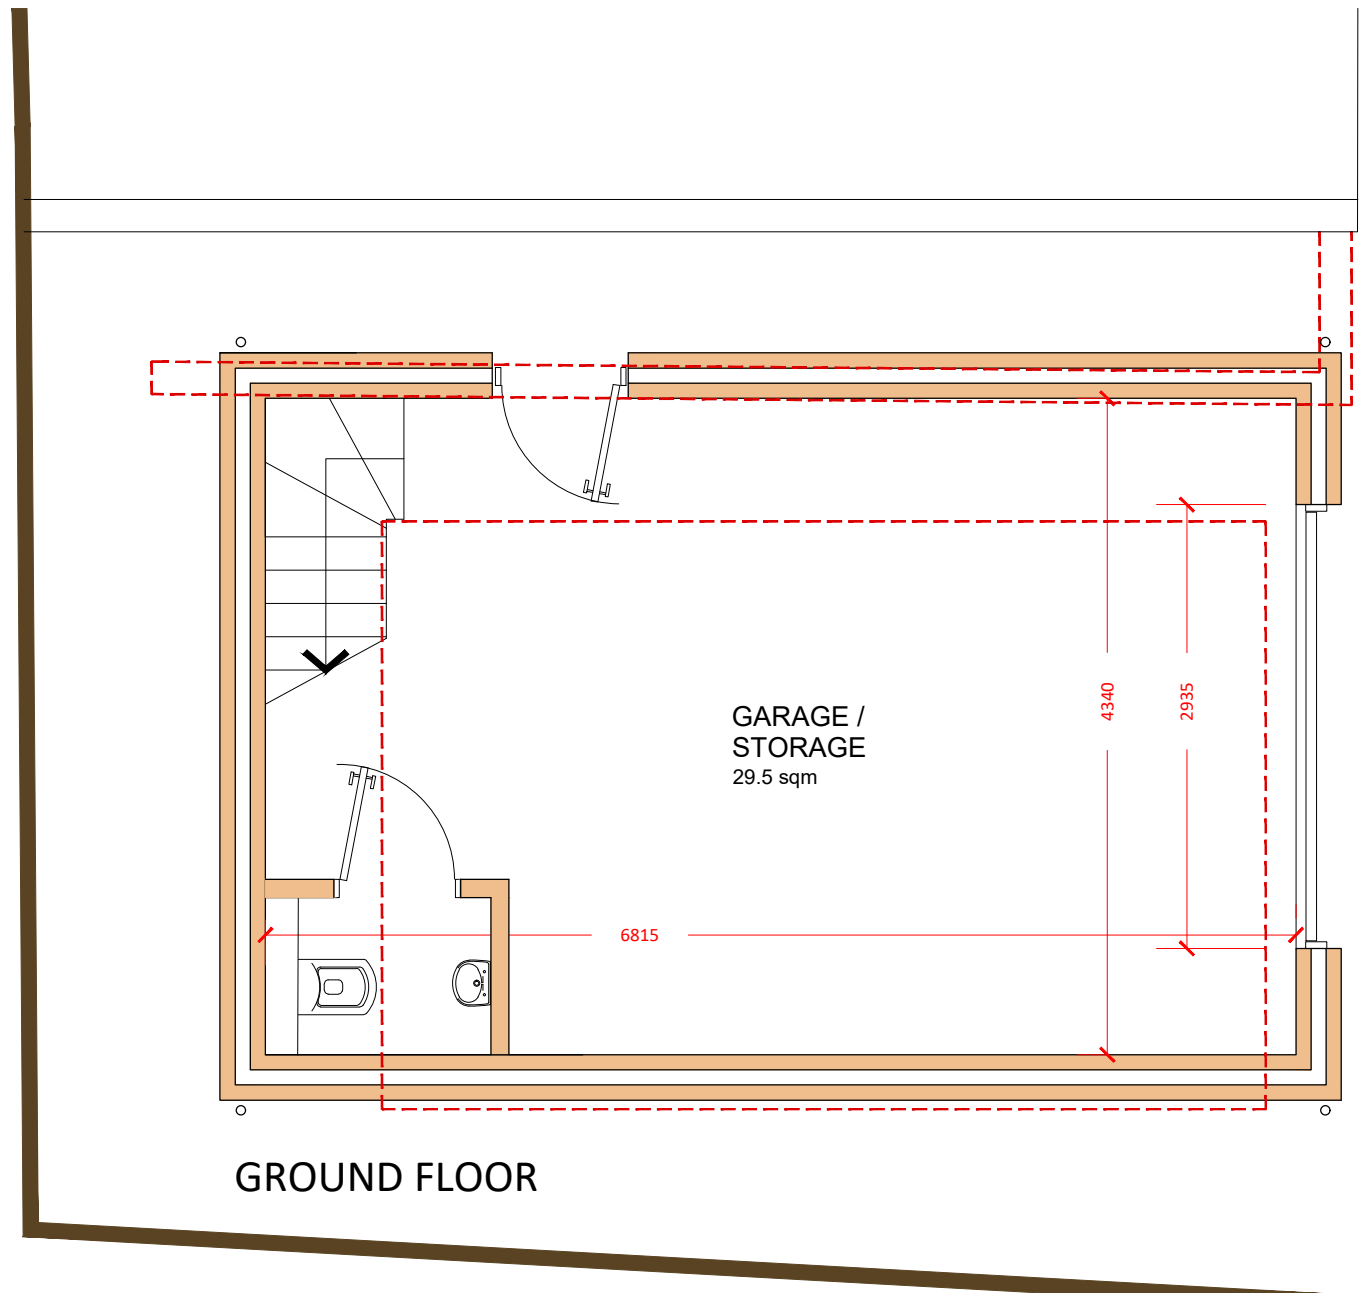

AMENDMENTS	DATE
A	Scale bar added
	27.11.23

LUNDI ARCHITECTS

Lundi Architects Ltd
THE STUDIO
12A FIVE HEADS ROAD
HORNDEN
HANTS, PO8 9NW

www.lundi-architects.co.uk
studio@lundi-architects.co.uk

CLIENT
TONI & NEIL LANGFORD

PROJECT
PROPOSED GARAGE REPLACEMENT
AND FIRST FLOOR EXTENSION
58A SOUTH ROAD, HORNDEN
PO8 0EP

DRAWING TITLE GARAGE FLOOR PLANS AS PROPOSED	REVISION A
DATE OCTOBER 2023	
SCALE 1:50 @ A3	
DRAWING No. LA2358 026	