



This drawing may be scaled with reference to the scale bar for planning application purposes only. Do not scale for any other purpose, use only annotated dimensions. All dimensions are to be checked by parties using the drawing, and any errors or omissions are to be reported to James Potter Associates Ltd.

Rev.	Date	Note	Author	Checked
-	dd/mm/yy	Note	XXX	XXX

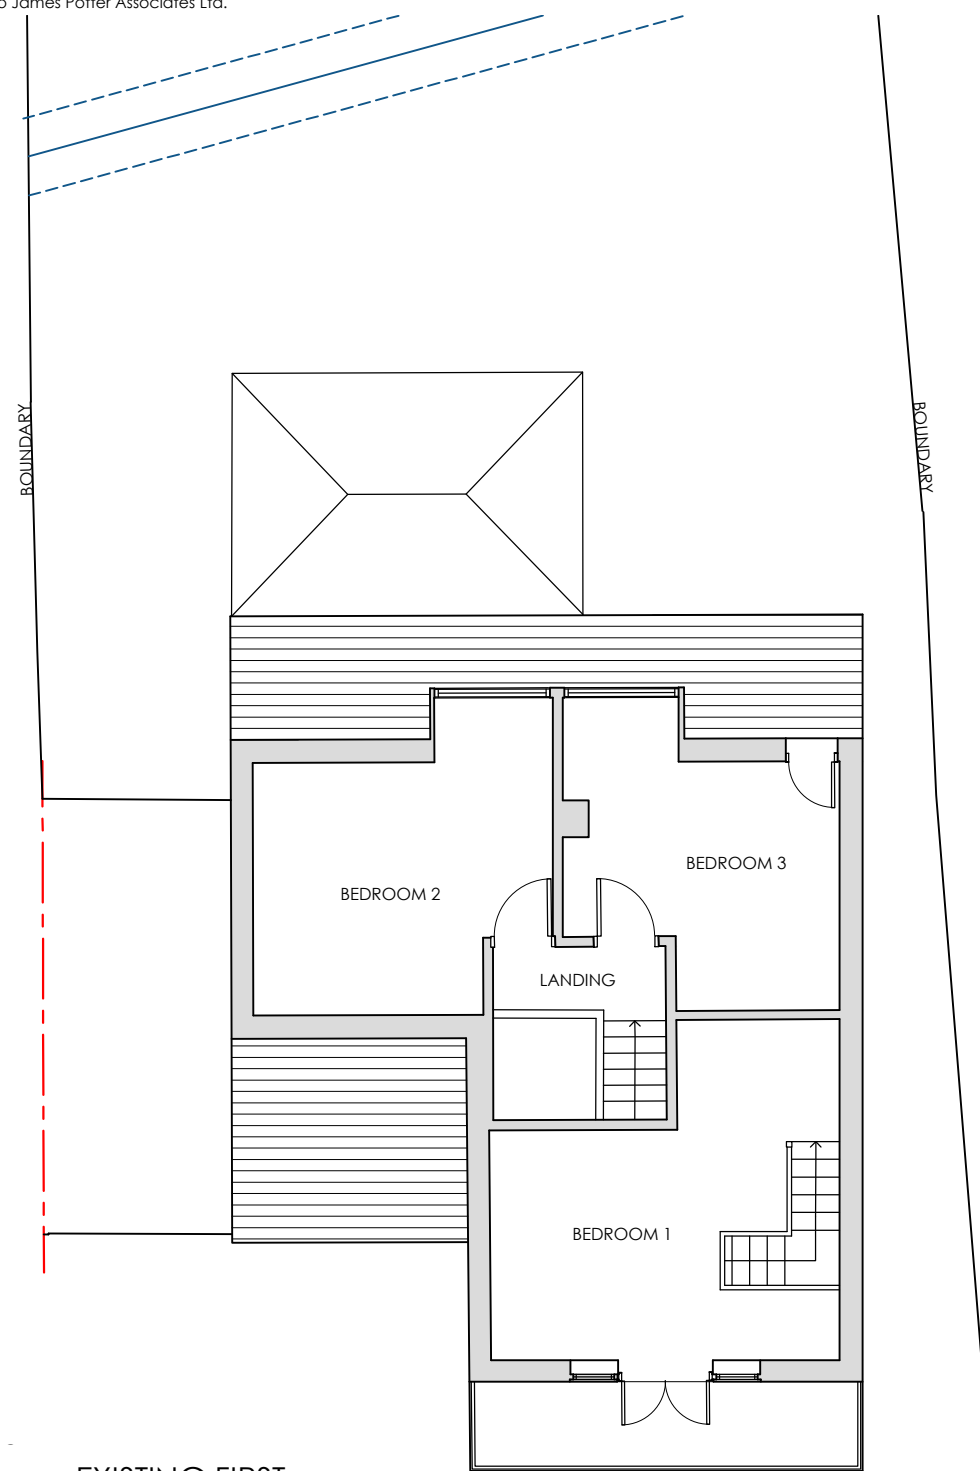


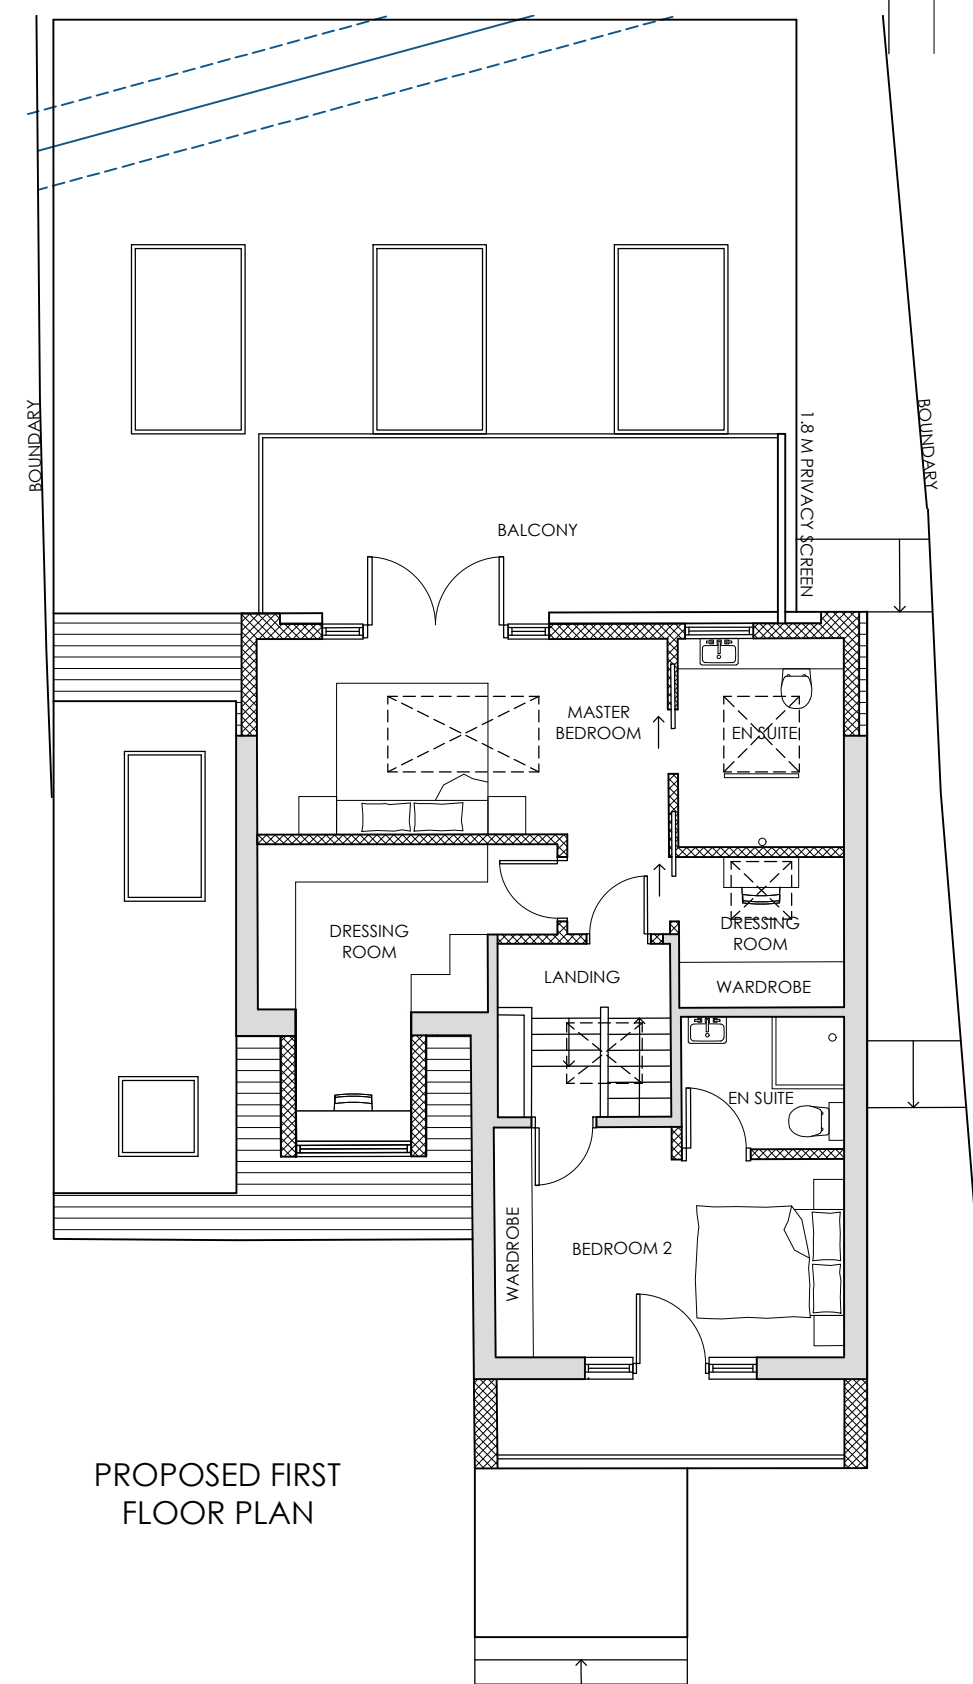



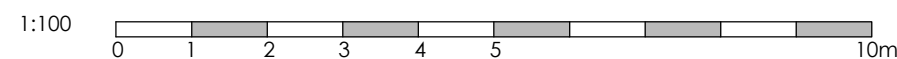
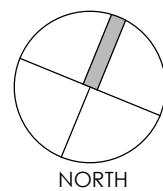
EXISTING FIRST FLOOR PLAN



PROPOSED FIRST FLOOR PLAN

KEY

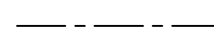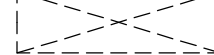-  Existing walls / partitions
-  Proposed new walls / partitions
-  Proposed structural lintels & beams
-  Roof light above
-  Approximate pipe location and 500mm easement



Project	REAR/SIDE EXTENSIONS + LOFT CONV. 2 CRESTLAND CLOSE WATERLOOVILLE PO8 9AG		Drawing	FIRST FLOOR PLANS	
	Client	MR PUDDICK	Job-Dwg Number	23007-PL-003	Rev. -
Status	PLANNING				
Scale	1:100	Sheet Size	A3		
Author	BR	Checked	RH	Date	03/11/2023



www.jpa.design
 JPA - PORTSMOUTH
 117 Highland Road, Southsea, Portsmouth, PO4 9DD
 t. +44(0)2394 002 897